




1 PEDESTAL - FRONT-VIEW ELEVATION  
SCALE: 1/10

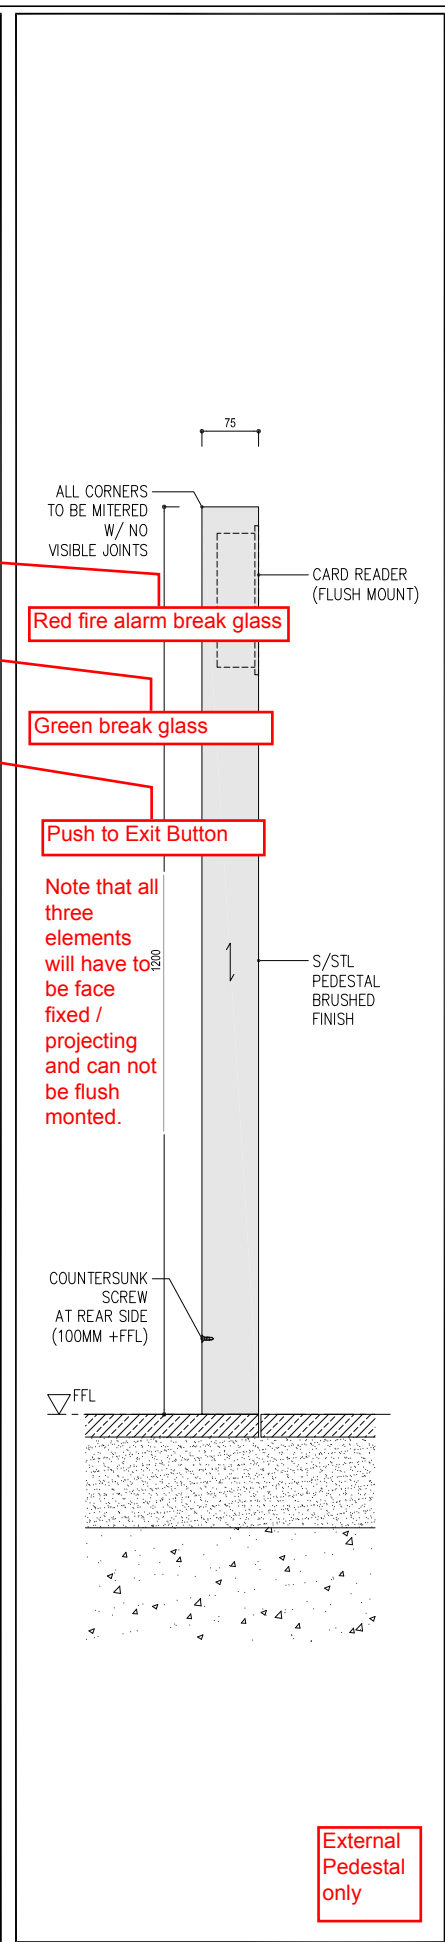


2 PEDESTAL - SIDE-VIEW ELEVATION  
SCALE: 1/10

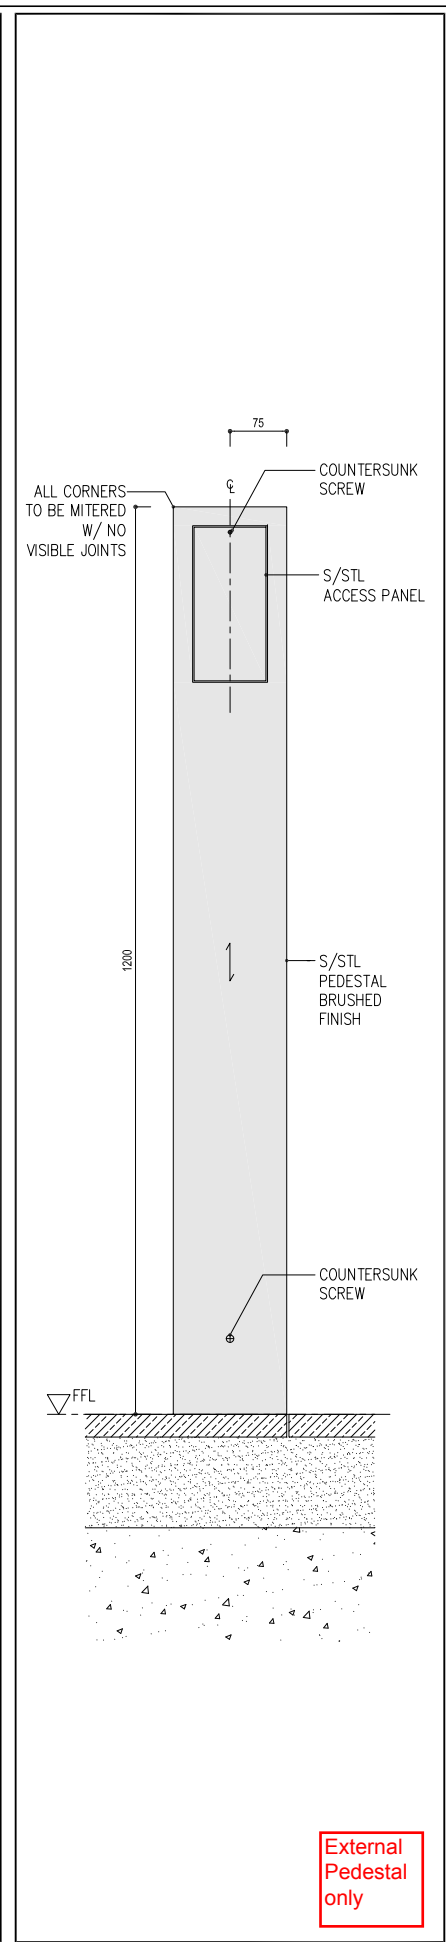


3 PEDESTAL - REAR-VIEW ELEVATION  
SCALE: 1/10

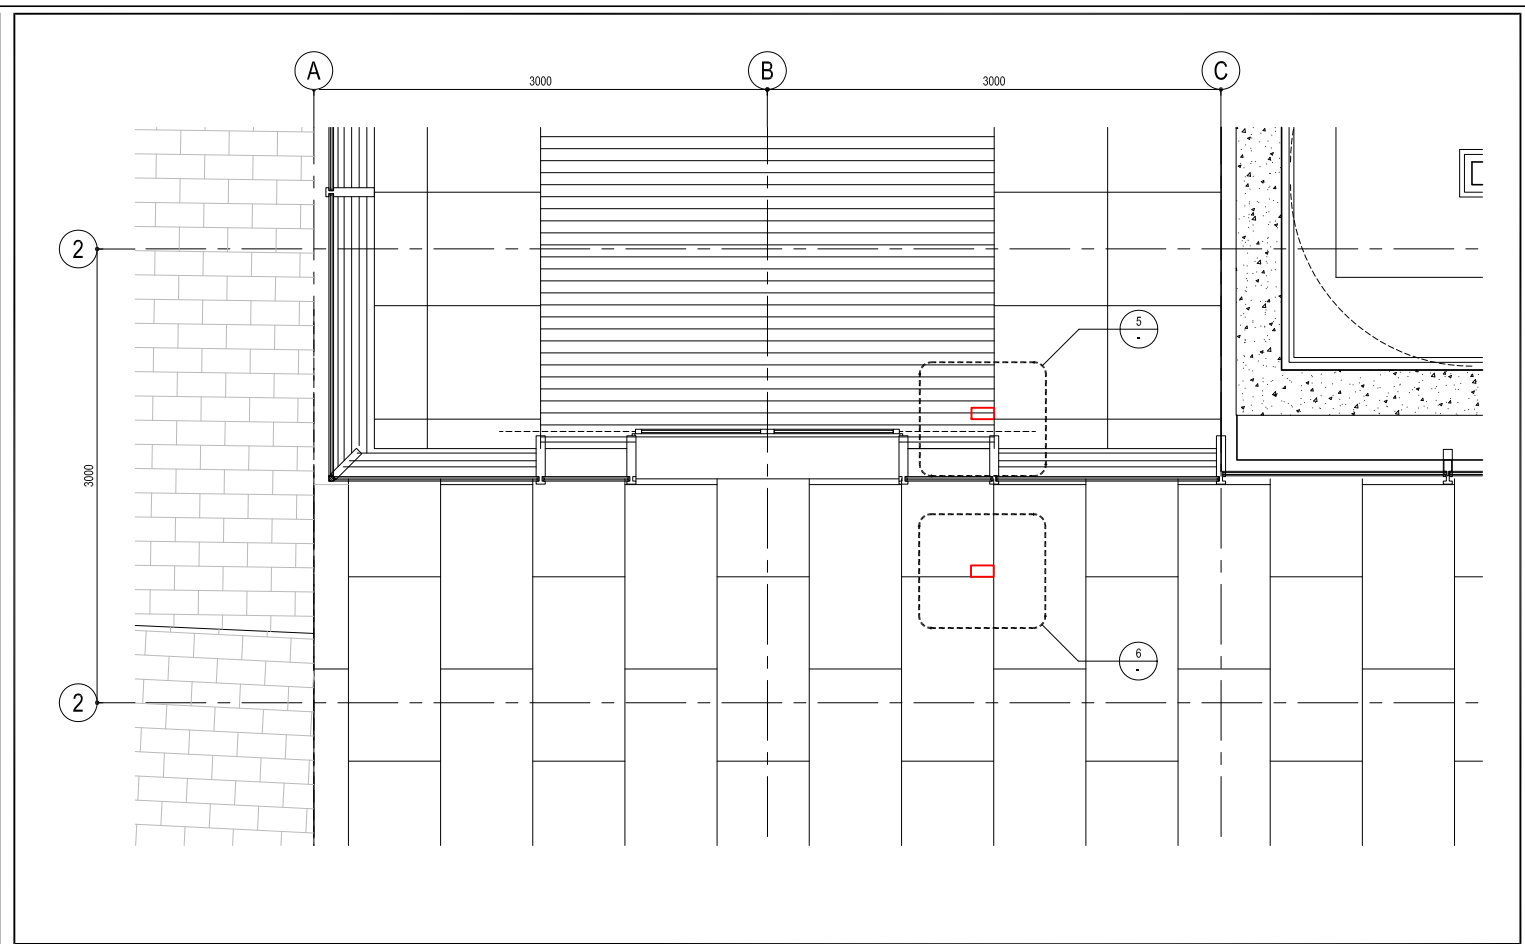


4 GFL SOUTH ENTRANCE - PART PLAN  
SCALE: 1/50

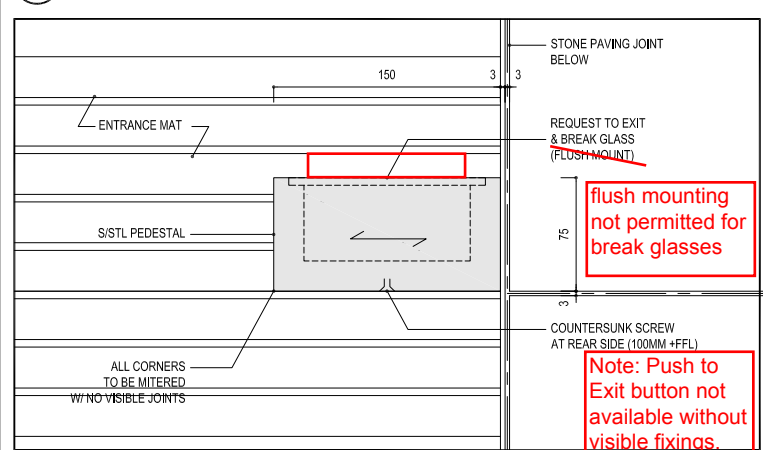


5 PEDESTAL - OVERVIEW PLAN  
SCALE: 1/5

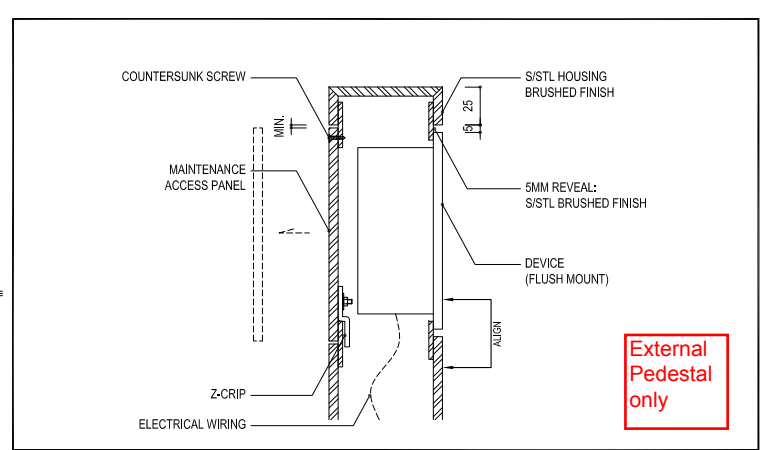

7 PEDESTAL - MOUNT & ACCESS DETAIL  
SCALE: 1/5

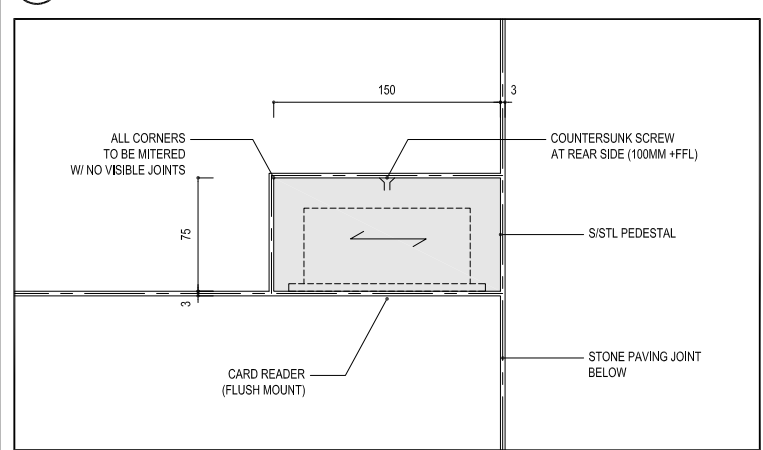

6 PEDESTAL - OVERVIEW PLAN  
SCALE: 1/5

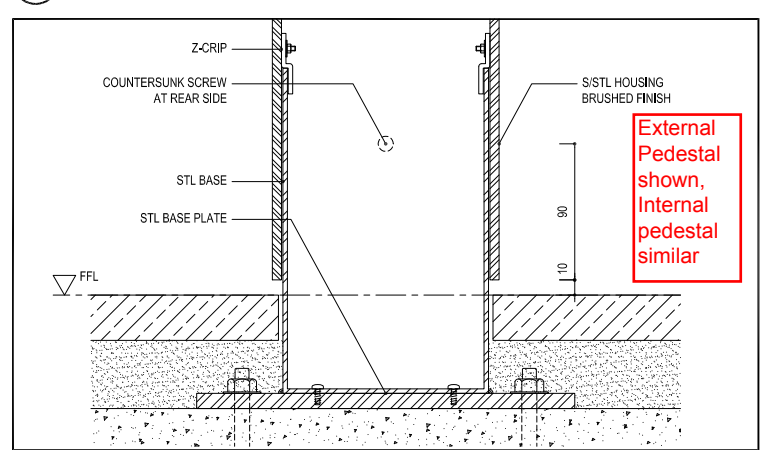

8 PEDESTAL - BASE DETAIL SECTION  
SCALE: 1/5

A+M Comments  
For Internal Pedestal / CRF 063  
24.10.16

AKDN KING'S CROSS  
R1: IIS/AKU-ISM/AKF BUILDING - STAGE F

PEDESTAL  
DETAIL

18  
APR  
2016

MAKI AND ASSOCIATES  
13-4, HACHUYAMA-GCHO  
SHIBUYA-KU, TOKYO 150-0035  
TEL. +81-3-3780-3880  
FAX. +81-3-3780-3881

FSK  
018