



LONG SECTION THROUGH CROWN

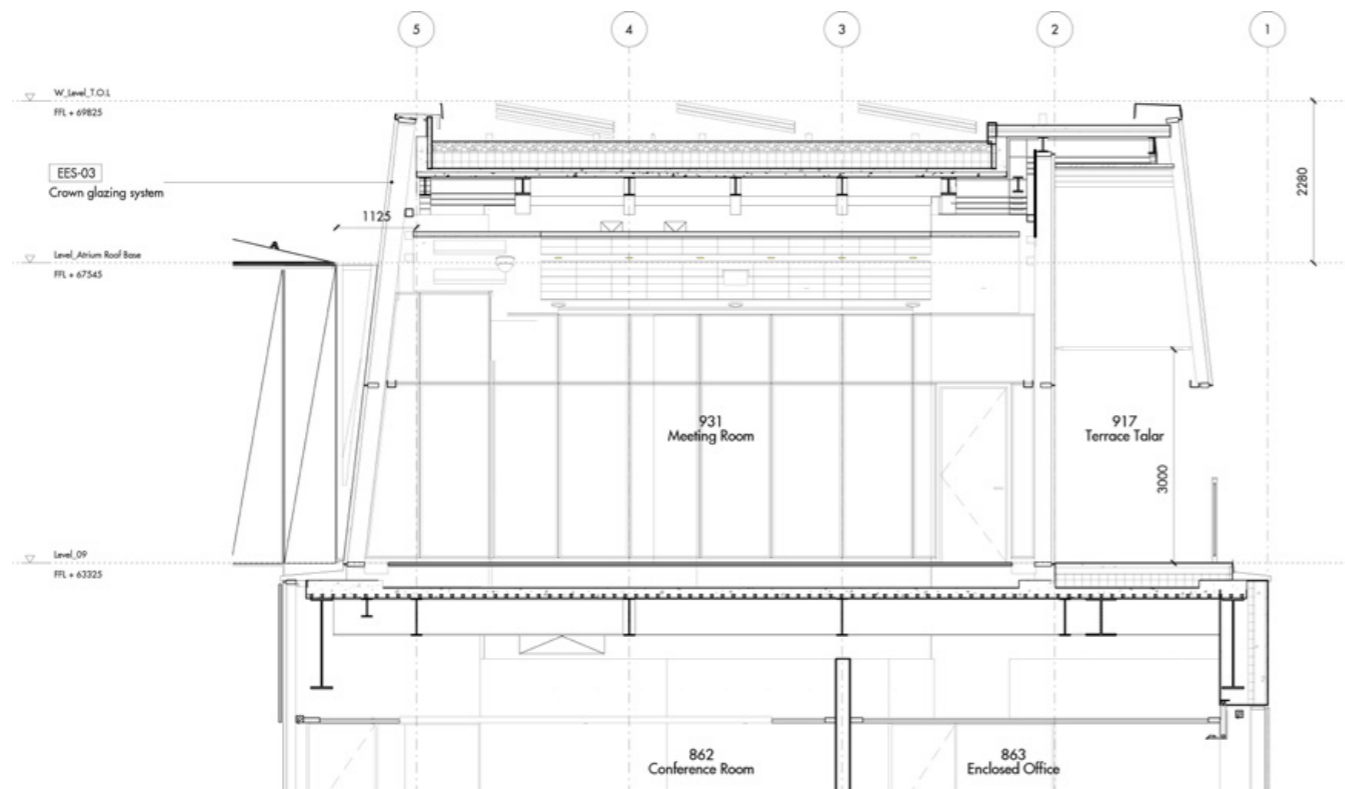

SECTION THROUGH CROWN FACING EAST 01

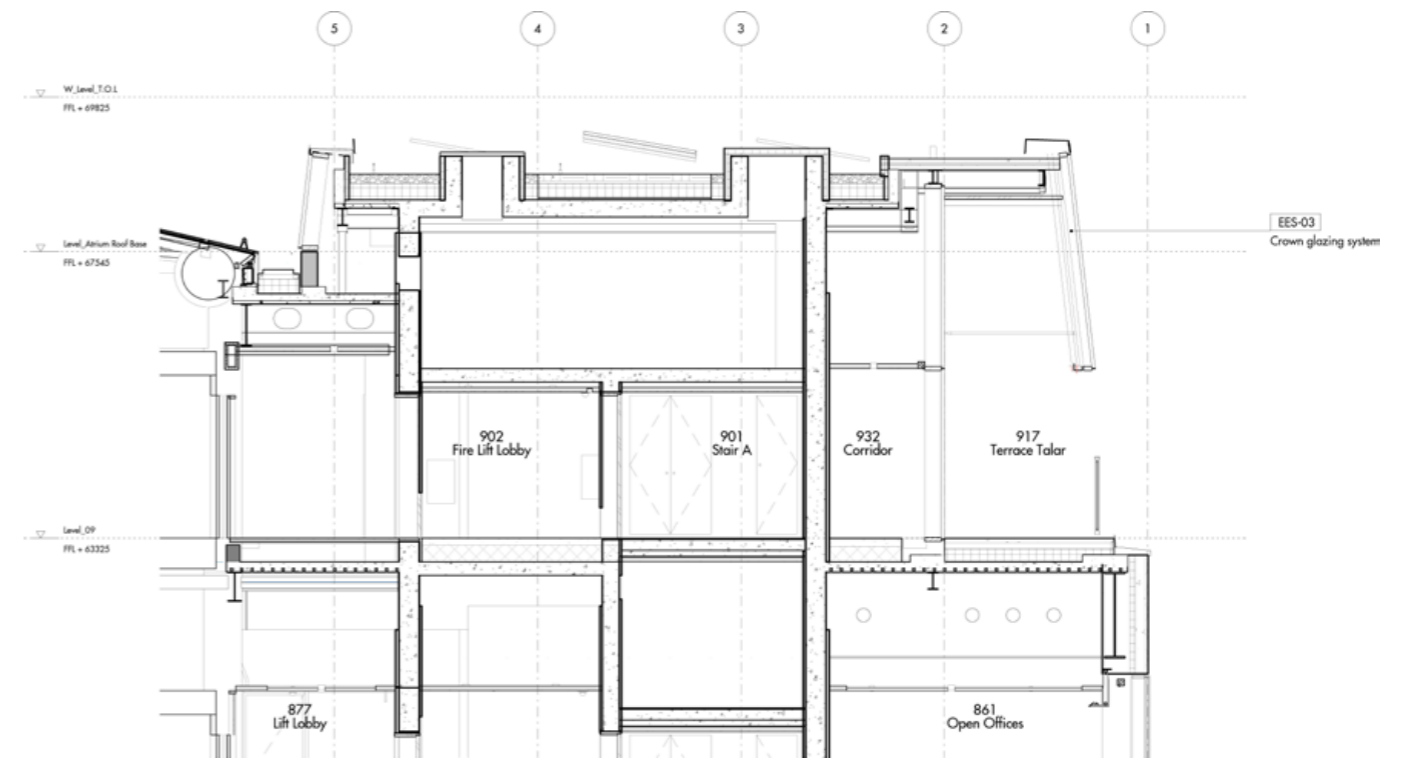

SECTION THROUGH CROWN FACING EAST 02

1.4 - CROWN ROOF SECTIONS