


1 Existing Site Plan  
1:100@A3

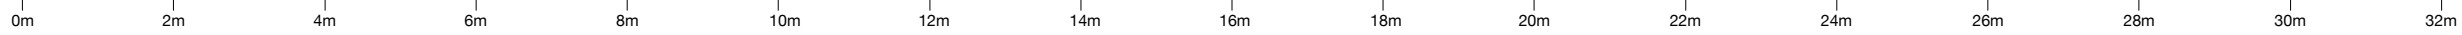

Notes

All drawings within this package are the copyright of Özkurt & Eland Ltd. They may not be copied or disclosed to any third party for any purpose except as authorised in writing by Özkurt & Eland.

Do not scale from these drawings. Figured dimensions only are to be used. All critical dimensions are to be checked on site before work proceeds. If in doubt ask.

All drawings are to be read in conjunction with all other relevant consultants and/or specialist drawings or documents. Inconsistencies, errors and omissions found within or between Özkurt & Eland documents (and also in relation to other consultants/specialists documents) are to be notified immediately to Özkurt & Eland.

Revision



28-001 - Existing Site Plan

Özkurt & Eland  
mail@ozkurteland.com

Project - 15 Lawford Road  
Date - 17th May 2017  
Scale - 1:100 @A3  
Status - Planning  
Revision - -