


All drawings within this package are the copyright of Özkurt & Eland Ltd. They may not be copied or disclosed to any third party for any purpose except as authorised in writing by Özkurt & Eland.

Do not scale from these drawings. Figured dimensions only are to be used. All critical dimensions are to be checked on site before work proceeds. If in doubt ask.

All drawings are to be read in conjunction with all other relevant consultants and / or specialists drawings or documents. Inconsistencies, errors and omissions found within or between Özkurt & Eland, documents (and also in relation to other consultants/specialists documents) are to be notified immediately to Özkurt & Eland.

Notes

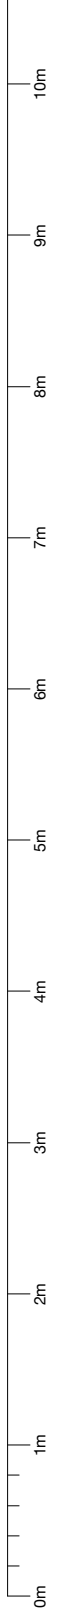


Revision

1 Existing Side Elevation 2
1:50@A3

Existing glass extension to neighbouring property.

28-403 Existing Side Elevation 2


Özkurt & Eland
 mail@ozkurteland.com

Project - 15 Lawford Road
 Date - 17th May 2017
 Scale - 1:50 @A3
 Status - Planning
 Revision -