




All drawings within this package are the copyright of Özkurt & Eland Ltd. They may not be copied or disclosed to any third party for any purpose except as authorised in writing by Özkurt & Eland.

Do not scale from these drawings. Figured dimensions only are to be used. All critical dimensions are to be checked on site before work proceeds. If in doubt ask.

All drawings are to be read in conjunction with all other relevant consultants and / or specialists drawings or documents. Inconsistencies, errors and omissions found within or between Özkurt & Eland, documents (and also in relation to other consultants/specialists documents) are to be notified immediately to Özkurt & Eland.

Notes

- Existing window replaced with triple glazed contemporary window to match new contemporary extension.
- Outline of existing copper mansard.
- Existing copper mansard removed. Replaced with contemporary zinc clad extension, at 200mm lower than existing copper mansard.
- Wall height increased with matching reclaimed brickwork.
- Both existing sash windows on this facade replaced with triple glazed timber framed sash windows.
- Existing kitchen extension removed. Replaced with single storey contemporary glass extension, with ceiling height to match ceiling height of existing living/dining rooms.
- Three section triple glazed sliding door with slim grey powder coated aluminium frames.
- Installation of new contemporary door, and window above, with powder coated aluminium frame, to match contemporary glass extension.

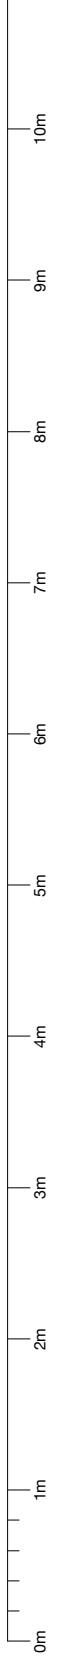

1 Proposed Rear Elevation
1:50@A3

28-405 Proposed Rear Elevation

Özkurt & Eland
mail@ozkurteland.com

Project - 15 Lawford Road
Date - 17th May 2017
Scale - 1:50 @A3
Status - Planning
Revision -