


DO NOT SCALE OFF THIS DRAWING
 REPORT ANY ERRORS OR
 DISCREPANCIES TO THE
 ARCHITECT PROMPTLY

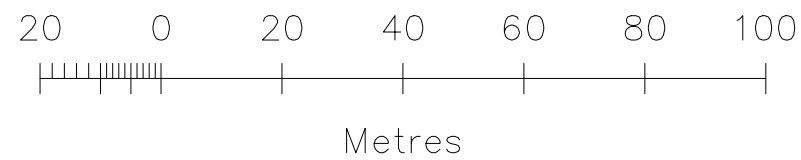

No	Date	By	Comments
----	------	----	----------

Revision Notes

Status:
PLANNING

Client:
 Project Quad Ltd

Job:
 6-10 Cambridge Terrace

 Regents Park
 London NW1

Drawing Title:
 SITE LOCATION PLAN

Scale: 1:200 @ A1 - 1:400 @ A3

Date: Feb 2015 Drawn: Chkd:

MOXLEY

ARCHITECTS

47 Clapham High St T +44 (0) 7720 8968
 London SW4 7TL F +44 (0) 7627 2533
 www.moxley.co.uk E info@moxley.co.uk

© Moxley Architects Limited. Reg No 2247305

Job No: 6392	Drawing No: 1.901	Rev:
------------------------	-----------------------------	------