


EXTERNAL APPEARANCE
REMAINS UNCHANGED

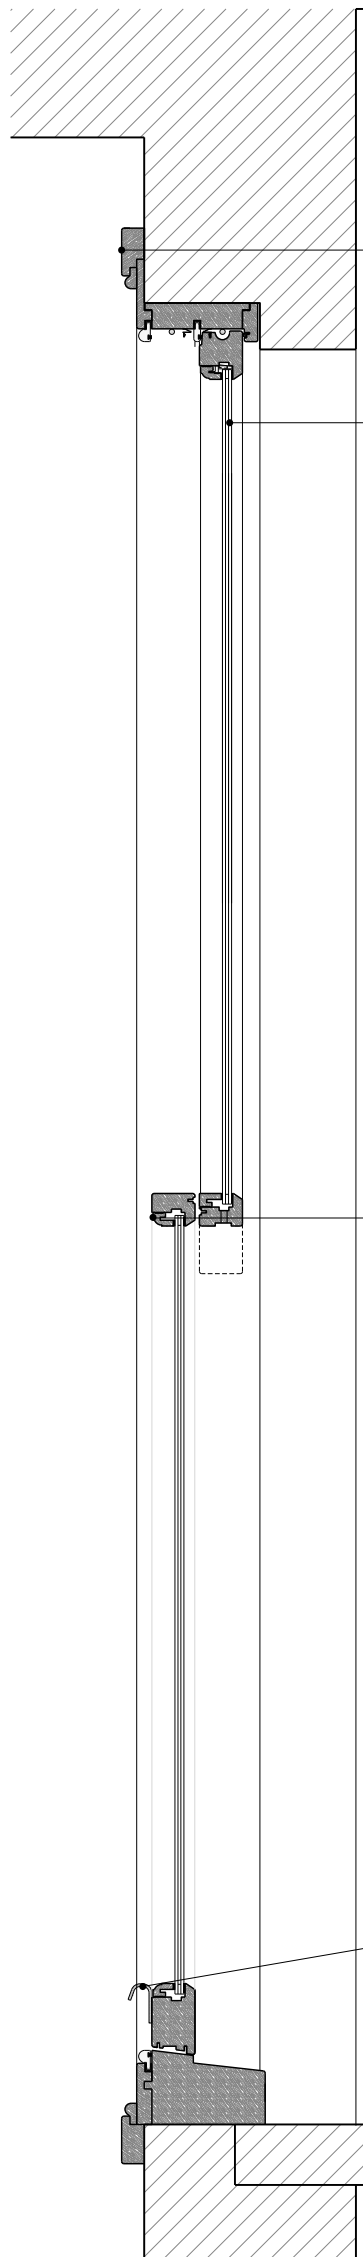




ARCHITRAVE DETAIL AS PER
EXISTING WINDOW

12MM DOUBLE GLAZED UNIT

GLAZING BAR MATCHES
EXISTING

NEW BRASS IRONMONGERY

EXISTING CILL TO BE RETAINED

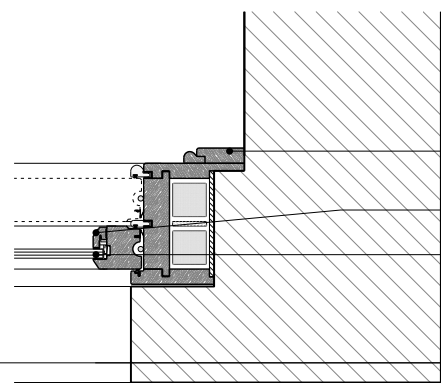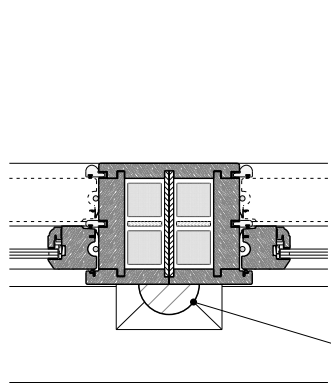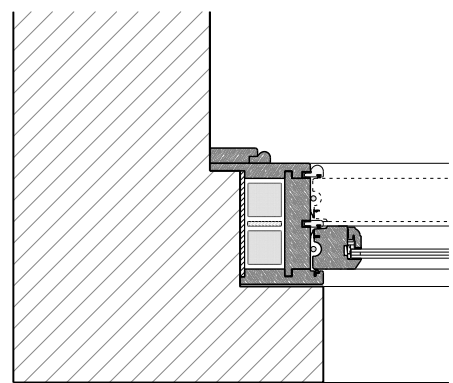

ARCHITRAVE DETAIL AS PER
EXISTING WINDOW

GLAZING BAR MATCHES
EXISTING

12MM DOUBLE GLAZED UNIT

EXISTING COLUMNS OR OTHER
ORIGINAL DETAILING TO BE
RETAINED

3 1:10 AT A1
SASH WINDOW JAMB DETAILS

0 1 2 3 4 5 6 7 8 9 10
SCALE IN METRES @ 1:50 AT A1

00	02.06.17	ISSUED FOR PLANNING CONDITION	RM
REV	DATE	NOTES	INIT.
PROJECT			
20 KEMPLAY ROAD NW3 1SY			
DRAWING TITLE			
TYPICAL REPLACEMENT SASH WINDOWS			
STATUS PLANNING			
DATE	DRAWN	CHECK	SCALE @ A1 1:50
OCT 15	JLM / AG	RM	SCALE @ A3 1:100
PROJECT NUMBER	UNIT / BLOCK	CU / SFB CODE	TYPE & NUMBER
0299	PL	1401	00