





**Ian Drummond  
Consulting Engineers**  
90-93 Cowcross Street  
London EC1M 6BF  
+44(0)20 7253 6805  
www.idce.co.uk

| Date | Job No | Sheet No | Rev |
|------|--------|----------|-----|
|      | 4312   | K18      | A   |

Project  
**20 KEMPLAY ROAD  
LONDON NW3**

# New Planter Detail

Scale 1:10

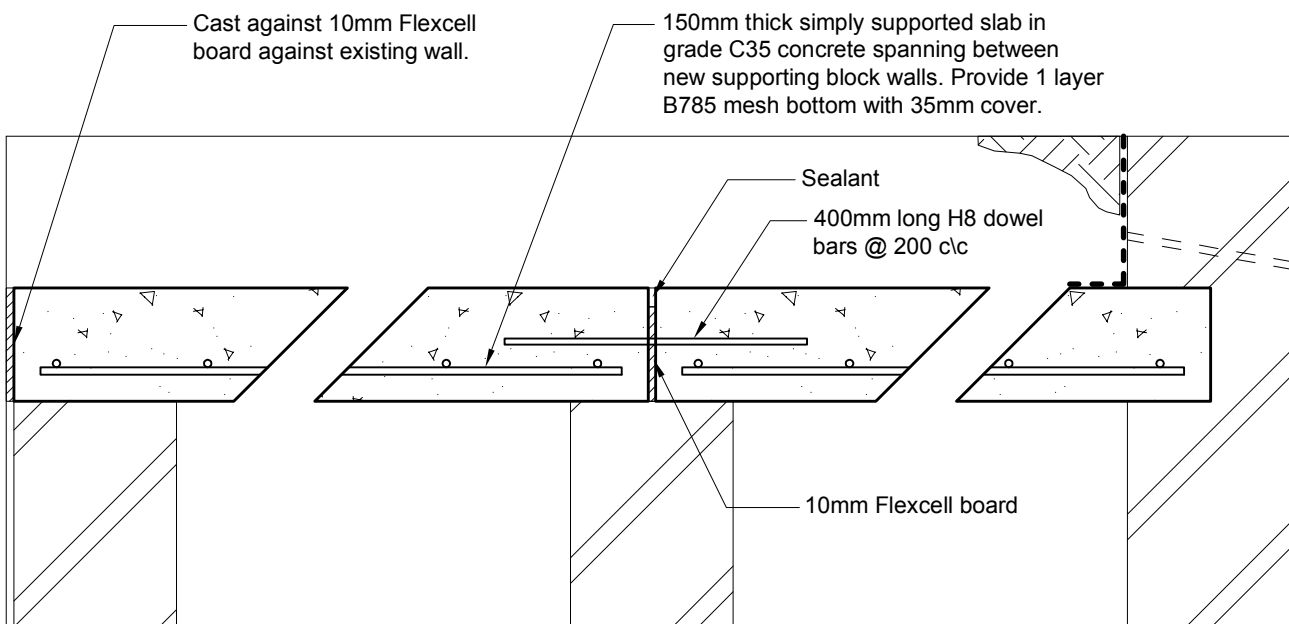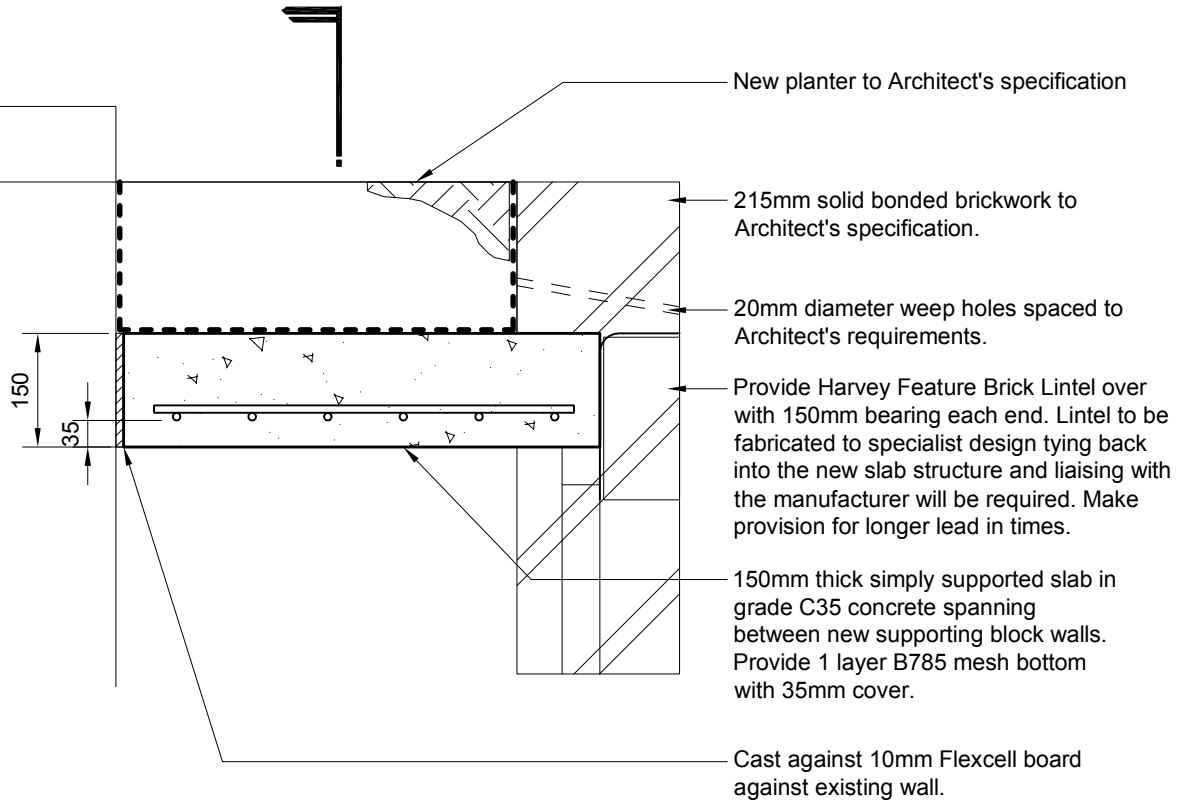

SECTION VIEW