
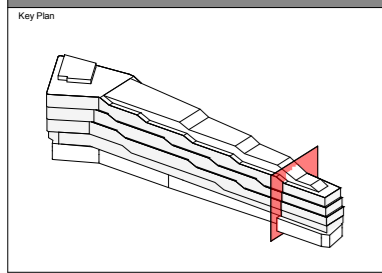


Sections

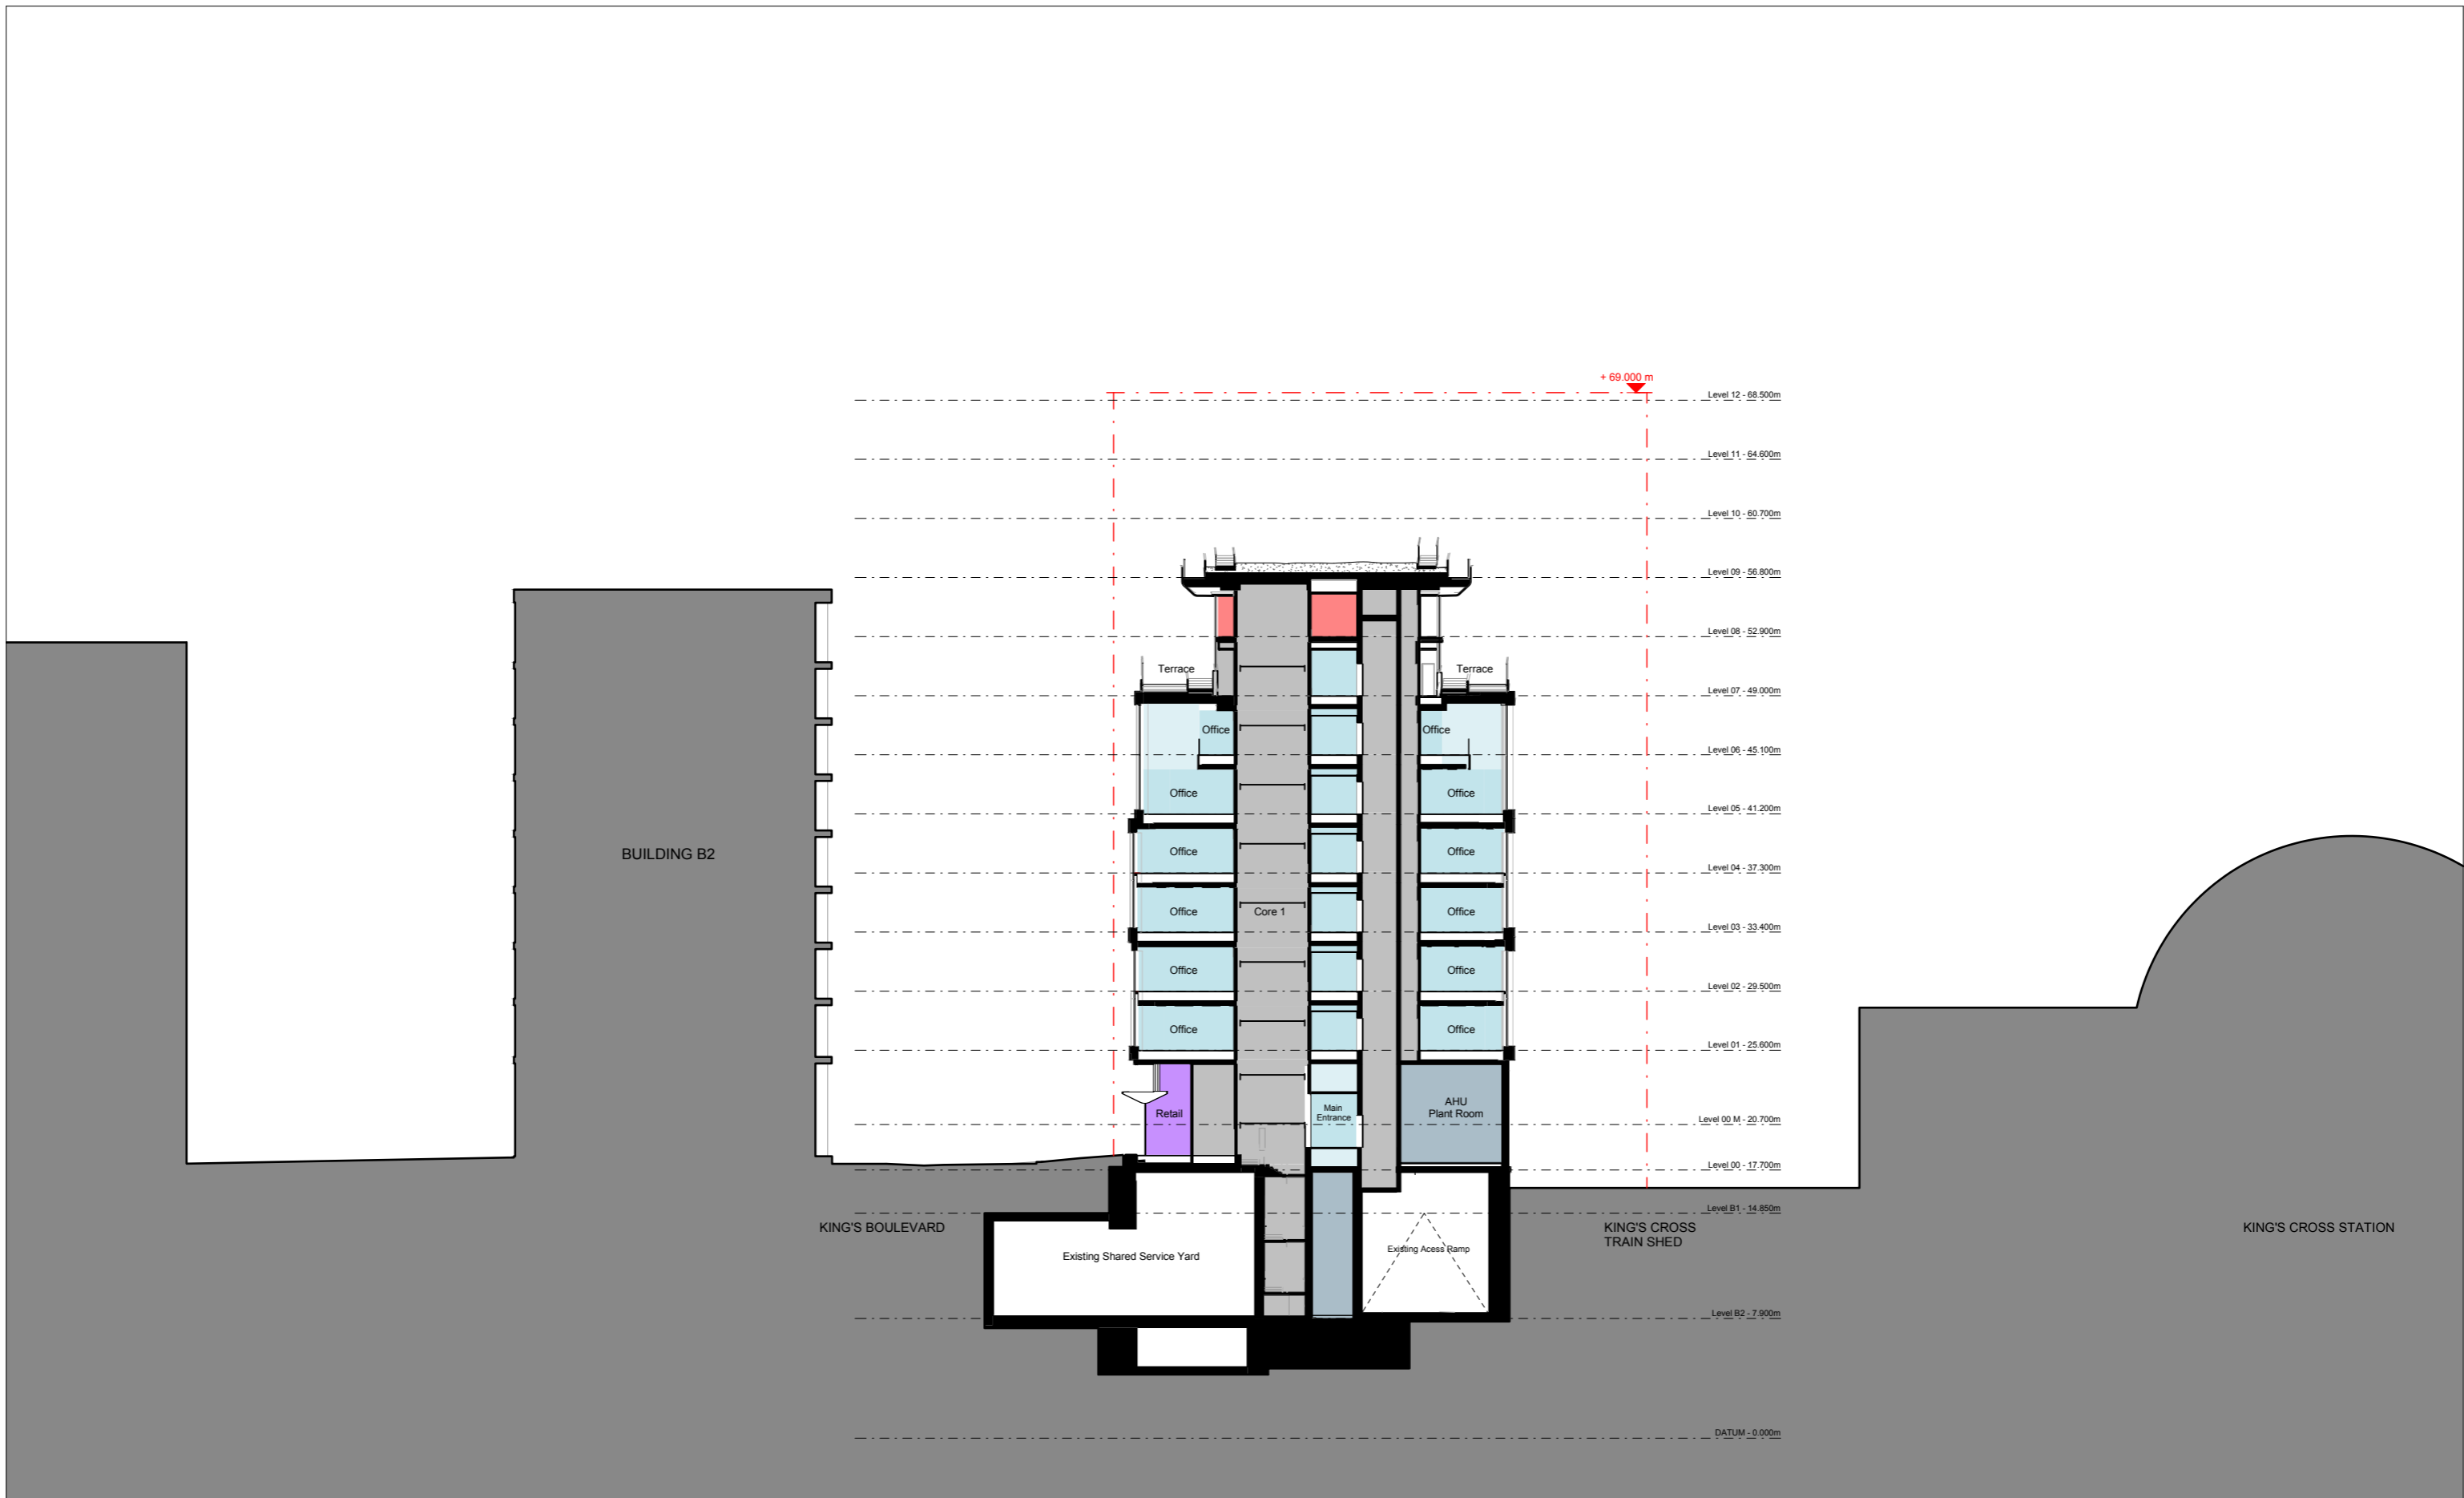

Note:
The Shared Service Yard and Access Ramp (South) were completed pursuant to 2007/3284/P and 2009/0208/P, and the Access Ramp (North) was completed pursuant to 2013/0510/P.

Key:

■ Office	■ Plant & Storage
■ Retail	■ LV Substation
■ Wellness & Fitness Centre	■ Comms
■ Staff Café / Restaurant / Food Store	■ Tanks
■ Events Centre/ Auditorium	■ Refuse Store
■ Cycle Parking & Facilities	■ Core / Lifts
■ WC / Showers	■ Roof Garden
■ Accessible WC / Showers	


▲ Maximum Permitted Building Height

REVISION	DESCRIPTION	DRAWN	CHECKED	DATE
P05	Issue for Planning	KC	EB	19.05.17
P04	Issue for Planning	KC	EB	12.05.17
P03	Issue for Planning	KC	EB	05.05.17
P02	Draft Planning Issue	XS	EB	19.04.17
P01	Draft Planning Issue	FM	EB	14.02.17

BDP.

16 Brewhouse Yard
Clerkenwell
London
EC1V 4LJ
United Kingdom

T +44 [0]20 7812 8000
www.bdp.com

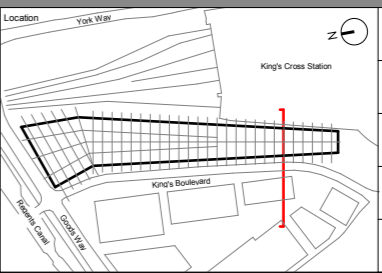


For Approval

Applicant: KCCGPL & Google UK Ltd
Project No: P2007133
Project: King's Cross Central: Zone A Building
Drawing Title: Section AA East-West
Drawing No: KXC-A-001-T-BDP-00-20001

Date: 14/02/17
Scale: 1:200 @ A1, 1:400 @ A3
Drawn: KC
Checked: EB
Rev: P05


0 2 4 6 8 10 20m

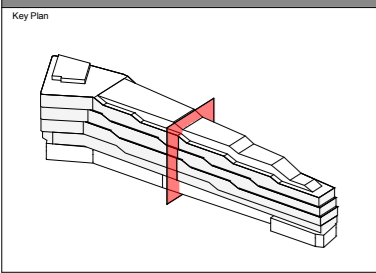

Note:
The Shared Service Yard and Access Ramp (South) were completed pursuant to 2007/3284/P and 2009/0208/P, and the Access Ramp (North) was completed pursuant to 2013/0510/P.

Key:

■ Office	■ Plant & Storage
■ Retail	■ LV Substation
■ Wellness & Fitness Centre	■ Comms
■ Staff Café / Restaurant / Food Store	■ Tanks
■ Events Centre/ Auditorium	■ Refuse Store
■ Cycle Parking & Facilities	■ Core / Lifts
■ WC / Showers	■ Roof Garden
■ Accessible WC / Showers	

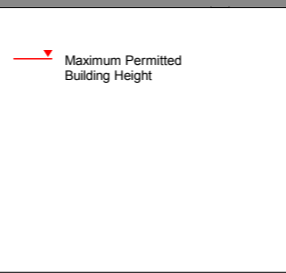


REVISION	DESCRIPTION	DRAWN	CHECKED	DATE
P05	Issue for Planning	KC	EB	19.05.17
P04	Issue for Planning	KC	EB	12.05.17
P03	Issue for Planning	KC	EB	05.05.17
P02	Draft Planning Issue	XS	EB	19.04.17
P01	Draft Planning Issue	PG	EB	14.02.17

BDP.

16 Brewhouse Yard
Clerkenwell
London
EC1V 4LJ
United Kingdom


T +44 [0]20 7812 8000
www.bdp.com

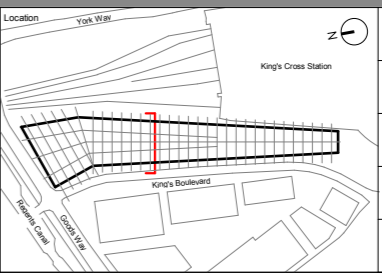

For Approval


Applicant KCCGPL & Google UK Ltd	Date 14/02/17
Project King's Cross Central: Zone A Building	Project Ref P2007133
Drawing Title Section BB East-West	Scale 1:200 @ A1 1:400 @ A3
Drawing No. KXC-A-001-T-BDP-00-20002	Drawn KC
	Checked EB
	Rev P05

0 2 4 6 8 10 20m

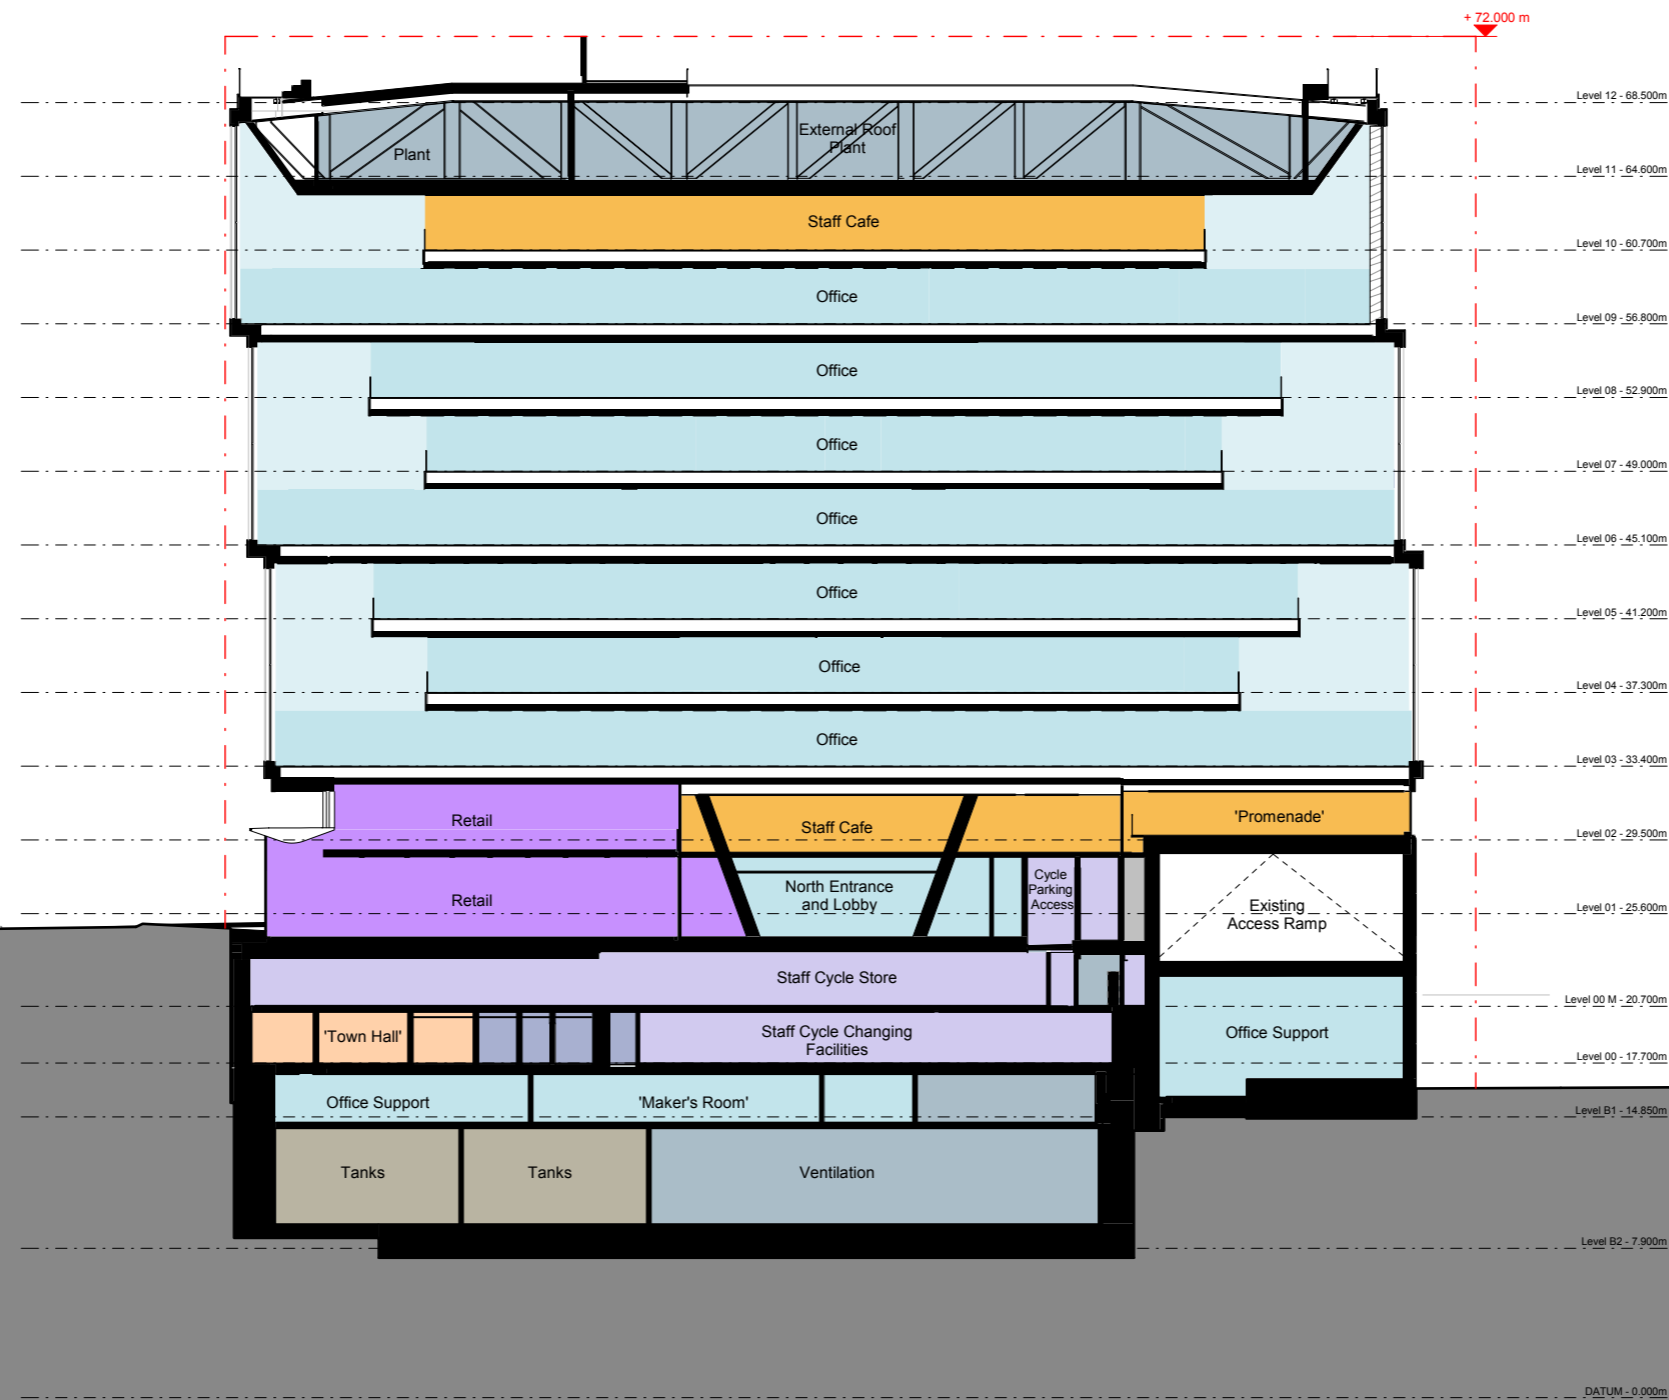

CANAL SQUARE

KING'S CROSS RAILWAY TRACK

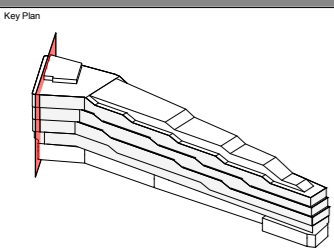

Note:
The Shared Service Yard and Access Ramp (South) were completed pursuant to 2007/3284/P and 2009/0208/P, and the Access Ramp (North) was completed pursuant to 2013/0510/P.


- Key:**
- Office
 - Retail
 - Wellness & Fitness Centre
 - Staff Café / Restaurant / Food Store
 - Events Centre/ Auditorium
 - Cycle Parking & Facilities
 - WC / Showers
 - Accessible WC / Showers
 - Plant & Storage
 - LV Substation
 - Comms
 - Tanks
 - Refuse Store
 - Core / Lifts
 - Roof Garden

Maximum Permitted Building Height

NO	DESCRIPTION	DATE	BY	CHKD	DATE
P05	Issue for Planning	19.05.17	XS	EB	19.05.17
P04	Issue for Planning	12.05.17	KC	EB	12.05.17
P03	Issue for Planning	05.05.17	KC	EB	05.05.17
P02	Draft Planning Issue	19.04.17	XS	EB	19.04.17
P01	Draft Planning Issue	14.02.17	PG	EB	14.02.17

16 Brewhouse Yard
Clerkenwell
London
EC1V 4LJ
United Kingdom
T +44 [0]20 7812 8000
www.bdp.com

BDP.


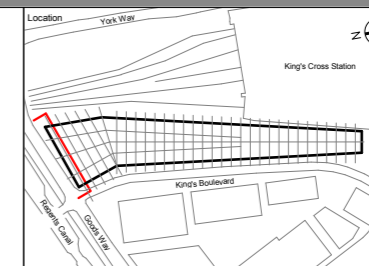


For Approval

Applicant: KCCGPL & Google UK Ltd
Project: King's Cross Central: Zone A Building
Drawing Title: Section CC East-West
Drawing No: KXC-A-001-T-BDP-00-20003

Date: 14/02/17
Project No: P2007133
Scale: 1:200 @ A1
1:400 @ A3
Drawn: KC
Checked: EB
Rev: P05



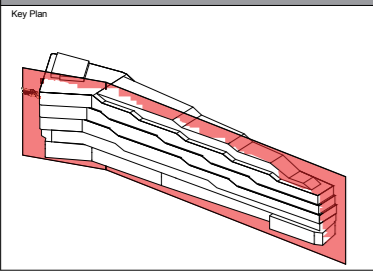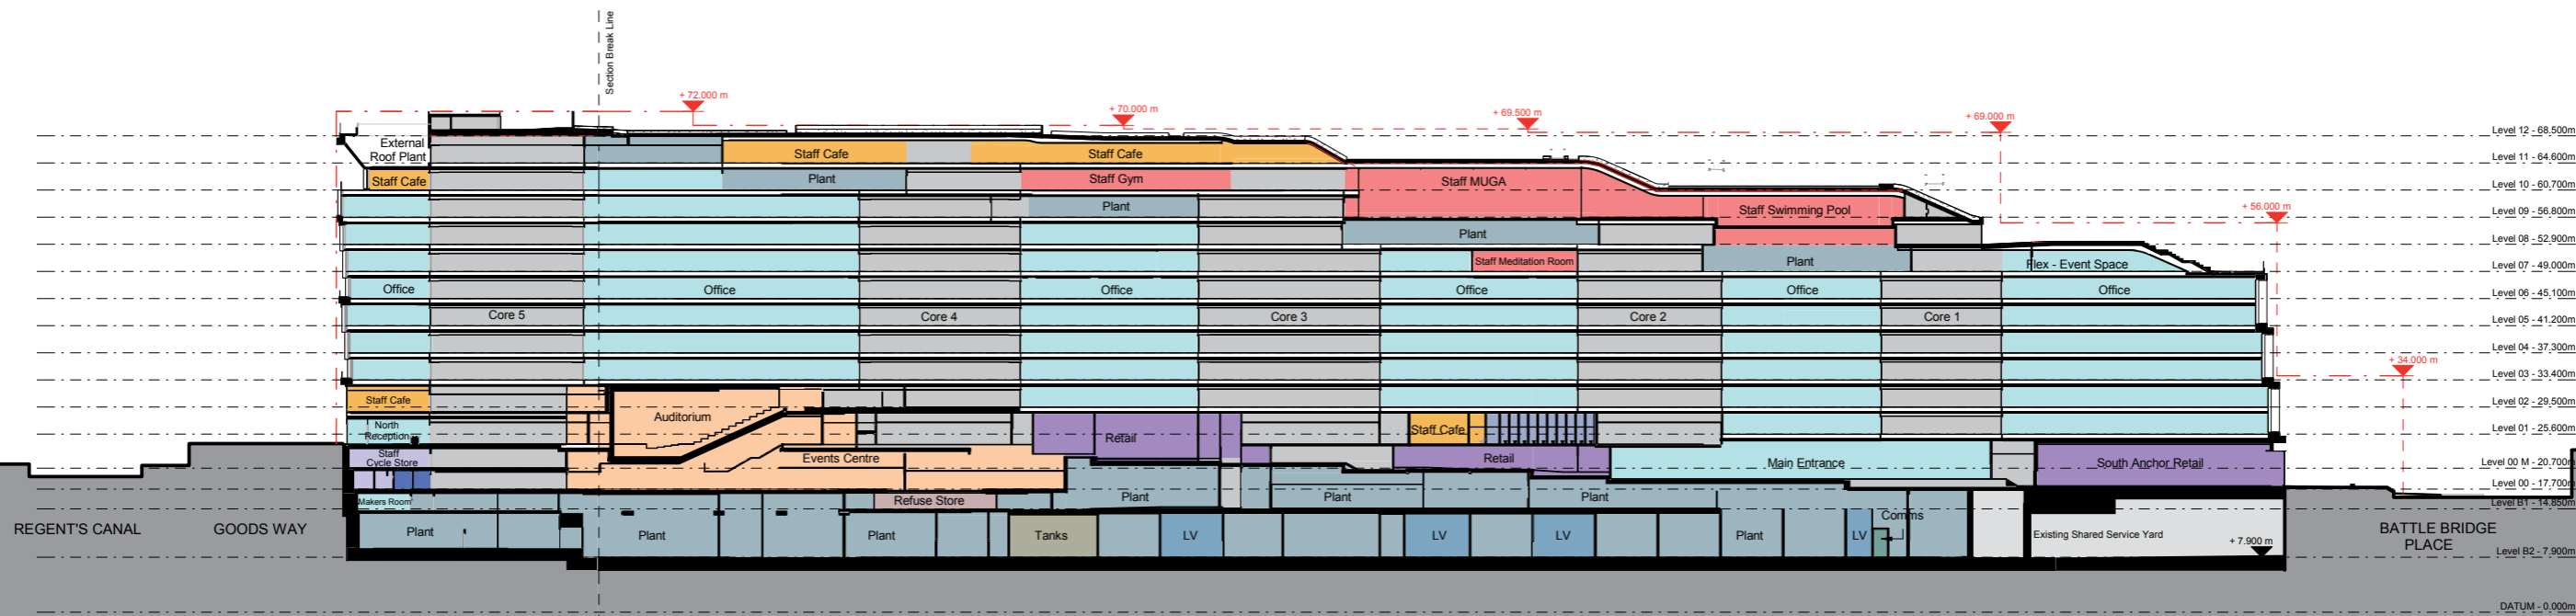


Note:
The Shared Service Yard and Access Ramp (South) were completed pursuant to 2007/3284/P and 2009/0208/P, and the Access Ramp (North) was completed pursuant to 2013/0510/P.

- Key:**
- Office
 - Plant & Storage
 - Retail
 - LV Substation
 - Wellness & Fitness Centre
 - Comms
 - Staff Café / Restaurant / Food Store
 - Tanks
 - Events Centre/ Auditorium
 - Refuse Store
 - Cycle Parking & Facilities
 - Core / Lifts
 - WC / Showers
 - Roof Garden
 - Accessible WC / Showers
- Maximum Permitted Building Height

REV	DESCRIPTION	DATE	BY	CHKD	DATE
P05	Issue for Planning	19.05.17	XS	EB	19.05.17
P04	Issue for Planning	12.05.17	KC	EB	12.05.17
P03	Issue for Planning	05.05.17	KC	EB	05.05.17
P02	Draft Planning Issue	19.04.17	XS	EB	19.04.17
P01	Draft Planning Issue	14.02.17	FM	EB	14.02.17



16 Brewhouse Yard
Clerkenwell
London
EC1V 4LJ
United Kingdom
T +44 [0]20 7812 8000
www.bdp.com

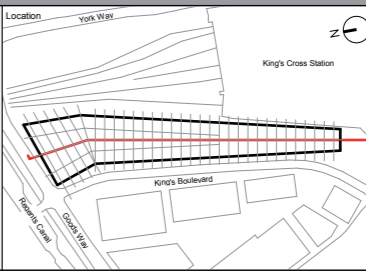

For Approval

Applicant KCCGPL & Google UK Ltd	Date 14/02/17
Project King's Cross Central: Zone A Building	Project No. P2007133
Drawing Title Section DD - North-South - Cores	Scale 1:500 @ A1 1:1000 @ A3
Drawing No. KXC-A-001-T-BDP-00-20004	Drawn XS Checked EB Rev. P05



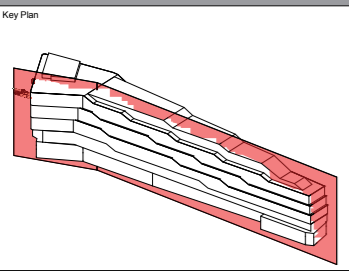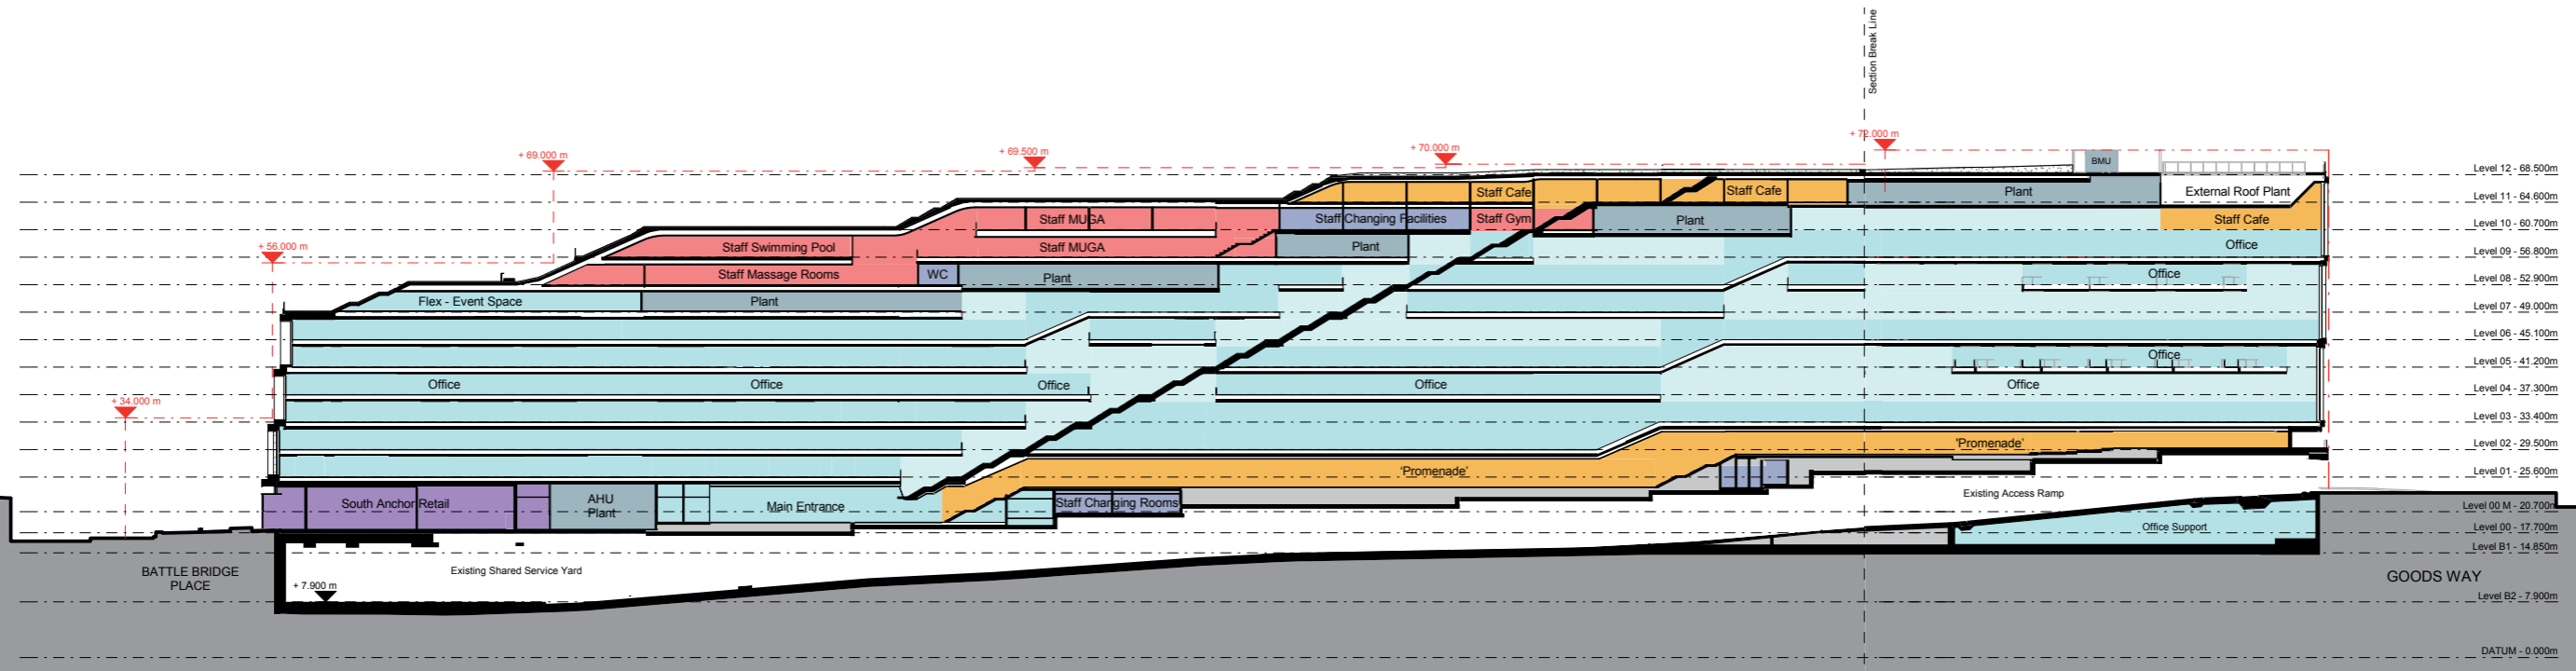

Note:
The Shared Service Yard and Access Ramp (South) were completed pursuant to 2007/3284/P and 2009/0208/P, and the Access Ramp (North) was completed pursuant to 2013/0510/P.

Key:

■ Office	■ Plant & Storage
■ Retail	■ LV Substation
■ Wellness & Fitness Centre	■ Comms
■ Staff Café / Restaurant / Food Store	■ Tanks
■ Events Centre/ Auditorium	■ Refuse Store
■ Cycle Parking & Facilities	■ Core / Lifts
■ WC / Showers	■ Roof Garden
■ Accessible WC / Showers	


▲ Maximum Permitted Building Height

REV	DESCRIPTION	DATE	BY	CHKD
P05	Issue for Planning	19.05.17	XS	EB
P04	Issue for Planning	18.05.17	XS	EB
P03	Issue for Planning	12.05.17	KC	EB
P02	Issue for Planning	05.05.17	KC	EB
P01	Draft Planning Issue	19.04.17	XS	EB

BDP.



16 Brewhouse Yard
Clerkenwell
London
EC1V 4LJ
United Kingdom

T +44 [0]20 7812 8000
www.bdp.com

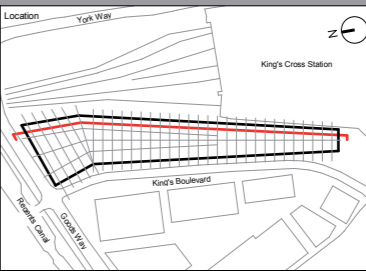

For Approval

Applicant	KCCGPL & Google UK Ltd	Date	19/04/17
Project	King's Cross Central: Zone A Building	Project No.	P2007133
Drawing Title	Section EE - South-North - Diagonal Staircase	Scale	1:500 @ A1 1:1000 @ A3
Drawing No.	KXC-A-001-T-BDP-00-20005	Drawn	XS
		Checked	EB
		Rev.	P05

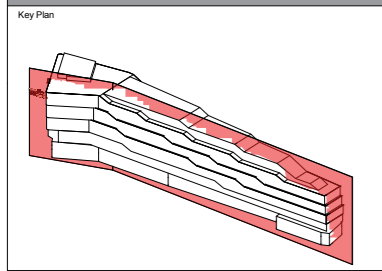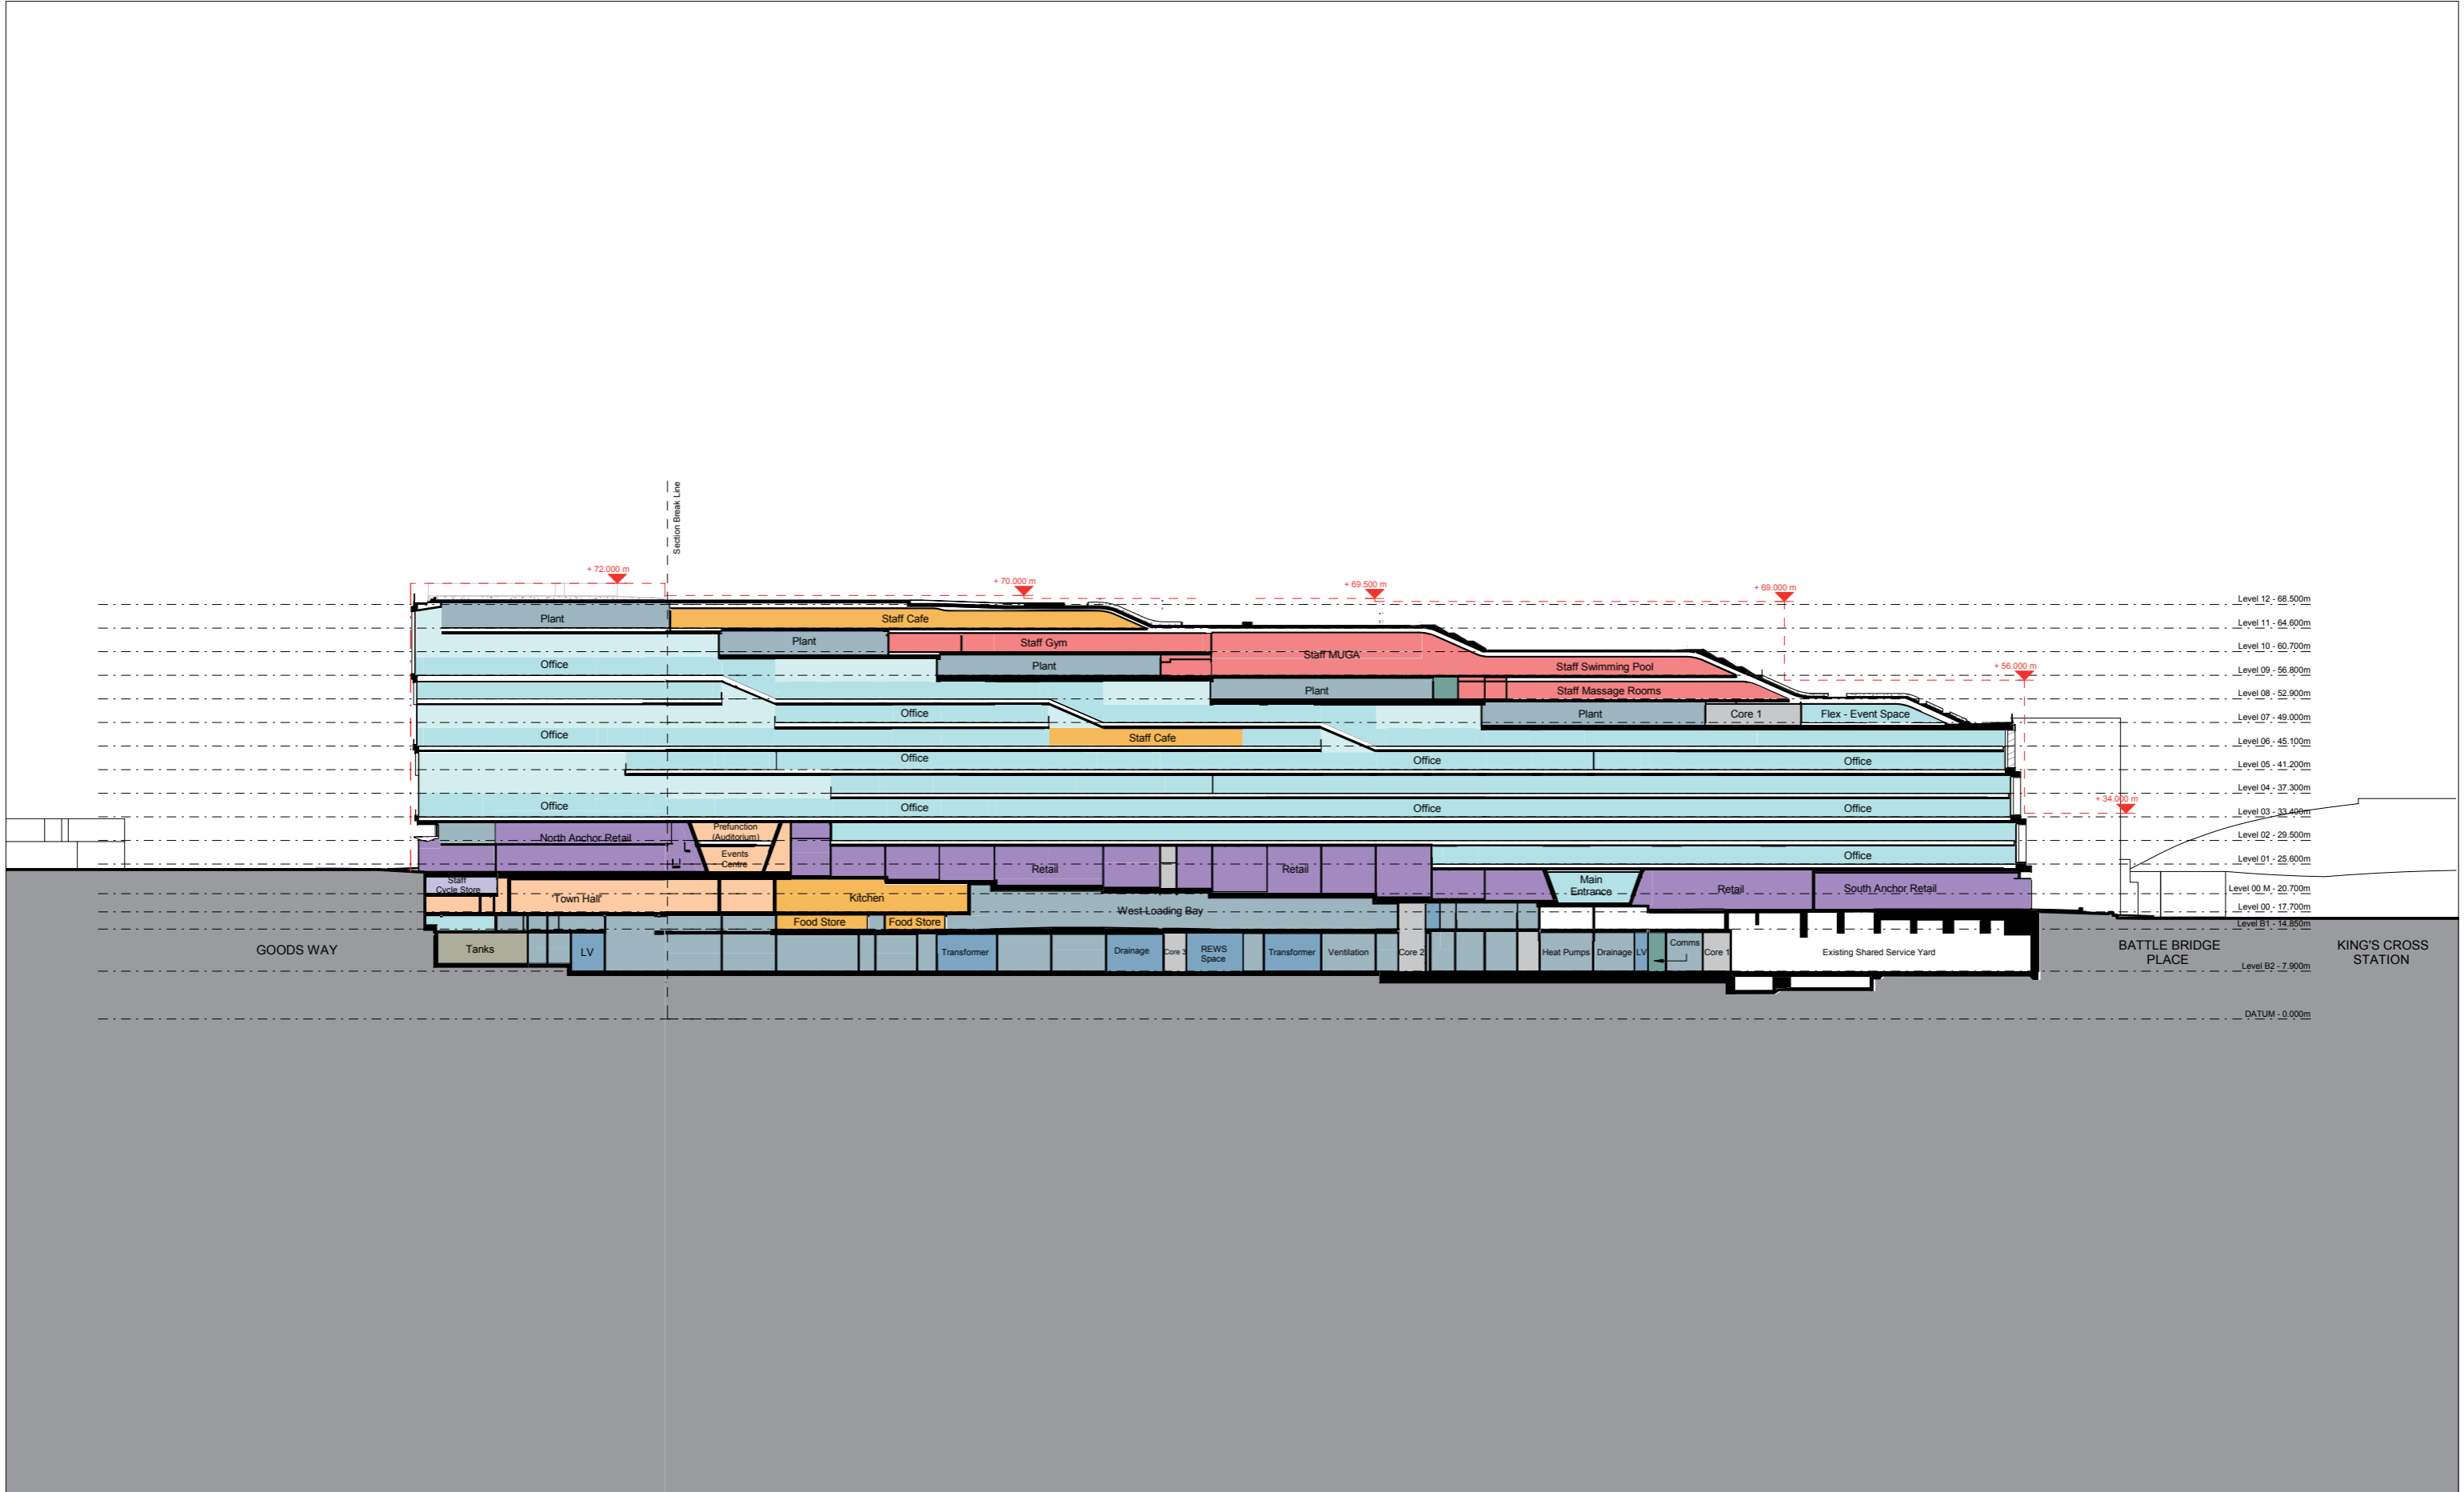

Note:
The Shared Service Yard and Access Ramp (South) were completed pursuant to 2007/3284/P and 2009/0208/P, and the Access Ramp (North) was completed pursuant to 2013/0510/P.

Key:


■ Office	■ Plant & Storage	▲ Maximum Permitted Building Height
■ Retail	■ LV Substation	
■ Wellness & Fitness Centre	■ Comms	
■ Staff Café / Restaurant / Food Store	■ Tanks	
■ Events Centre/ Auditorium	■ Refuse Store	
■ Cycle Parking & Facilities	■ Core / Lifts	
■ WC / Showers	■ Roof Garden	
■ Accessible WC / Showers		

REVISED	DESCRIPTION	DATE	DESIGNED	CHECKED	DATE
P04	Issue for Planning	19.05.17	XS	EB	19.05.17
P03	Issue for Planning	12/05/17	KC	EB	12/05/17
P02	Issue for Planning	05/05/17	KC	EB	05/05/17
P01	First Issue	21/04/17	JP	EB	21/04/17

BDP.

16 Brewhouse Yard
Clerkenwell
London
EC1V 4LJ
United Kingdom

T +44 [0]20 7812 8000
www.bdp.com

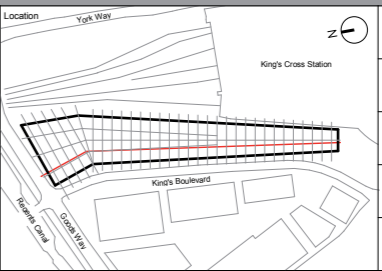

For Approval

Applicant KCCGPL & Google UK Ltd	Date 21/04/17
Project King's Cross Central: Zone A Building	Project Ref P2007133
Drawing Title Section FF - North-South - Retail	Scale 1: 500 @ A1 1:1000 @ A3
Drawing No. KXC-A-001-T-BDP-00-20006	Drawn XS
	Checked EB
	Rev P04

