


# Public Realm

---

rev	details	by	date
P00	For Planning (Draft)	CD	07.02.2017
P01	For Planning (Draft)	CD	13.02.2017
P02	For Planning (Draft)	SH	28.03.2017
P03	For Planning	CD	05.05.2017
P04	For Planning	CD	17.05.2017

- Notes**
- Do not scale from drawing, use figured dimensions only
  - All dimensions to be checked onsite
  - This drawing to be read in conjunction with all other Gillespies drawings and specifications

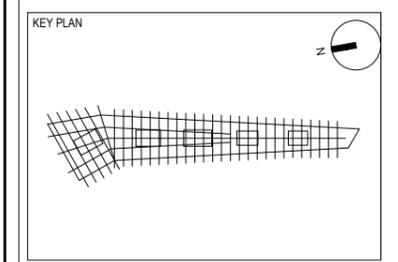

<p><b>KEY</b></p> <ul style="list-style-type: none"> <li>RESERVED MATTERS</li> <li>SUBMISSION BOUNDARY</li> </ul>		<p><b>EXISTING / APPROVED PAVING &amp; EDGES</b></p> <ul style="list-style-type: none"> <li>GE1 HIGH QUALITY SANDSTONE PAVING SLABS</li> <li>GE2 HIGH QUALITY SANDSTONE PAVING SETTS</li> <li>GE3 RECLAIMED GRANITE STONE SETT TREE SURROUND.</li> <li>GE4 PERMEABLE RESIN BOUND GRAVEL TREE SURROUND</li> <li>GE5 ROADWAY</li> <li>GE6 GRANITE SETTS</li> <li>GE7 GRANITE KERB</li> <li>GE8 TACTILE PAVING</li> <li>GE9 HIGH QUALITY SANDSTONE PAVING</li> </ul>		<p><b>PROPOSED PAVING &amp; EDGES</b></p> <ul style="list-style-type: none"> <li>GP1 HIGH QUALITY SANDSTONE PAVING SLABS</li> <li>GP2 HIGH QUALITY SANDSTONE PAVING SETTS</li> <li>GP3 RECLAIMED GRANITE STONE SETT TREE SURROUND.</li> <li>GP4 PERMEABLE RESIN BOUND GRAVEL TREE SURROUND</li> <li>GP5 TACTILE STONE PAVING</li> <li>GS1 YORKSTONE STEPS WITH TACTILE PAVING &amp; HANDRAIL</li> <li>GS2 YORKSTONE STEPS WITH TACTILE PAVING &amp; HANDRAIL</li> <li>GW1 GRANITE WALL WITH TIMBER TOP</li> </ul>		<p><b>EXISTING / APPROVED FURNITURE</b></p> <ul style="list-style-type: none"> <li>EU1 CYCLE STANDS</li> <li>EU2 BOLLARDS</li> <li>EU3 BENCHES</li> <li>EU4 RAISED CORTEN PLANTERS</li> <li>EU5 INDICATIVE WAYFINDING SIGN LOCATION</li> <li>EU6 LIGHTING</li> </ul>		<p><b>PROPOSED FURNITURE</b></p> <ul style="list-style-type: none"> <li>GF1 CYCLE STANDS</li> <li>GF2 BOLLARDS</li> </ul>		<p><b>EXISTING / APPROVED PLANTING</b></p> <ul style="list-style-type: none"> <li>ET1 EXISTING / APPROVED TREES</li> </ul>		<p><b>PROPOSED PLANTING</b></p> <ul style="list-style-type: none"> <li>PT1 PROPOSED TREES</li> </ul>	
---	--	---	--	---	--	--	--	---	--	--	--	--	--

Project title  
**King's Cross Central - Zone A**

Drawing title  
**Public Realm - Proposed Landscaping, Surface finishes and Detail Tag Location Plan**

FOR APPROVAL

Drawing status	Scale	Drawn
	1:500@A1 / 1:1000@A3	CD
Date	Checked	AM
07.02.2017		
Drawing number	Revision	

KXC-A-001-T-GIL-00-10002 **P04**

Client  
KCCGPL and Google UK Ltd



1 St John's Square, London EC1M 4DH  
P: 020 7253 2929 F: 020 7253 3900 E: design.team@gillespies.co.uk

**GILLESPIES**

rev	details	by	date
P00	For Planning (Draft)	CD	07.02.2017
P01	For Planning (Draft)	CD	13.02.2017
P02	For Planning	CD	05.05.2017
P03	For Planning	CD	17.05.2017

**Notes**

- Do not scale from drawing, use figured dimensions only
- All dimensions to be checked onsite
- This drawing to be read in conjunction with all other Gillespies drawings and specifications

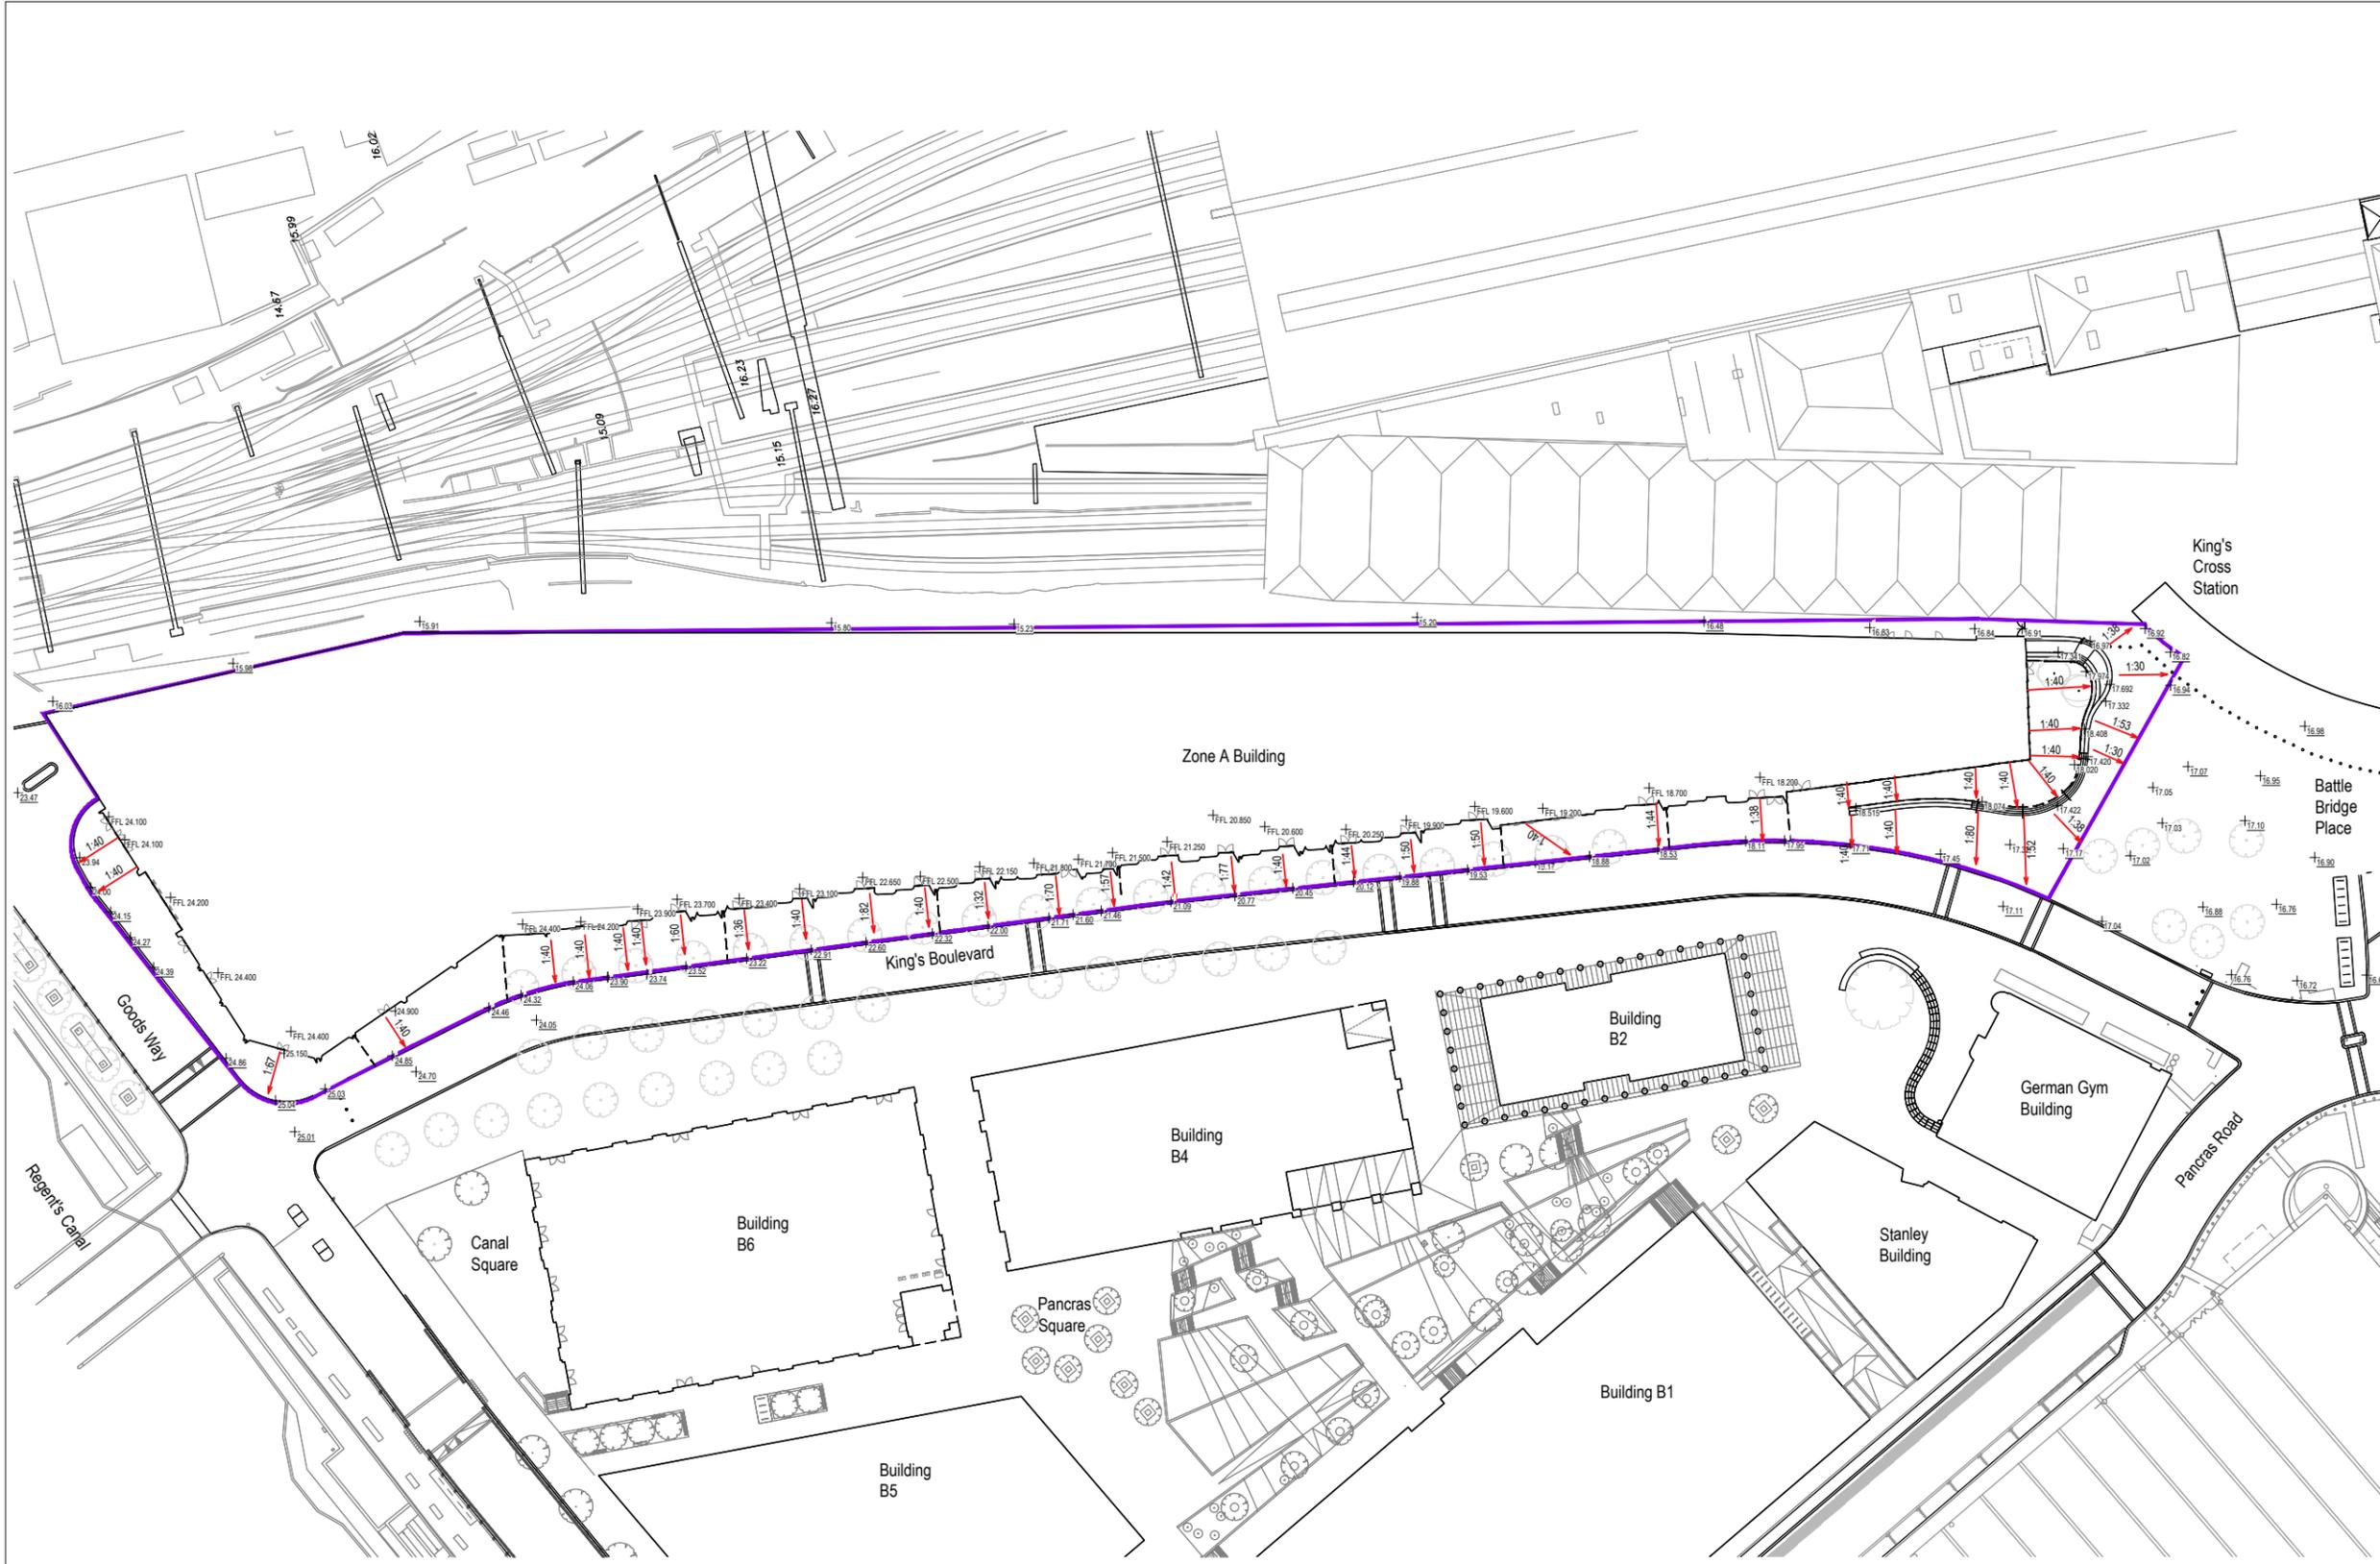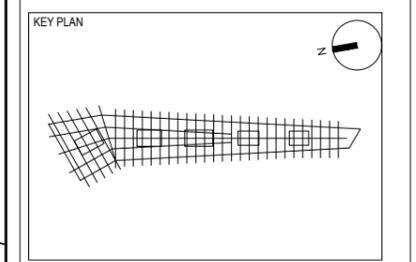

**KEY**

	RESERVED MATTERS
	SUBMISSION BOUNDARY
	EXISTING LEVEL
	PROPOSED LEVEL
	FINISHED FLOOR LEVEL
	PROPOSED FALL

Project title			
King's Cross Central - Zone A			
Drawing title			
Public Realm - Proposed Levels Plan			
Drawing status	Scale	Drawn	CD
FOR APPROVAL	1:500(A1) / 1:1000(A3)	Checked	AM
	Date	Revision	
	07.02.2017		
Drawing number	Revision		
KXC-A-001-T-GIL-00-10003			P03
Client			
KCCGPL and Google UK Ltd			



**GILLESPIES**

1 St. John's Square, London EC1M 4GH  
 P: 020 7263 2929 F: 020 7263 3960 E: design.london@gillespies.co.uk

rev	details	by	date
P00	For Planning (Draft)	CD	07.02.2017
P01	For Planning (Draft)	CD	13.02.2017
P02	For Planning	CD	05.05.2017
P03	For Planning	CD	17.05.2017

**Notes**


- Do not scale from drawing, use figured dimensions only
- All dimensions to be checked onsite
- This drawing to be read in conjunction with all other Gillespies drawings and specifications

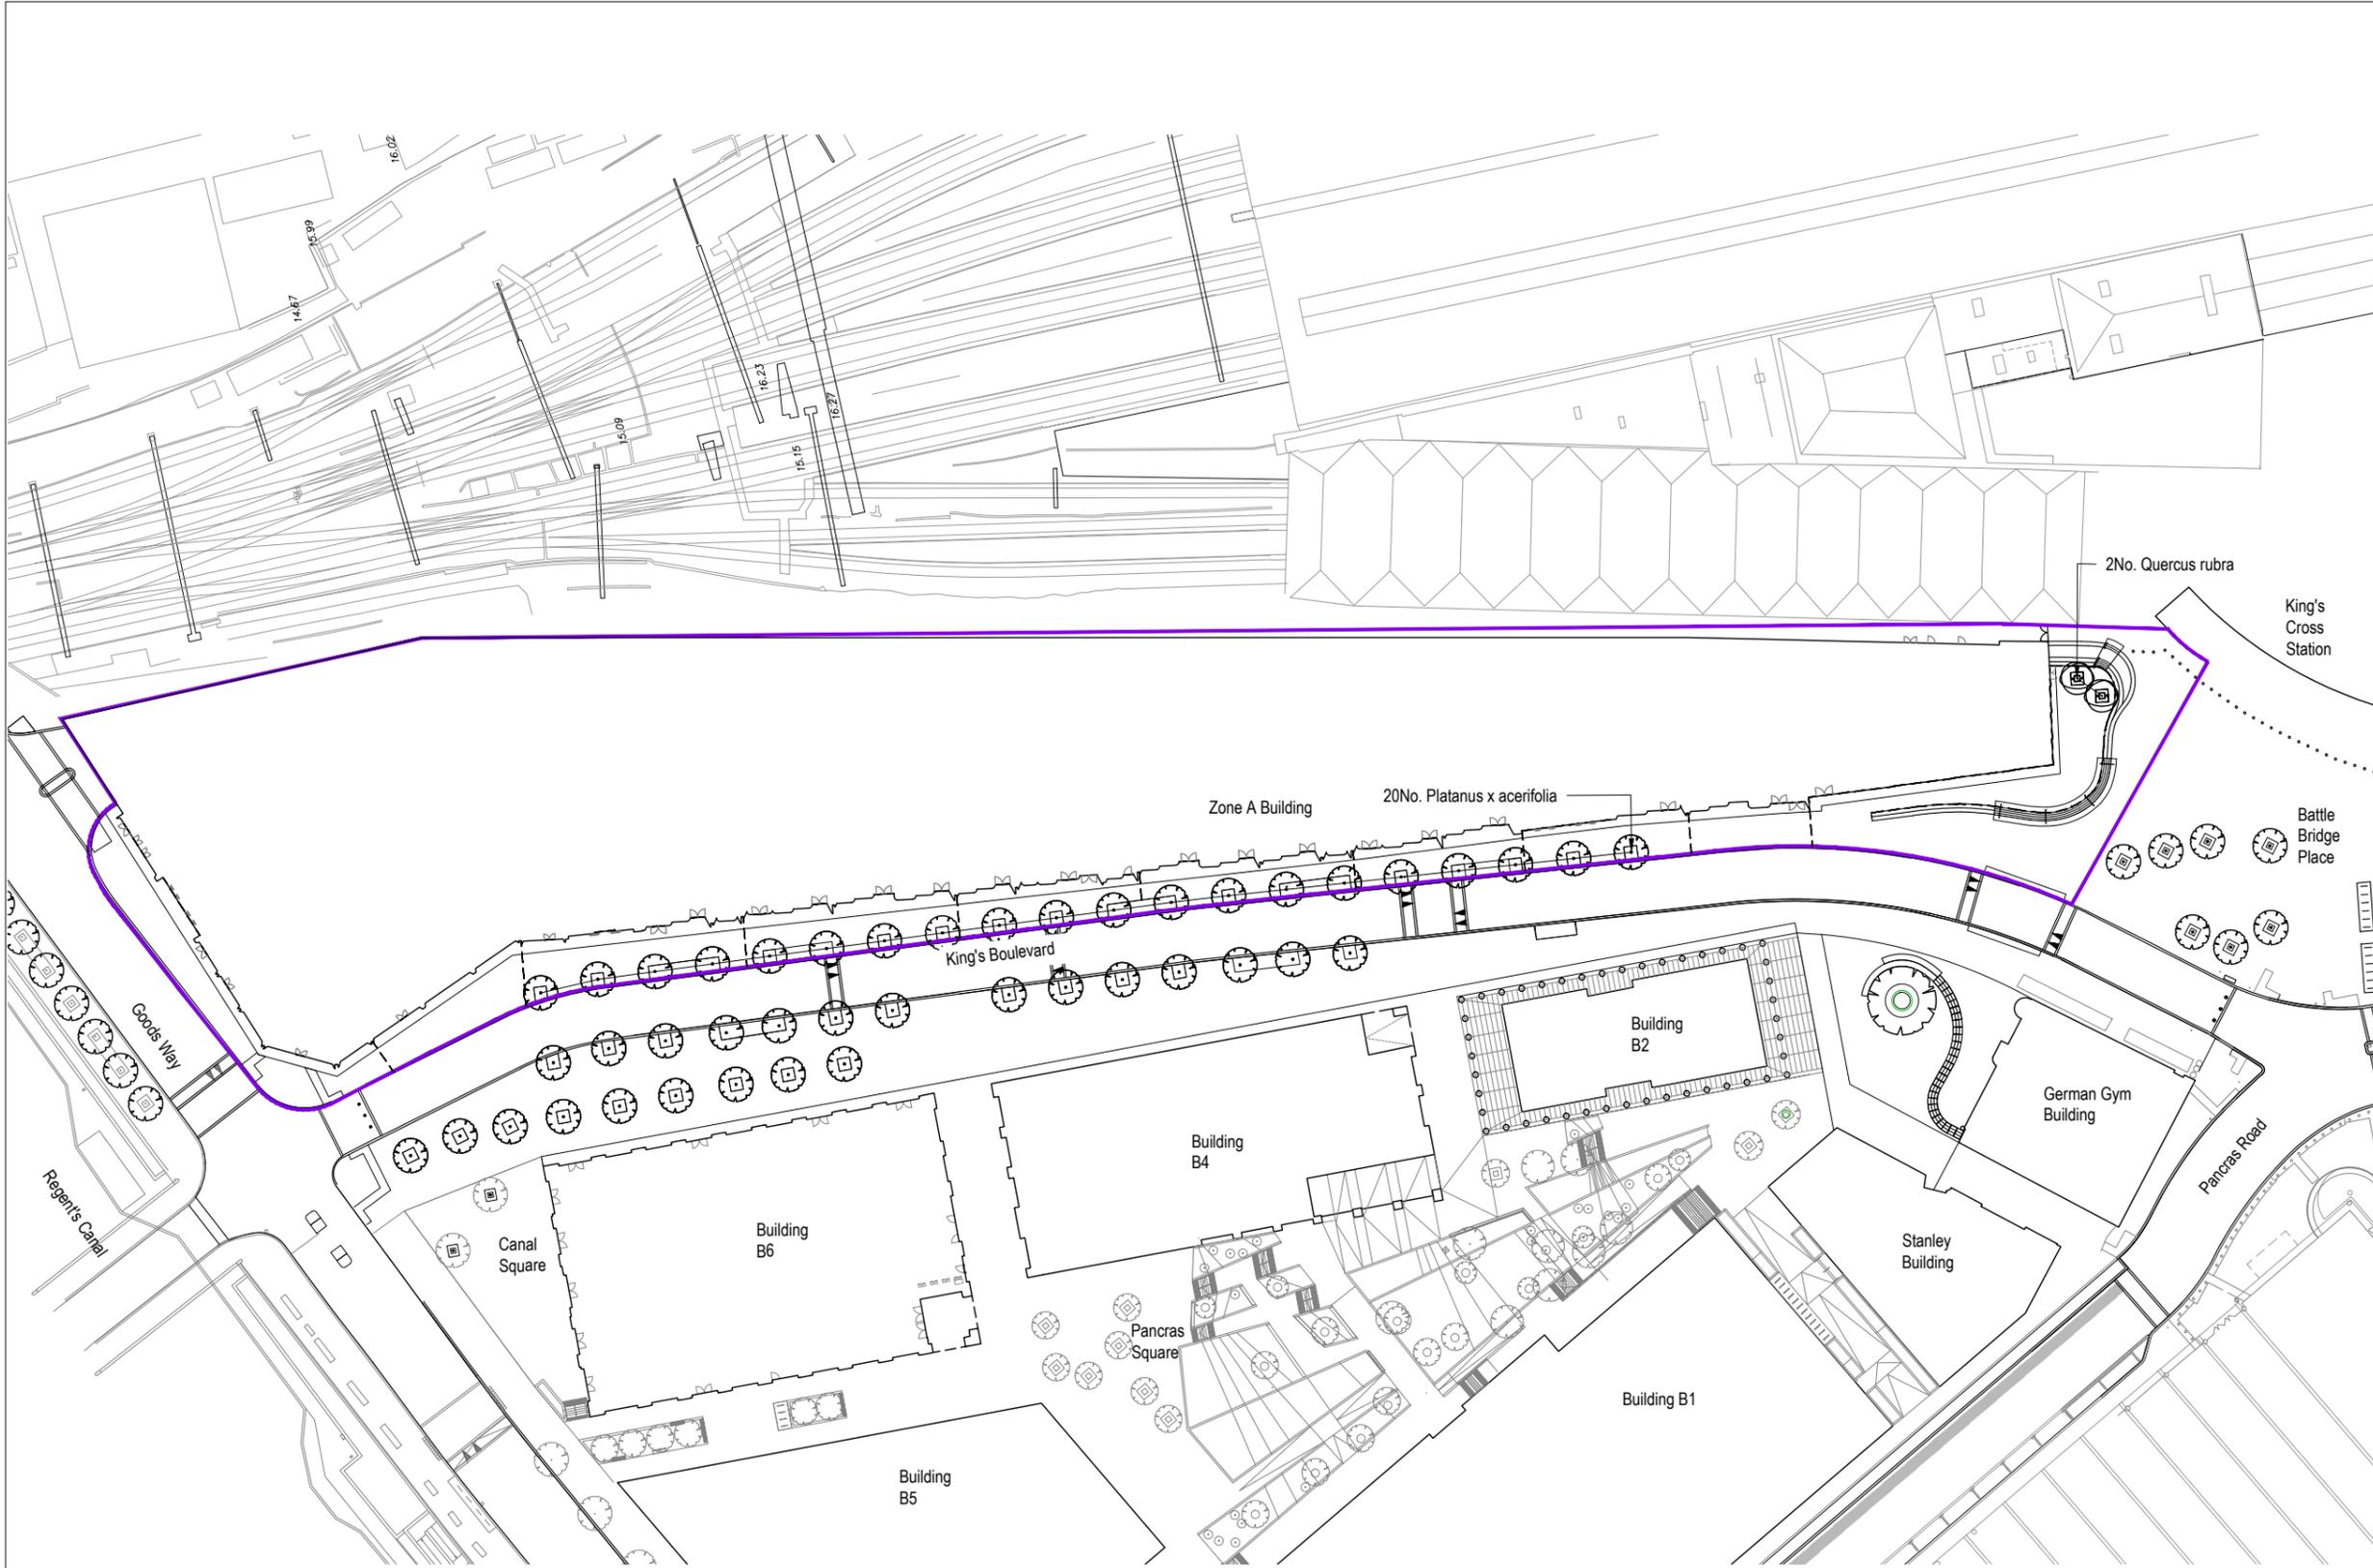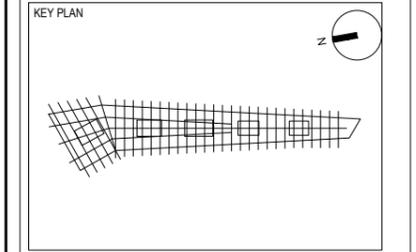


- KEY**
- RESERVED MATTERS
  - SUBMISSION BOUNDARY
- PLANTING**
- PROPOSED TREES  
Refer to KXC-A-001-T-GIL-91-50000
  - EXISTING / APPROVED TREES

Project title			
King's Cross Central - Zone A			
Drawing title			
Public Realm - Proposed Tree Planting Plan			
Drawing status	Scale	Drawn	CD
FOR APPROVAL	1:500(A1) / 1:1000(A3)	Date	Checked
		07.02.2017	AM
Drawing number	Revision		
KXC-A-001-T-GIL-91-10001	P03		
Client			
KCCGPL and Google UK Ltd			



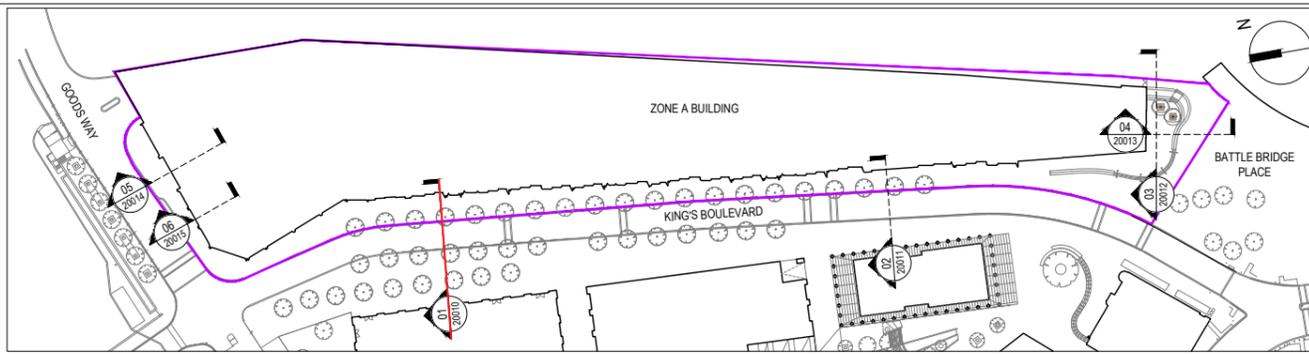

00  
20010 Key plan

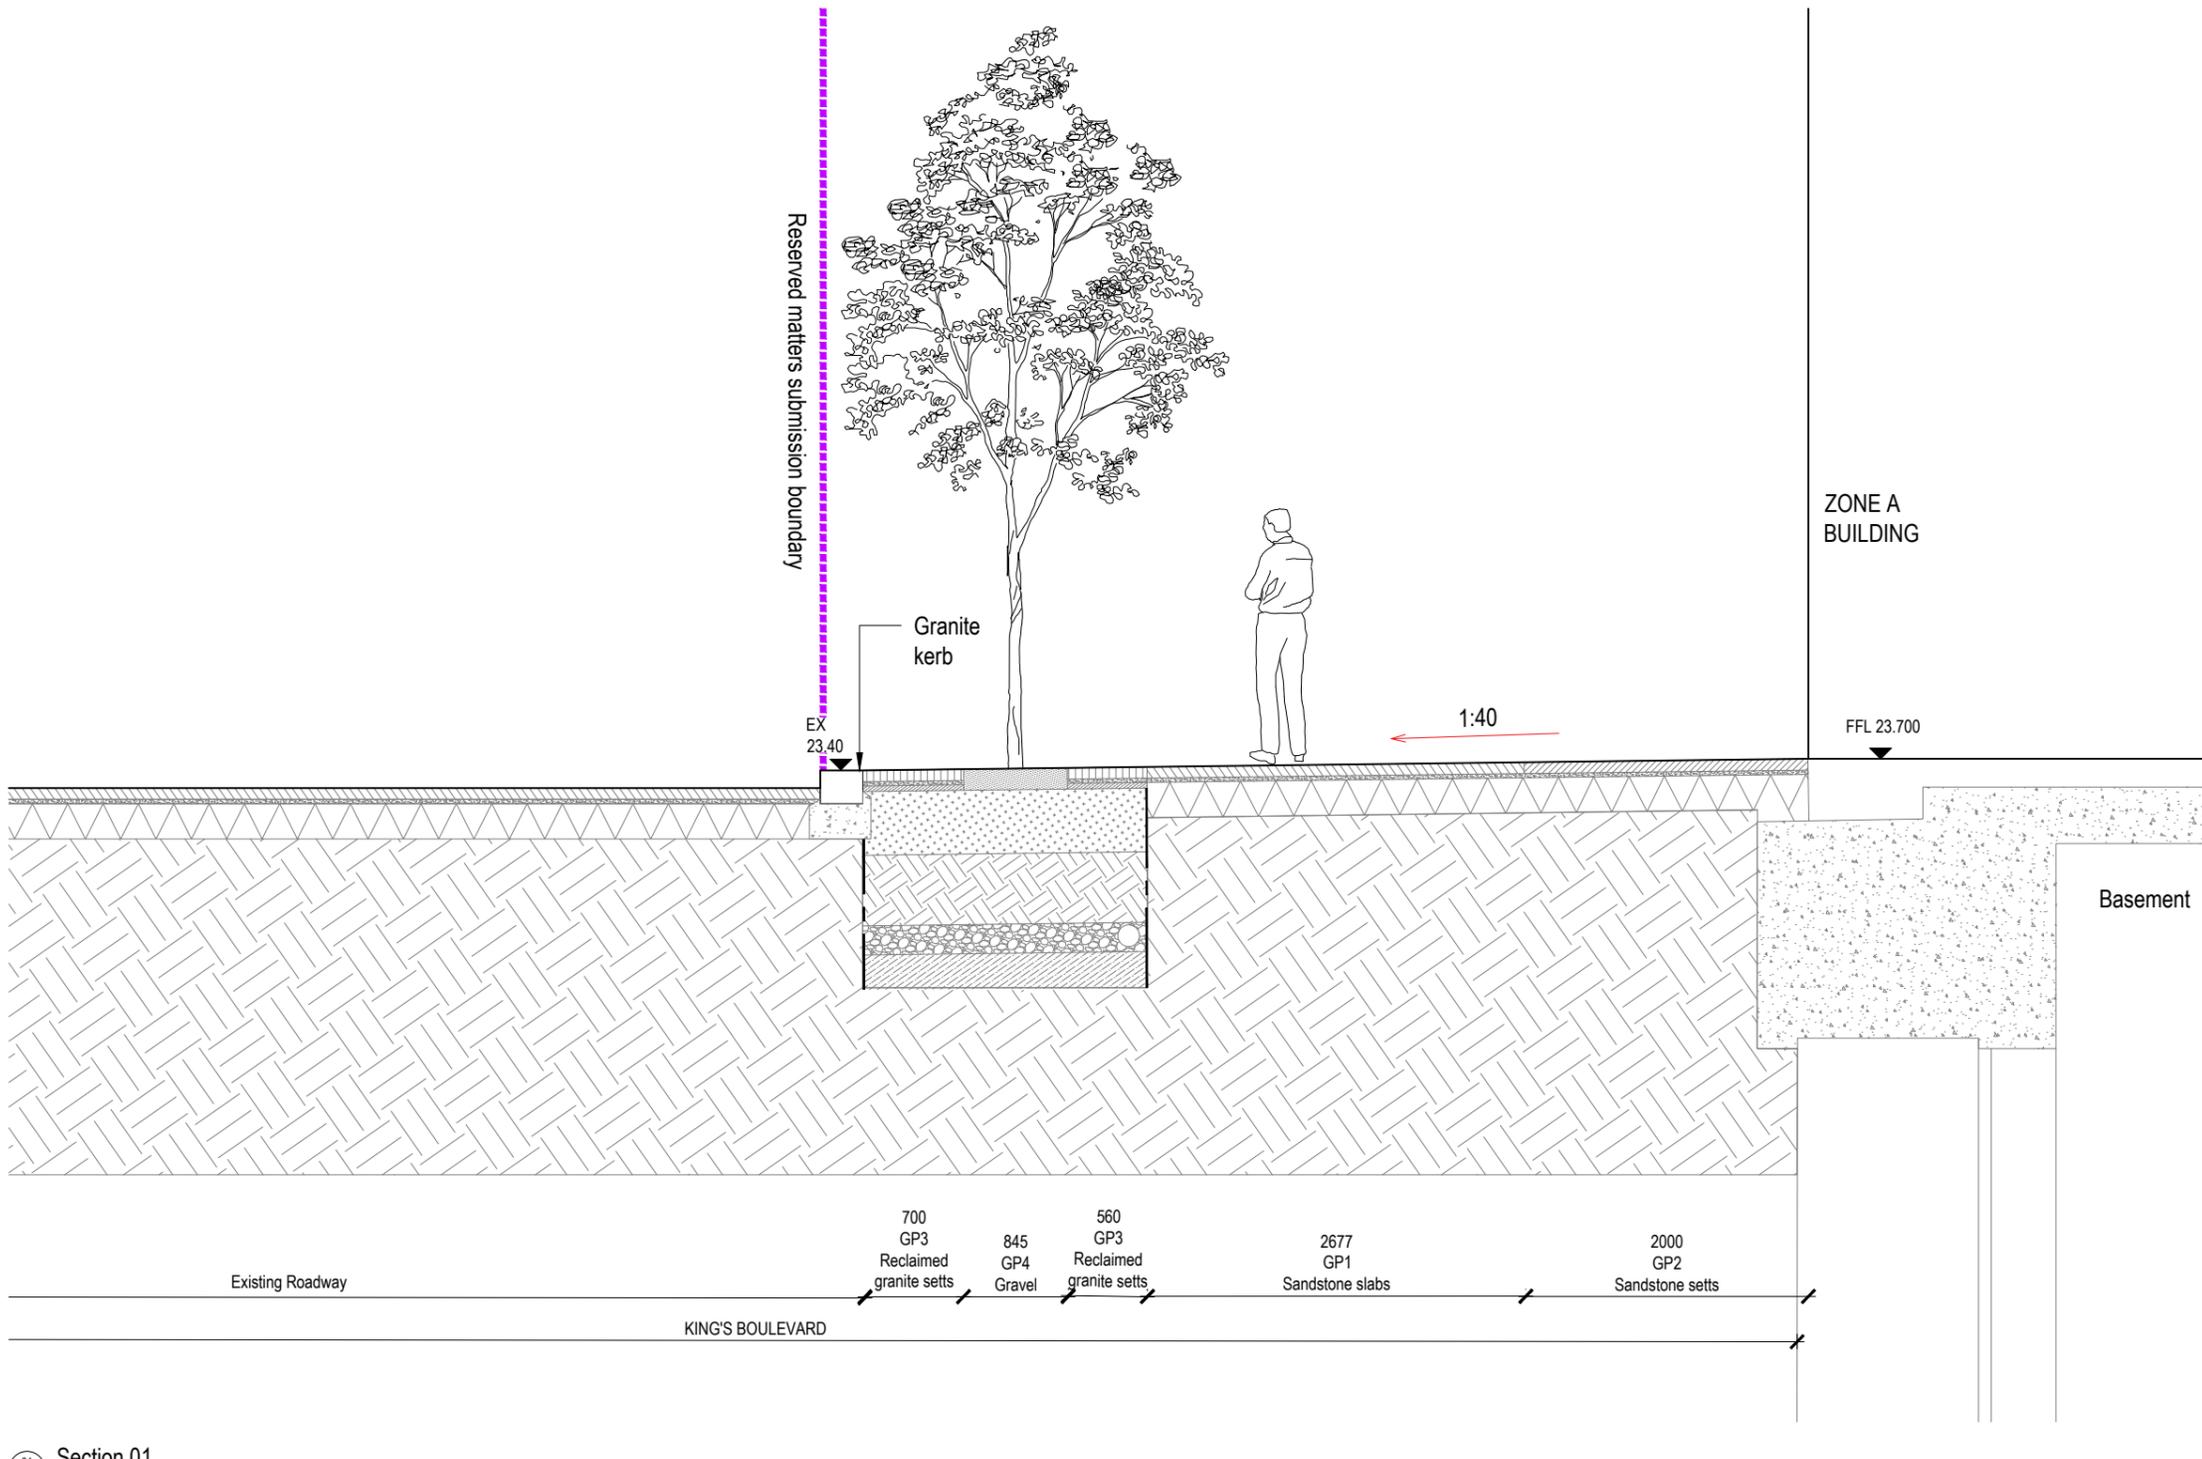

01  
20010 Section 01

rev	details	by	date
P00	For Planning (Draft)	CD	07.02.2017
P01	For planning (Draft)	CD	13.02.2017
P02	For Planning	MB	10.05.2017
P03	For Planning	SH	17.05.2017

Notes

- 1.0 Do not scale from drawing, use figured dimensions only
- 1.1 All dimensions to be checked onsite
- 1.2 This drawing to be read in conjunction with all other Gillespies drawings and specifications

KEY


	EXISTING LEVEL
	FINISHED FLOOR LEVEL
	PROPOSED FALL

Project title  
King's Cross Central - Zone A


Drawing title  
Proposed Public Realm - Section 01 - King's Boulevard

Drawing status	Scale	Drawn
FOR APPROVAL	1:25 - A1 / 1:50 - A3	MB
	Date	Checked
	10.05.2017	AM
	Drawing number	Revision
	KXC-A-001-T-GIL-00-20010	P03

Client  
KCCGPL and Google UK Ltd

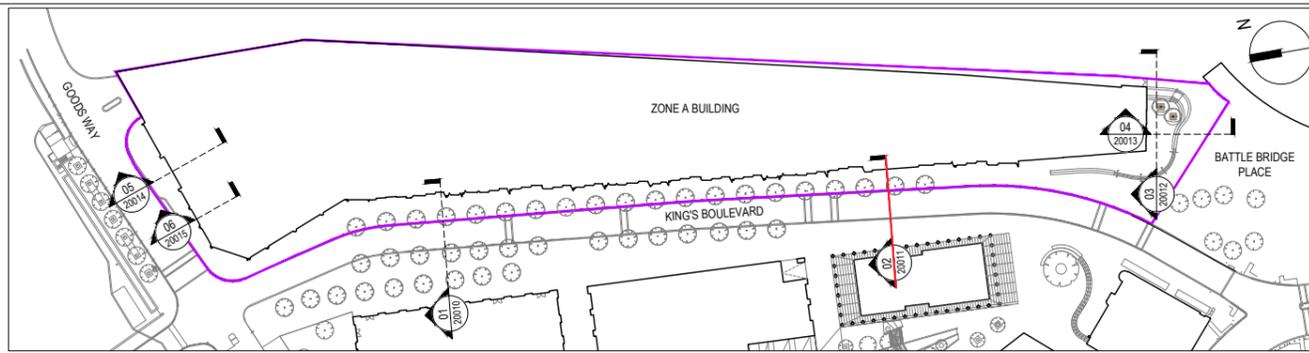

00  
20011  
Key plan

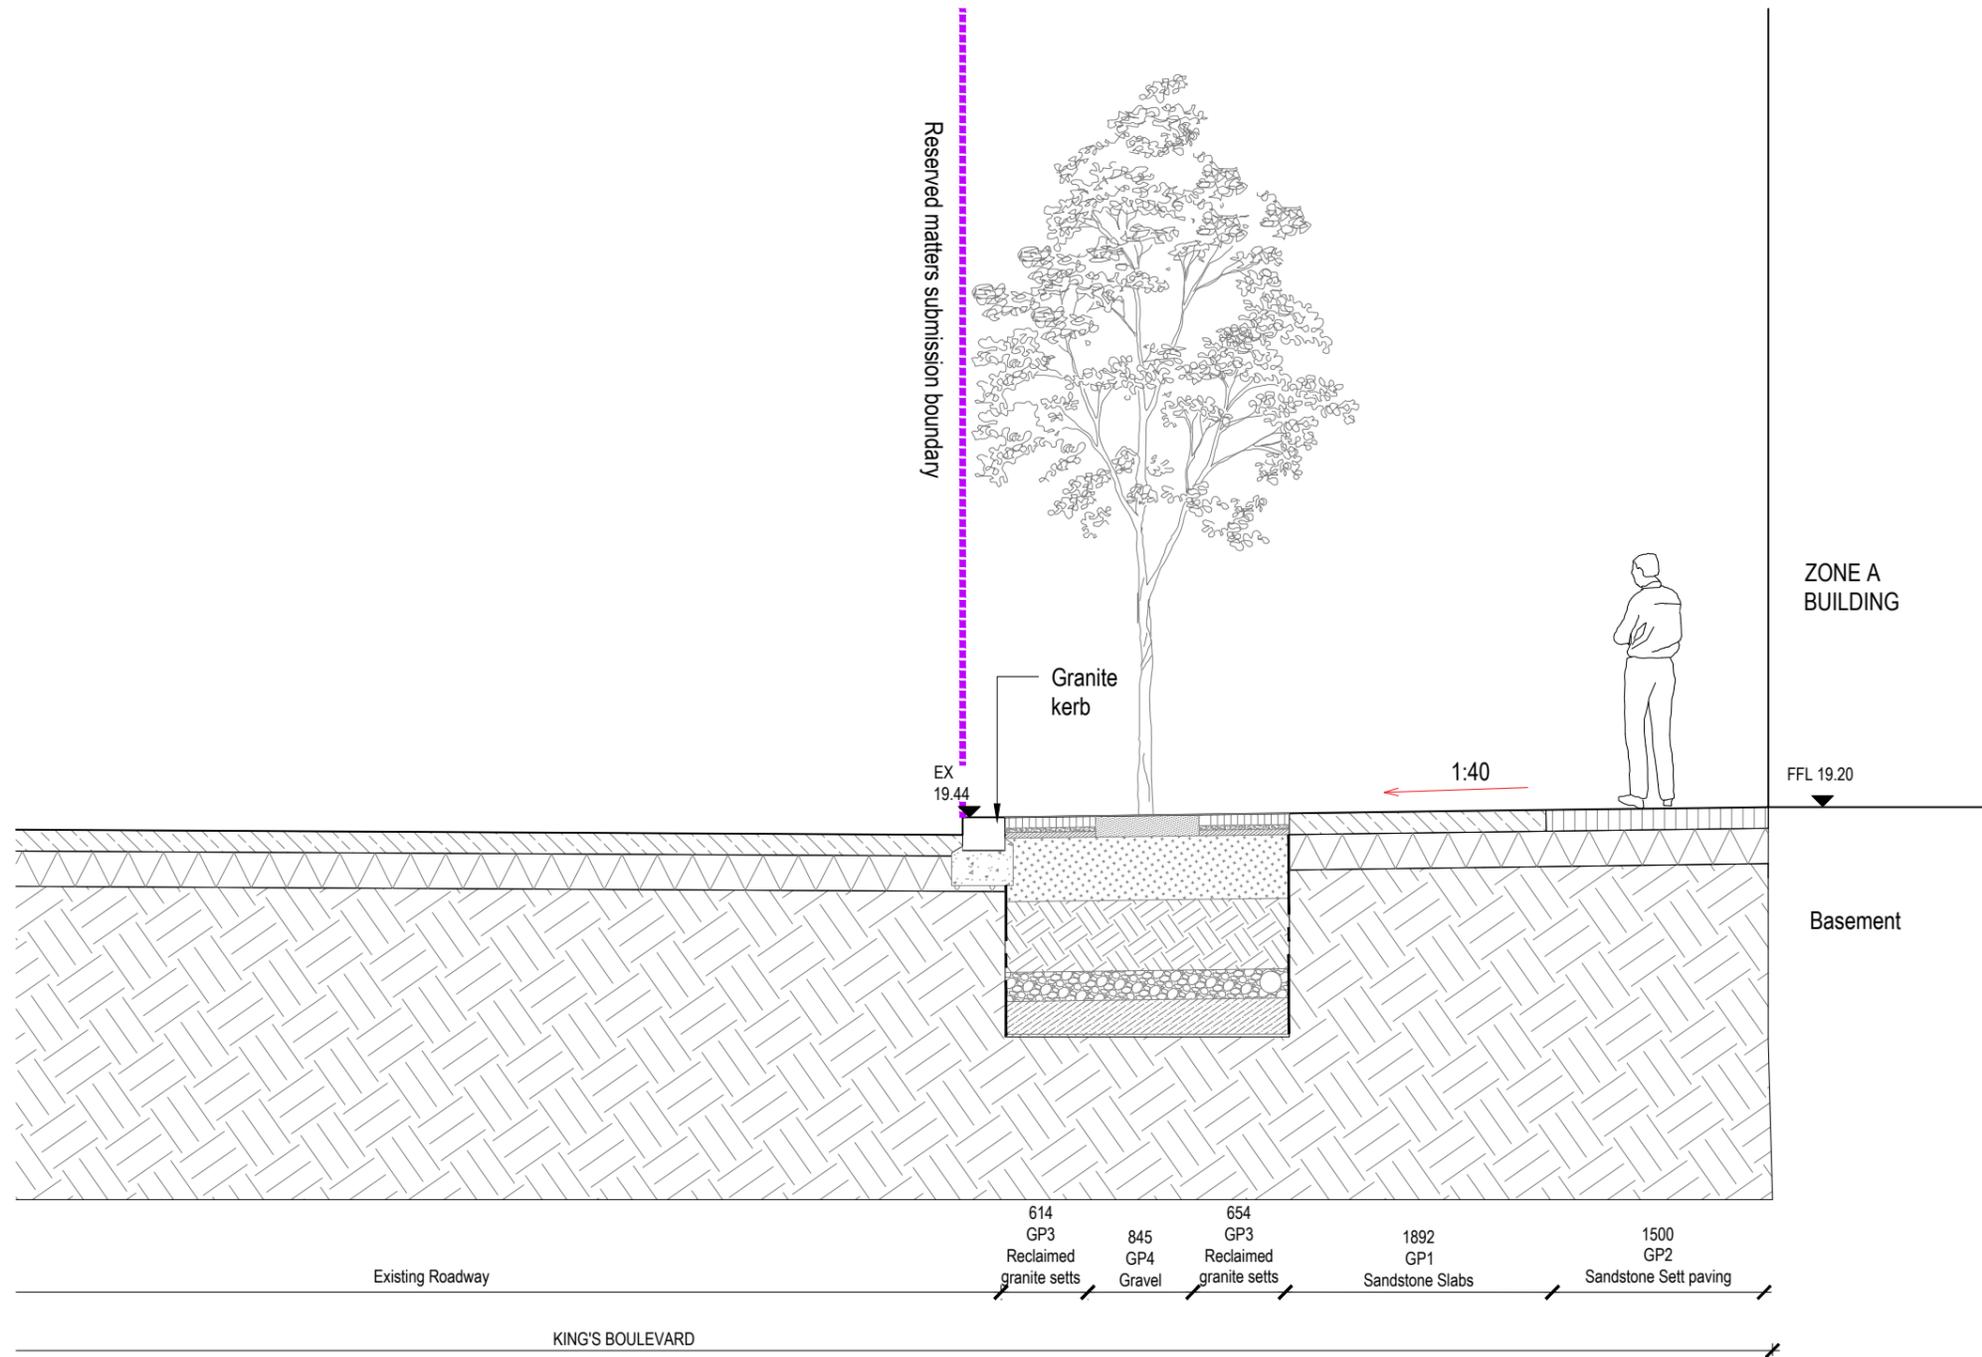

02  
20011  
Section 02

rev	details	by	date
P00	For Planning (Draft)	CD	07.02.2017
P01	For Planning (Draft)	CD	13.02.2016
P02	For Planning	MB	10.05.2017
P03	For Planning	CD	17.05.2017

Notes

- 1.0 Do not scale from drawing, use figured dimensions only
- 1.1 All dimensions to be checked onsite
- 1.2 This drawing to be read in conjunction with all other Gillespies drawings and specifications

KEY

	EXISTING LEVEL
	FINISHED FLOOR LEVEL
	PROPOSED FALL

Project title  
King's Cross Central - Zone A


Drawing title  
Proposed Public Realm - Section 02 - Kings Boulevard

Drawing status	Scale	Drawn
FOR APPROVAL	1:25 - A1 / 1:50 - A3	MB
	Date	Checked
	10.05.2017	AM
	Drawing number	Revision
	KXC-A-001-T-GIL-00-20011	P03

Client  
King's Cross Central Limited Partnership (KCCGP)

King's Cross, London N1C 4JW  
P: 020 7263 2029 F: 020 7263 2900 E: design.team@gillespies.co.uk

**GILLESPIES**

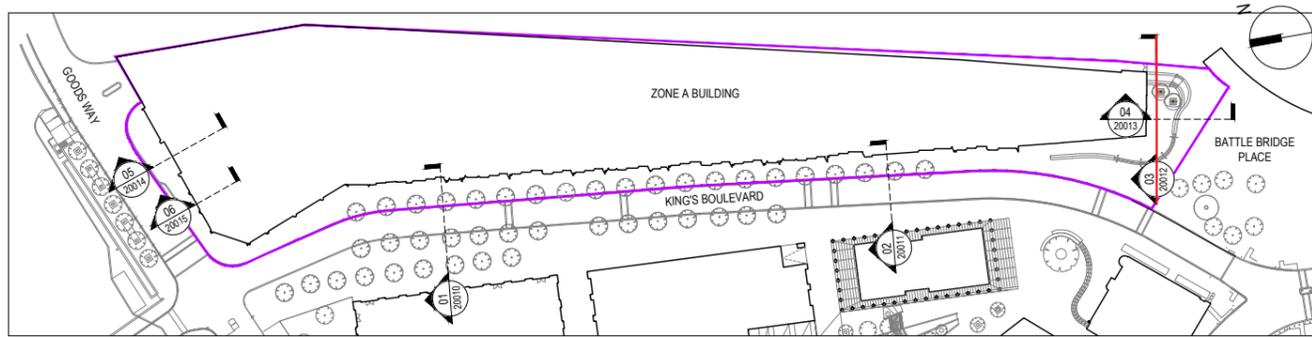

00 Key plan  
20012



03 Section 03  
20012

rev	details	by	date
P00	For Planning	MB	10.05.2017
P01	For Planning	CD	17.05.2017

**Notes**

1.0 Do not scale from drawing, use figured dimensions only  
 1.1 All dimensions to be checked onsite  
 1.2 This drawing to be read in conjunction with all other Gillespies drawings and specifications

**KEY**

	PROPOSED LEVEL
	STRUCTURAL SLAB LEVEL
	TOP OF WALL LEVEL

Project title  
King's Cross Central - Zone A

Drawing title  
Proposed Public Realm - Section 03 - Battle Bridge Place

Drawing status <b>FOR APPROVAL</b>	Scale 1:50 - A1 / 1:100 - A3	Drawn CD
	Date 10.05.2017	Checked AM


Drawing number  
KXC-A-001-T-GIL-00-20012

Revision  
P01


Client

**GILLESPIES**

1 St John's Square, London EC1M 4DH  
 P: 020 7253 2029 F: 020 7253 2000 E: design.team@gillespies.co.uk

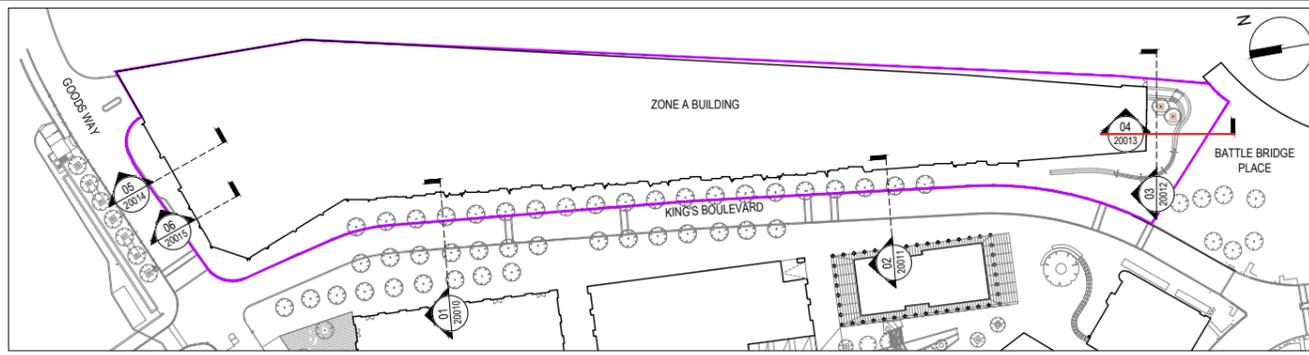

00  
20013 Key plan

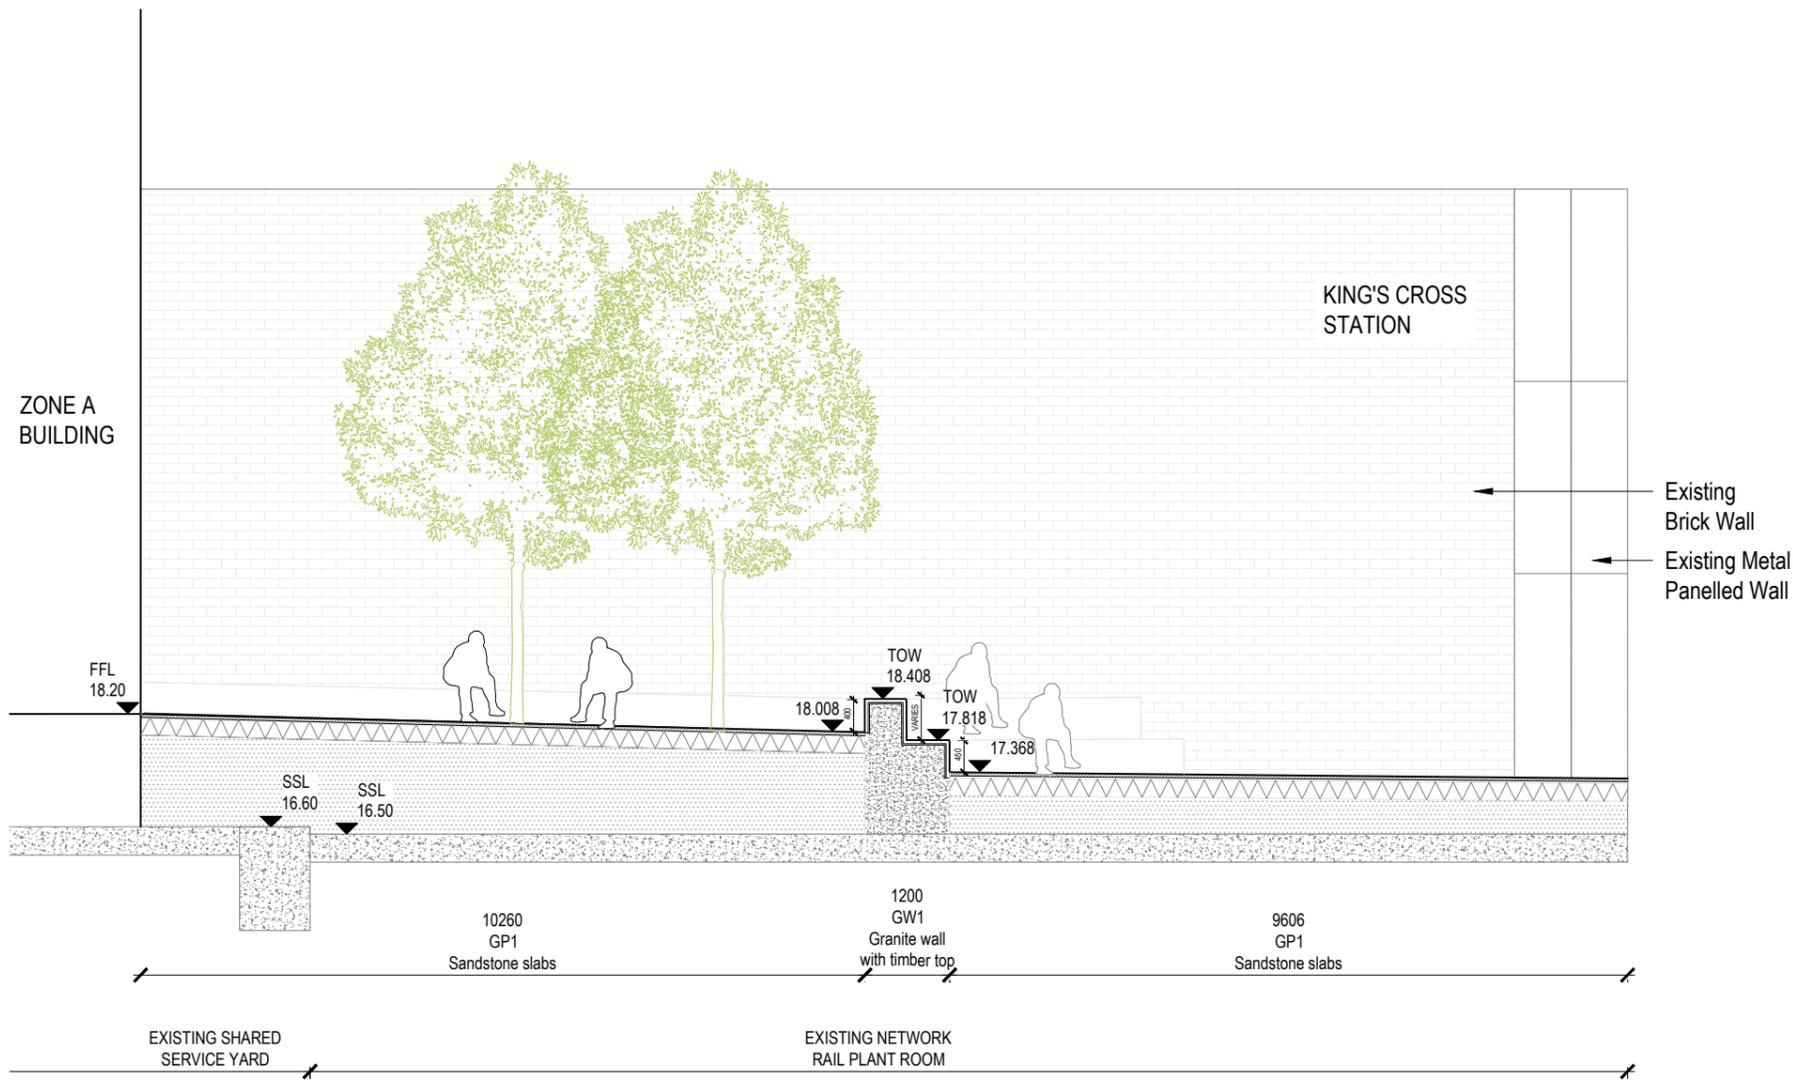

04  
20013 Section 04

rev	details	by	date
P00	For Planning	MB	10.05.2017
P01	For Planning	CD	17.05.2017

Notes

- 1.0 Do not scale from drawing, use figured dimensions only
- 1.1 All dimensions to be checked onsite
- 1.2 This drawing to be read in conjunction with all other Gillespies drawings and specifications

KEY

- PROPOSED LEVEL
- FINISHED FLOOR LEVEL
- STRUCTURAL SLAB LEVEL
- TOP OF WALL LEVEL

Project title  
King's Cross Central - Zone A

Drawing title  
Proposed Public Realm - Section 04 - Battle Bridge Place


FOR APPROVAL

Scale	1:50 - A1 / 1:100 - A3	Drawn	CD
Date	10.05.2017	Checked	AM


Drawing number  
KXC-A-001-T-GIL-00-20013

Revision  
P01

Client

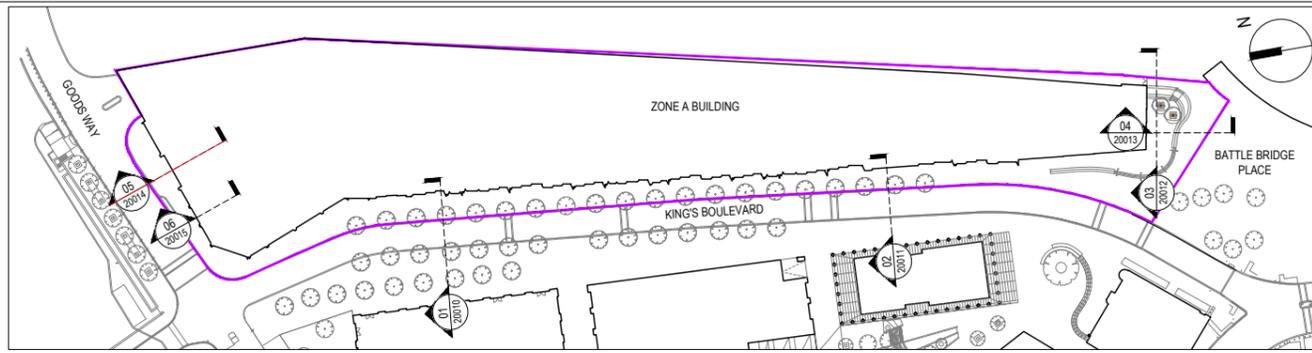

00  
20014 Key plan

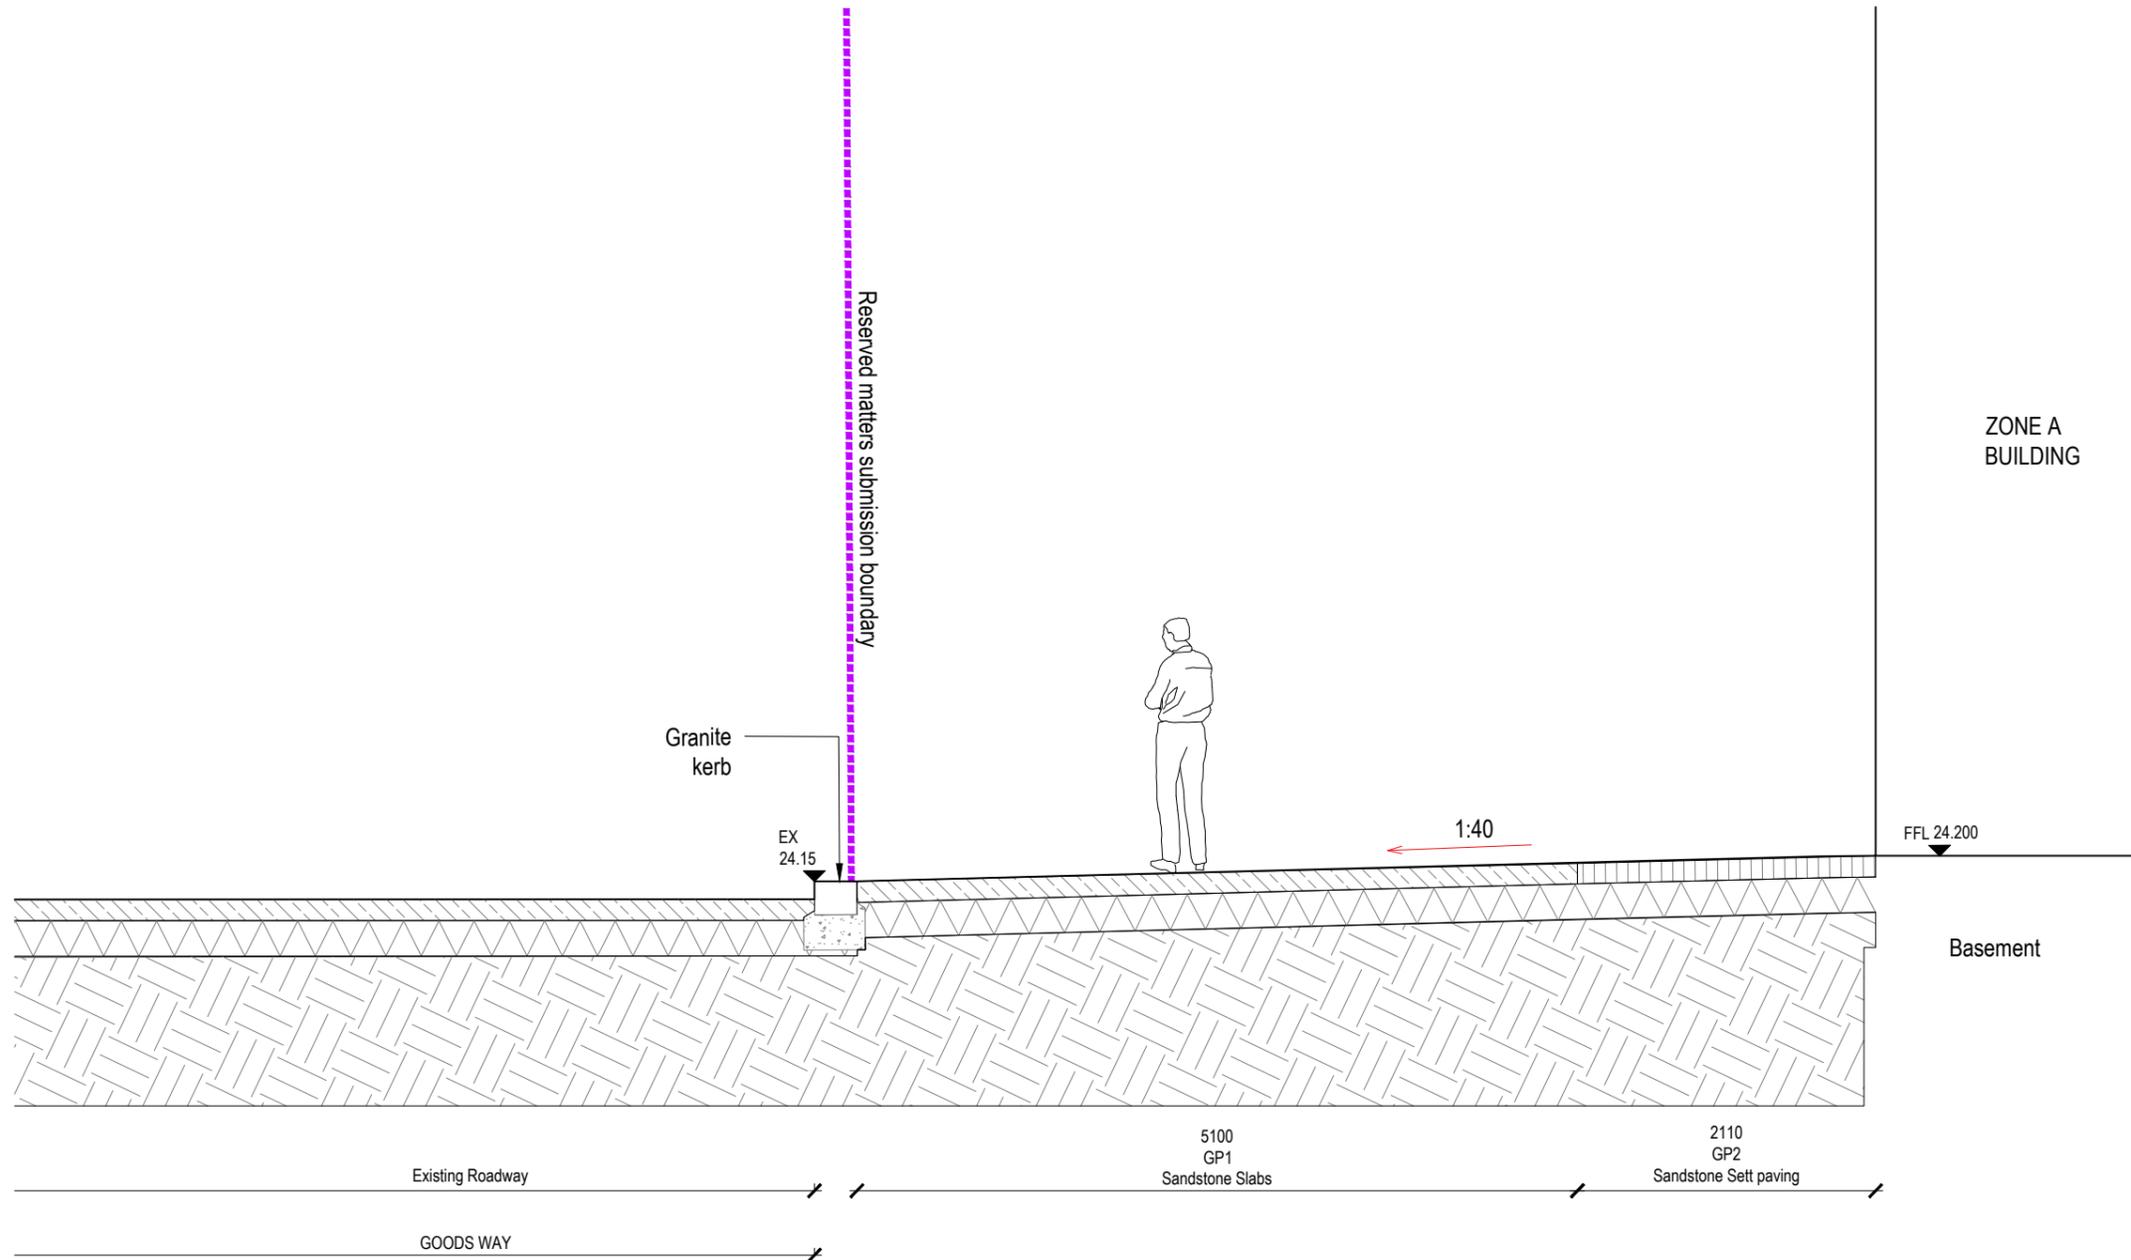

05  
20014 Section 05

rev	details	by	date
P00	For Planning	MB	10.05.2017
P01	For Planning	CD	17.05.2017

**Notes**

- 1.0 Do not scale from drawing, use figured dimensions only
- 1.1 All dimensions to be checked onsite
- 1.2 This drawing to be read in conjunction with all other Gillespies drawings and specifications

**KEY**

- EX -00.00 EXISTING LEVEL
- FFL -00.00 FINISHED FLOOR LEVEL
- 1:40 PROPOSED FALL


Project title  
King's Cross Central - Zone A

Drawing title  
Proposed Public Realm - Section 05 - Goods Way


FOR APPROVAL	Drawing status	Scale	Drawn
	1:25 - A1 / 1:50 - A3	CD	
	Date	Checked	
	10.05.2017	AM	
	Drawing number	Revision	
	KXC-A-001-T-GIL-00-20014	P01	

Client

**GILLESPIES**

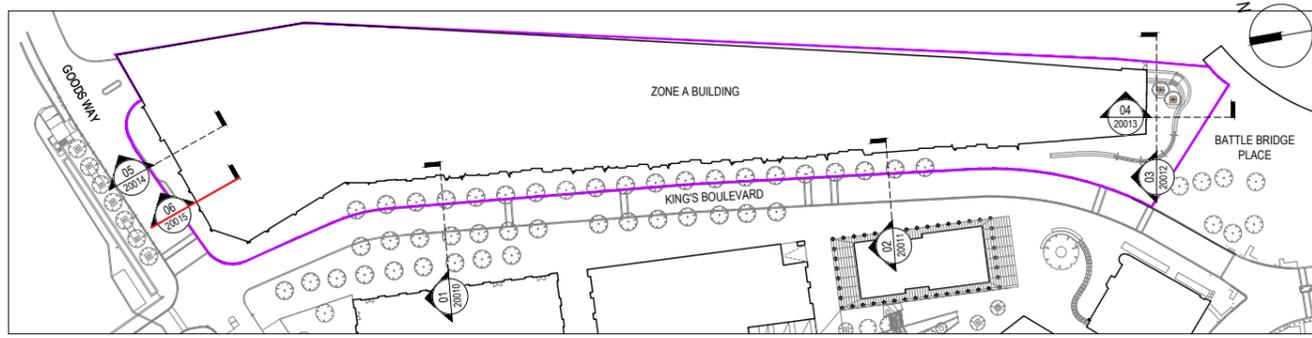

00 Key plan  
20011

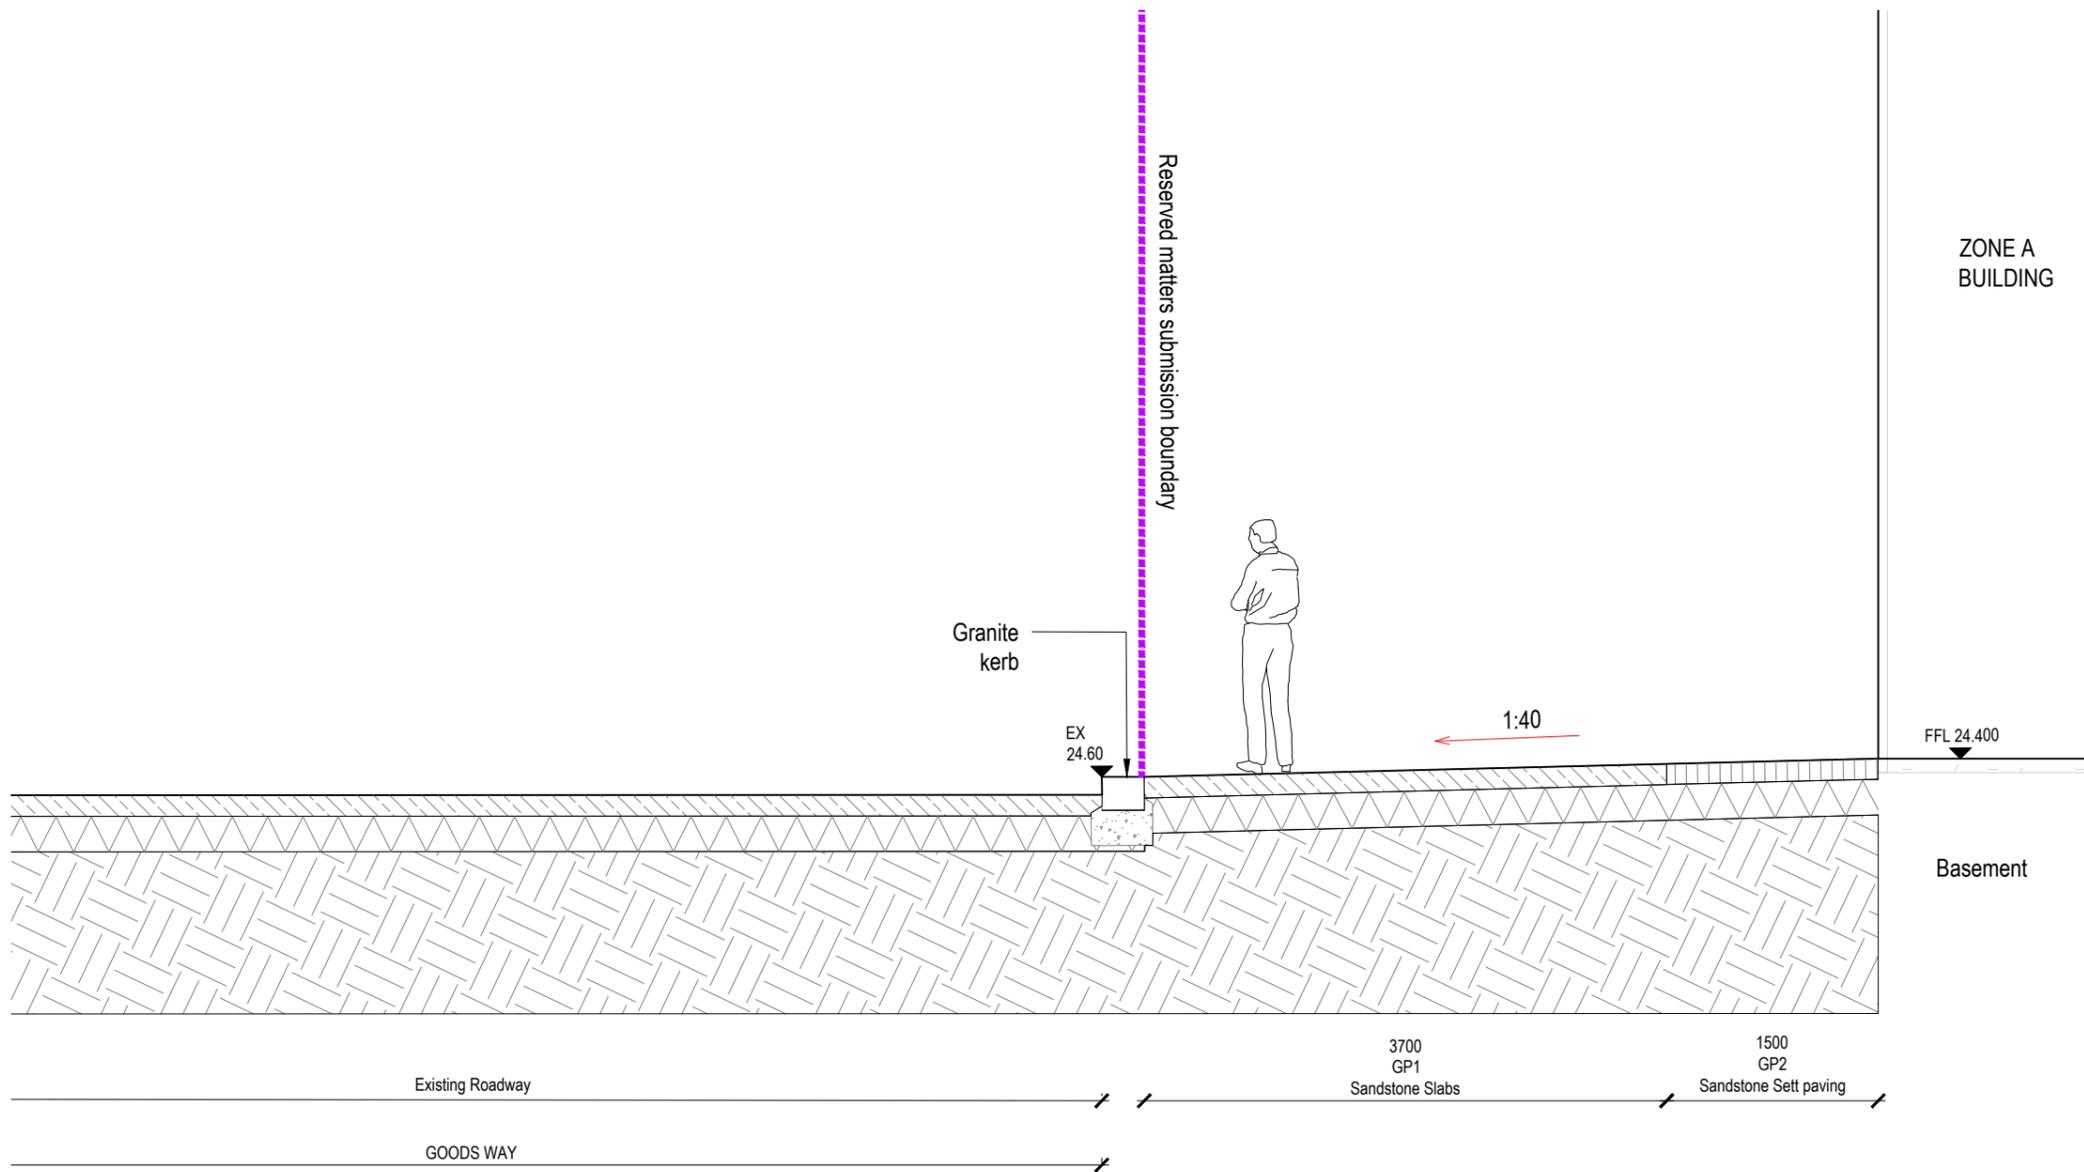

06 Section 06  
20015

rev	details	by	date
P00	For Planning	MB	10.05.2017
P01	For Planning	SH	17.05.2017

**Notes**

- 1.0 Do not scale from drawing, use figured dimensions only
- 1.1 All dimensions to be checked onsite
- 1.2 This drawing to be read in conjunction with all other Gillespies drawings and specifications

**KEY**

- EX 24.00 EXISTING LEVEL
- 24.00 PROPOSED LEVEL
- FEL 24.00 FINISHED FLOOR LEVEL

Project title  
King's Cross Central - Zone A


Drawing title  
Proposed Public Realm - Section 06 - Goods Way

FOR APPROVAL	Scale	1:25 - A1 / 1:50 - A3	Drawn	SH
	Drawing status	Date	Checked	AM
Drawing number		Revision		


KXC-A-001-T-GIL-00-20015 P01

Client


**GILLESPIES**

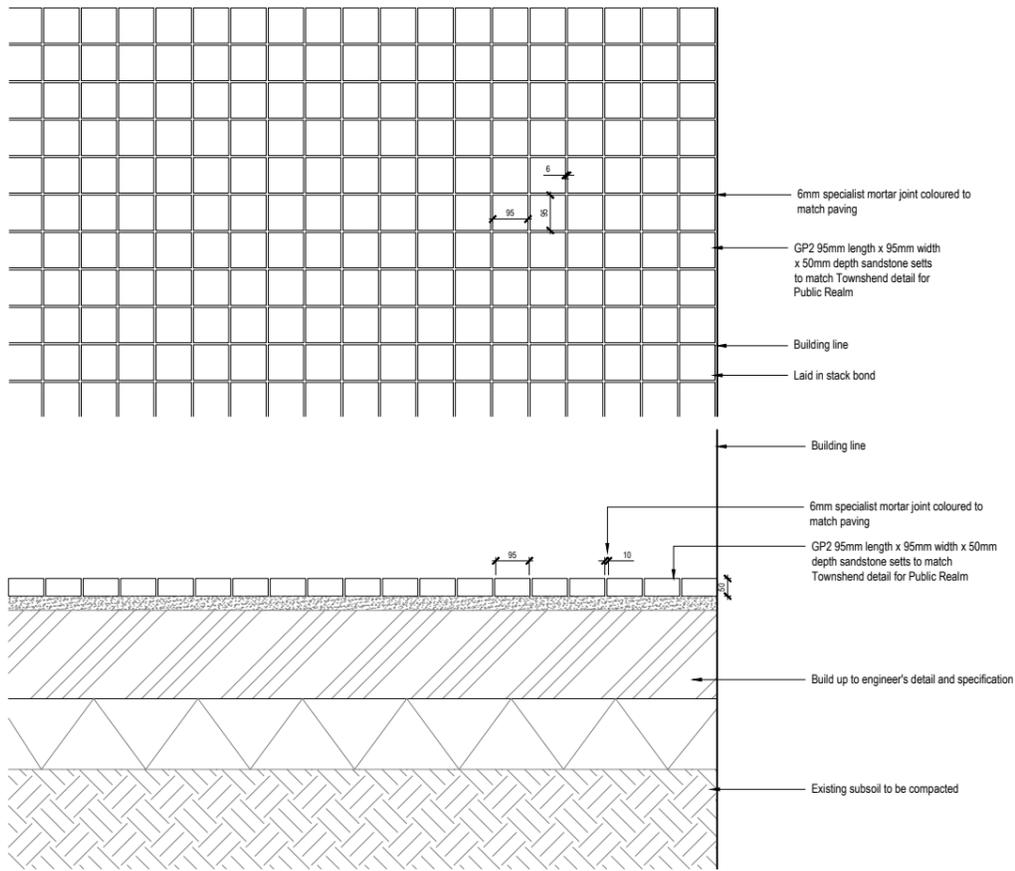


01 Sandstone sett paving on made ground (GP2) - Plan & Section

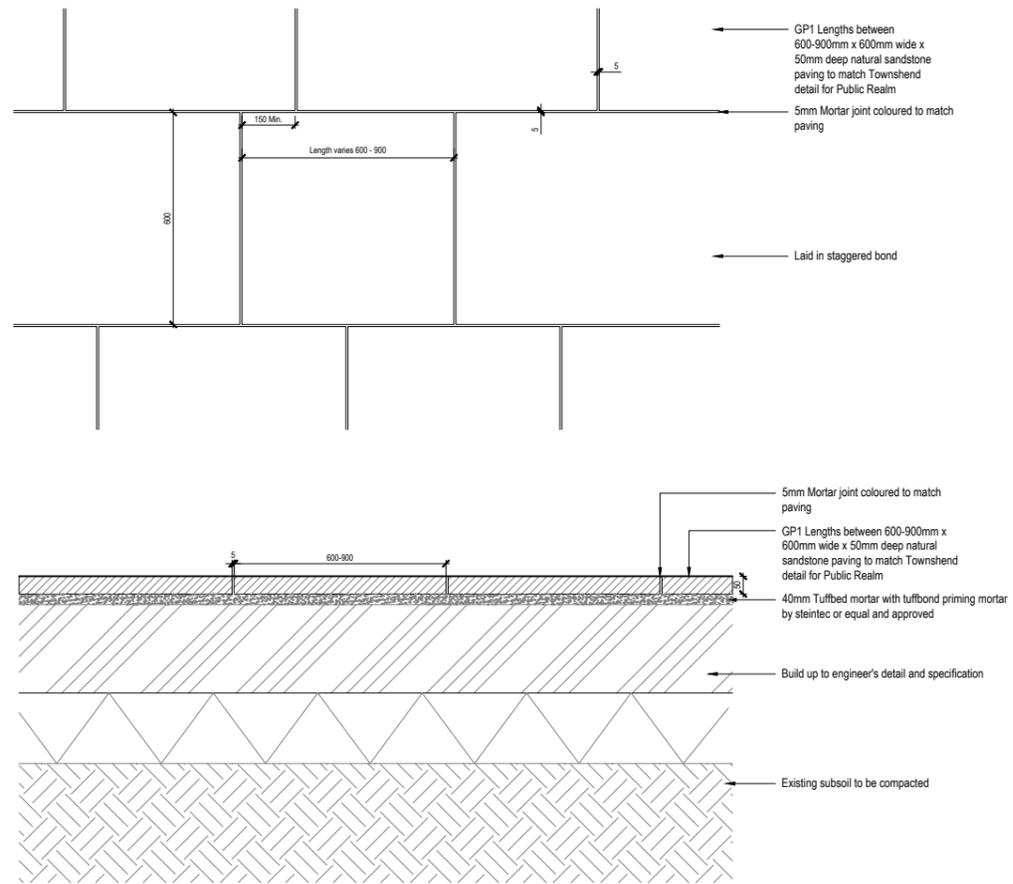

02 Sandstone slab paving on made ground (GP1) - Plan & Section

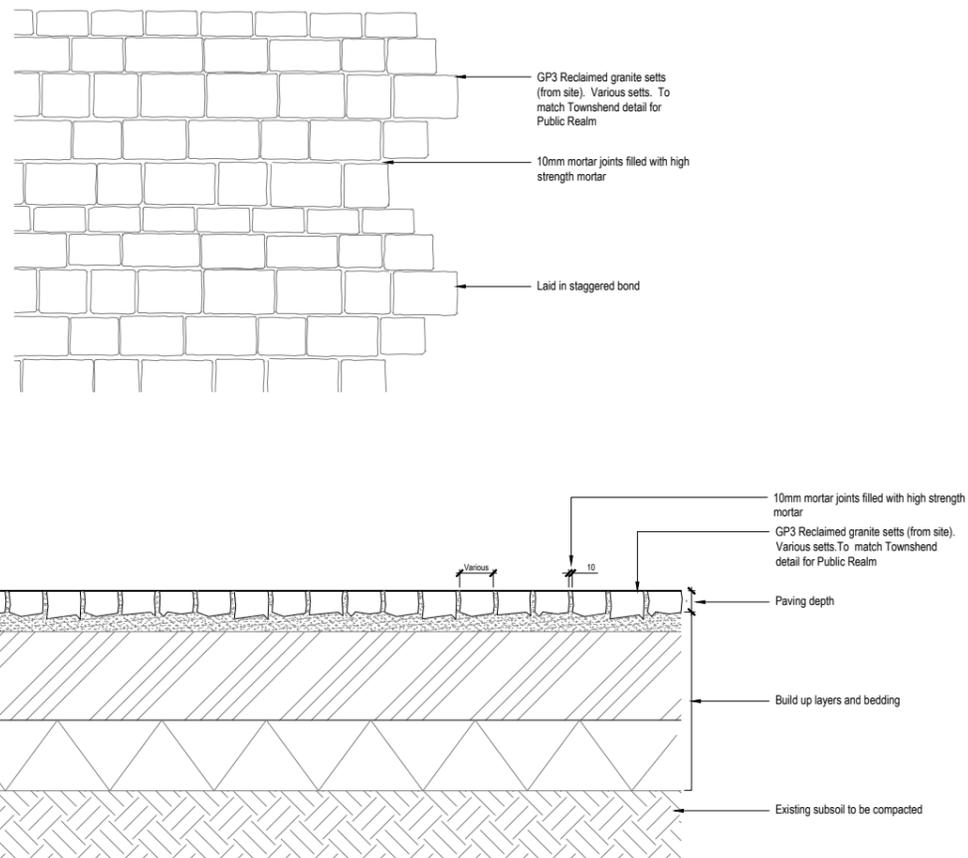

03 Natural reclaimed granite setts (GP3) - Plan & Section

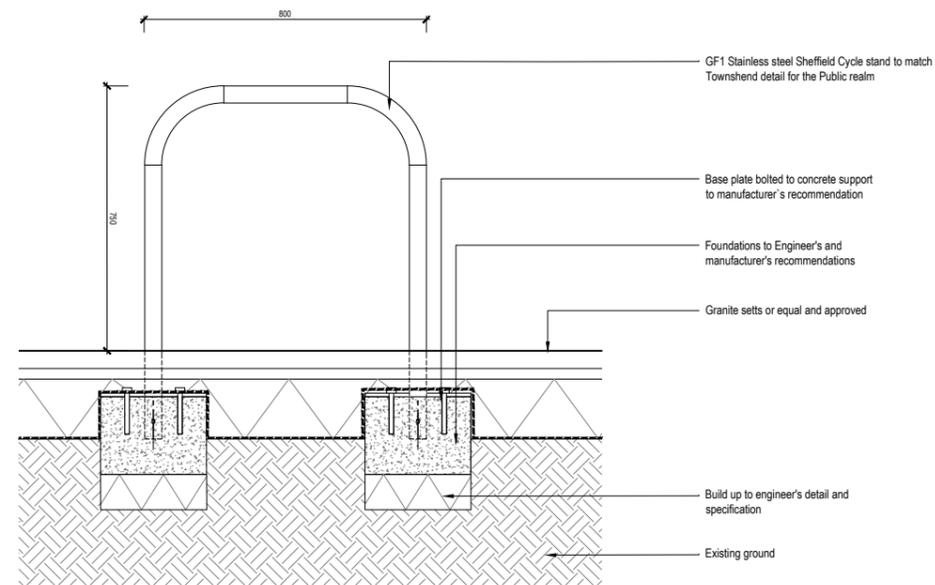


04 The King's Boulevard - Typical Cycle Stand Detail (GF1)

rev	details	by	date
P00	For Planning (Draft)	CD	07.02.2017
P01	For Planning (Draft)	CD	13.02.2017
P02	For Planning	CD	10.05.2017
P03	For Planning	CD	17.05.2017

Notes

- 1.0 Do not scale from drawing, use figured dimensions only
- 1.1 All dimensions to be checked onsite
- 1.2 This drawing to be read in conjunction with all other Gillespies drawings and specifications

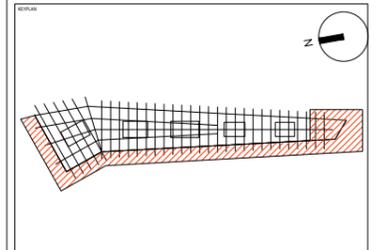

Project title  
King's Cross Central - Zone A

Drawing title  
Proposed Public Realm - Typical Paving and Cycle Stand Details

FOR INFORMATION	Drawing status	1:10@A1 / 1:20@A3	Scale	CD	Drawn
	Date	07.02.2017	Checked	AM	

Drawing number  
KXC-A-001-T-GIL-90-50000


Revision  
P03

Client  
KCCGPL and Google UK Ltd


King's Cross,  
London N1C 4LW  
P: 020 7333 2029 F: 020 7333 2900 E: design.team@gillespies.co.uk

**GILLESPIES**


17 John's Square, London EC1M 4DH  
P: 020 7333 2029 F: 020 7333 2900 E: design.team@gillespies.co.uk

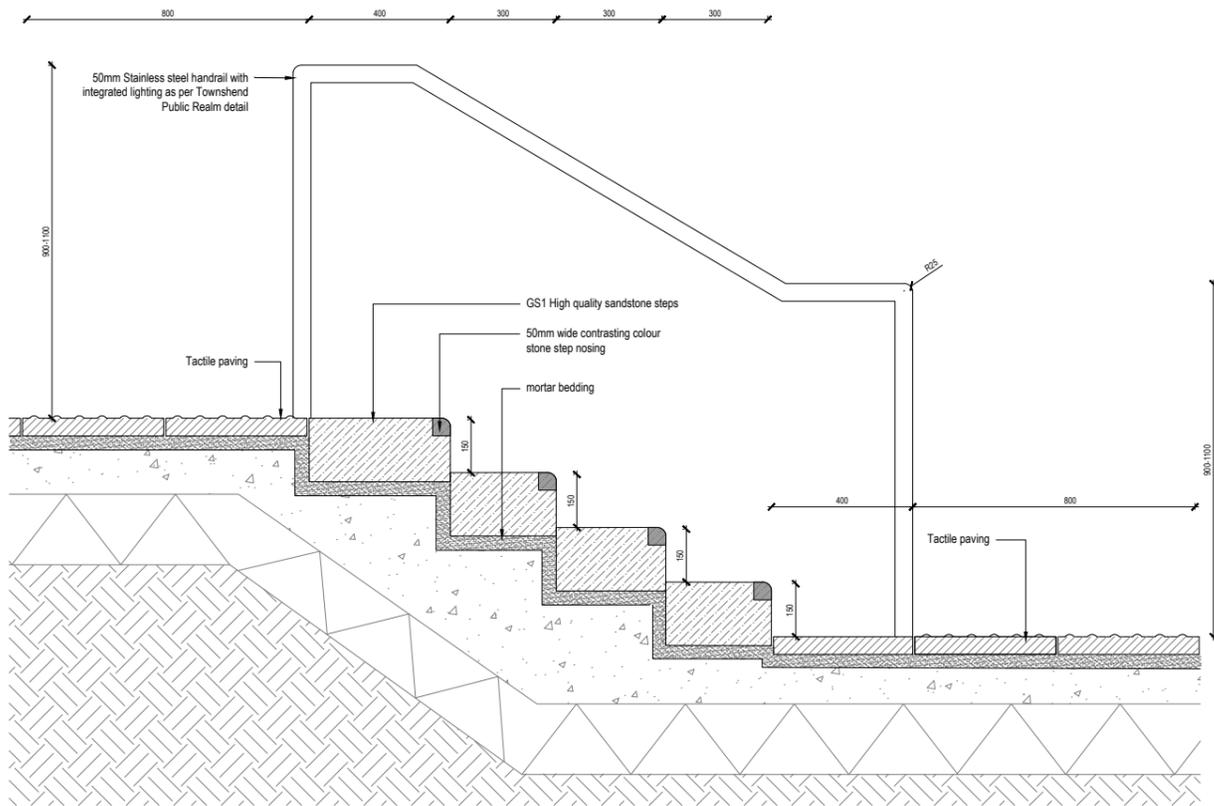

01 50001 Battle Bridge Place - Typical Sandstone Step Detail (GS1)

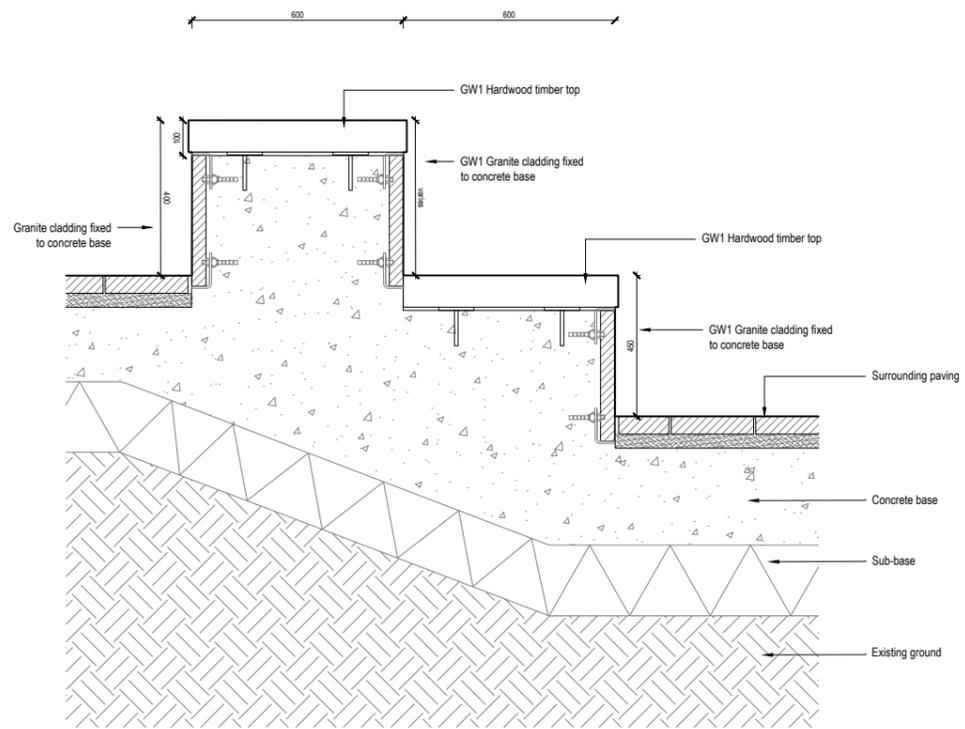

02 50001 Battle Bridge Place - Typical Timber Seating Wall Detail (GW1)

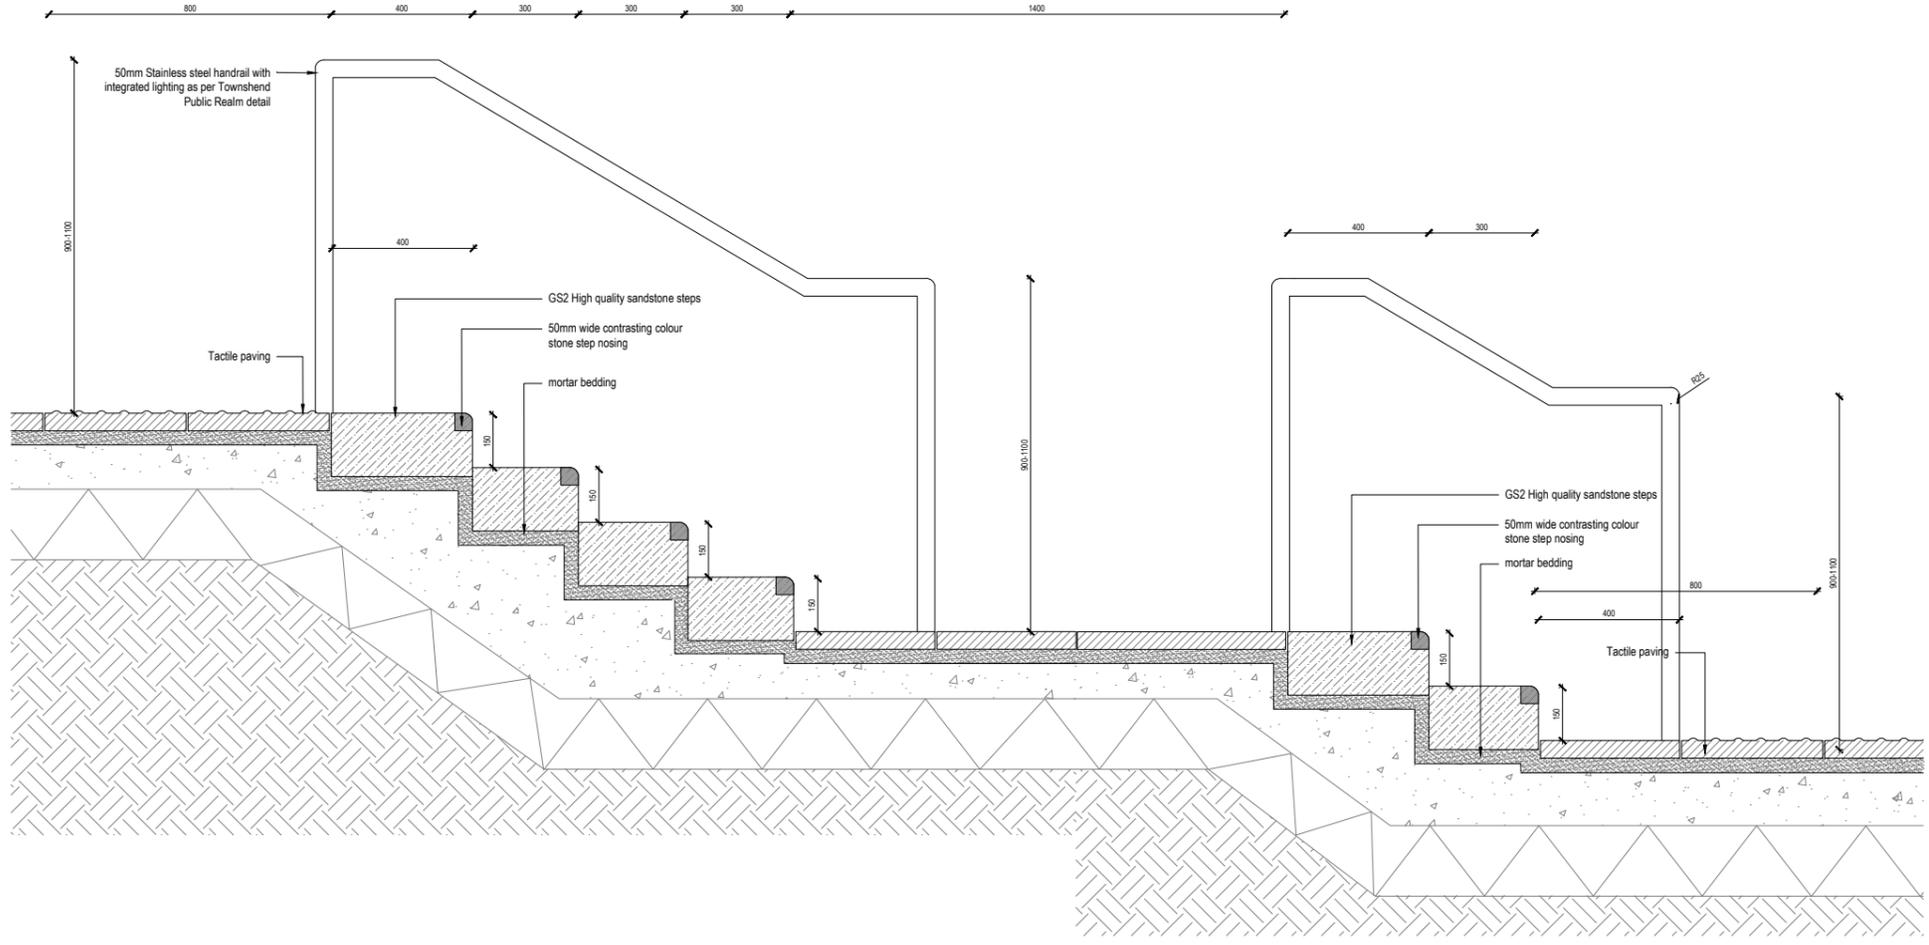


03 50001 Battle Bridge Place - Typical Sandstone Step Detail (GS2)

rev	details	by	date
P00	For Planning (Draft)	CD	07.02.2017
P01	For Planning (Draft)	CD	13.02.2017
P02	For Planning	SH	10.05.2017
P03	For Planning	CD	17.05.2017

**Notes**

- Do not scale from drawing, use figured dimensions only
- All dimensions to be checked onsite
- This drawing to be read in conjunction with all other Gillespies drawings and specifications

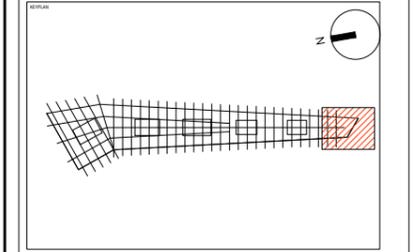

Project title  
**King's Cross Central - Zone A**

Drawing title  
**Proposed Public Realm - Typical Step & Wall Details - Battle Bridge Place**

FOR APPROVAL	Drawing status	Scale	Drawn
	1:10@A1 / 1:20@A3	A3	CD
Drawing number	Date	Checked	AM
	07.02.2017	AM	
Revision			
KXC-A-001-T-GIL-90-50001			P03

Client  
KCCGL and Google UK Ltd

King's Cross,  
London N1C 4LW  
P: 020 7493 6200



**GILLESPIES**

1 St John's Square, London EC1M 4DH  
P: 020 7253 2629 F: 020 7253 3900 E: design.team@gillespies.co.uk

rev	details	by	date
P00	For Planning (Draft)	CD	07.02.2017
P01	For Planning (Draft)	CD	13.02.2017
P02	For Planning	SH	10.05.2017
P03	For Planning	CD	17.05.2017

**Notes**

- 1.0 Do not scale from drawing, use figured dimensions only
- 1.1 All dimensions to be checked onsite
- 1.2 This drawing to be read in conjunction with all other Gillespies drawings and specifications

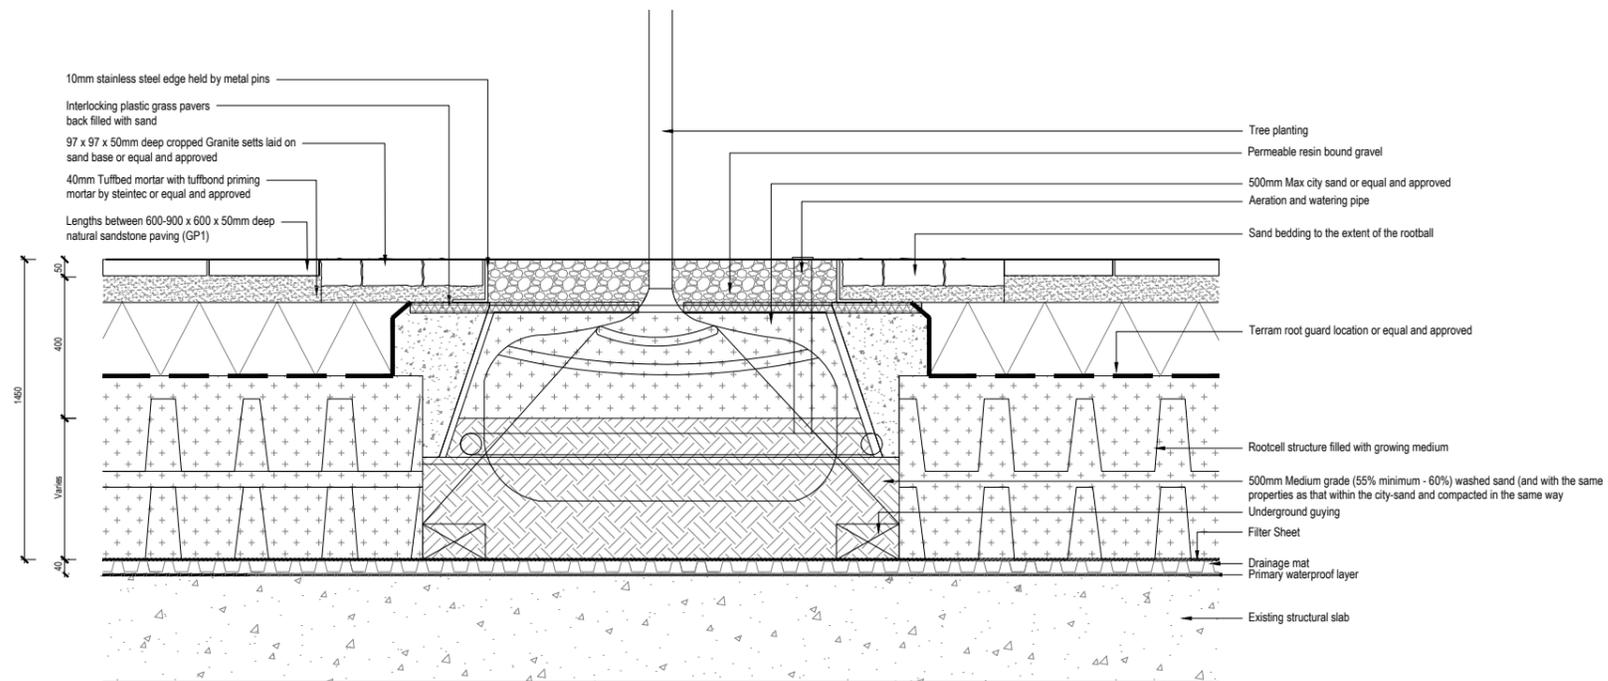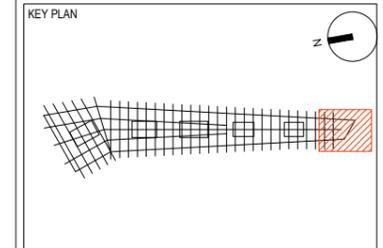

01 Battle Bridge Place - Typical Tree Detail on Existing slab

Project title  
King's Cross Central - Zone A

Drawing title  
Proposed Public Realm - Typical Tree Planting Detail - Battle Bridge Place

FOR APPROVAL	Scale	1:10@A1 / 1:20@A3	Drawn	CD
	Date	07.02.2017	Checked	AM
Drawing number			Revision	
KXC-A-001-T-GIL-91-50000			P03	

Client  
KCCGPL and Google UK Ltd

King's Cross,  
London N1C 4JW  
P: 020 7263 2020



**GILLESPIES**

1 St John's Square, London EC1M 4DH  
P: 020 7263 2020 F: 020 7263 2000 E: design.team@gillespies.co.uk

rev	details	by	date
P00	For Planning	SH	10.05.2017
P01	For Planning	CD	17.05.2017

**Notes**

- 1.0 Do not scale from drawing, use figured dimensions only
- 1.1 All dimensions to be checked onsite
- 1.2 This drawing to be read in conjunction with all other Gillespies drawings and specifications

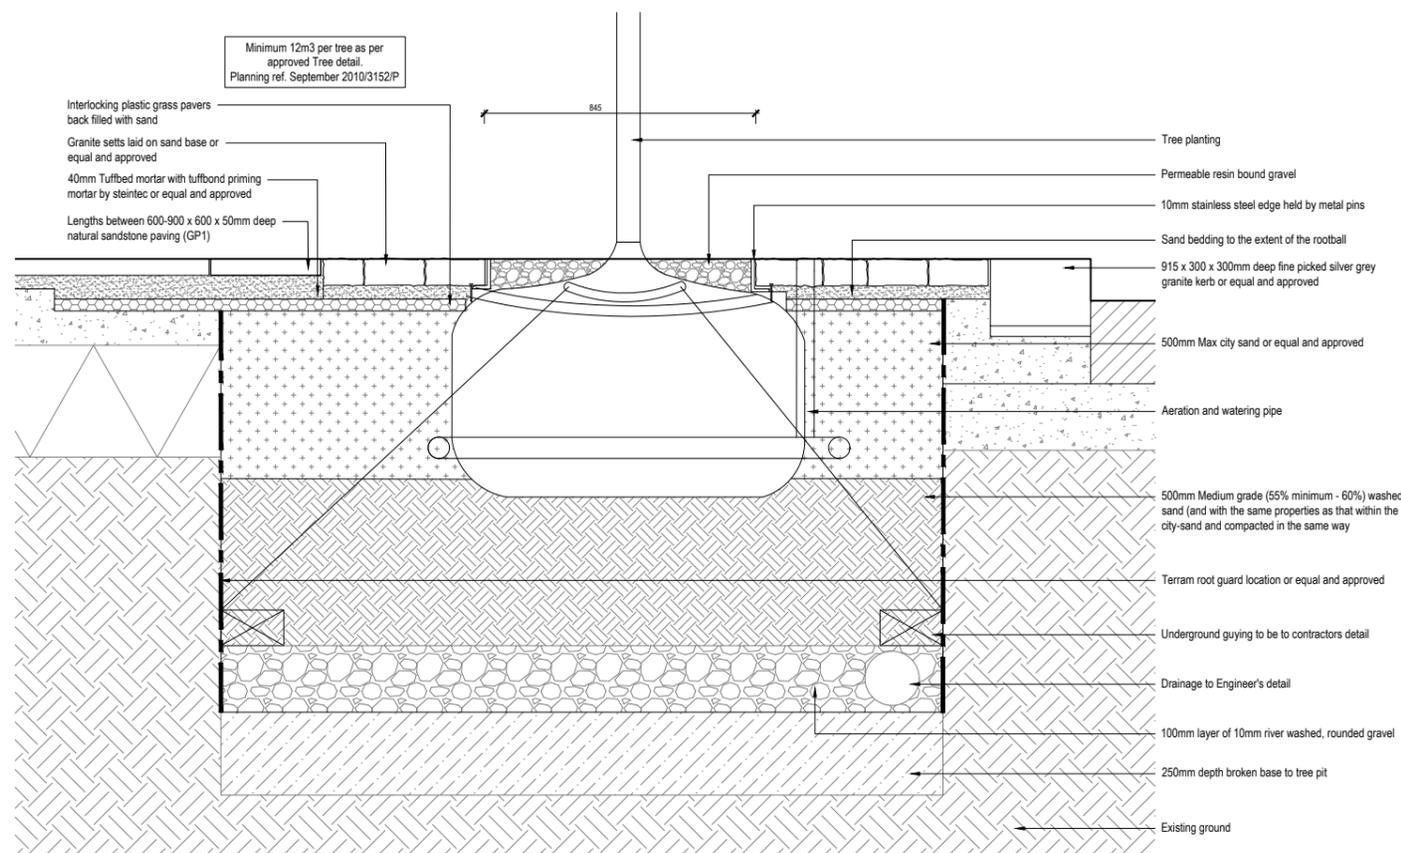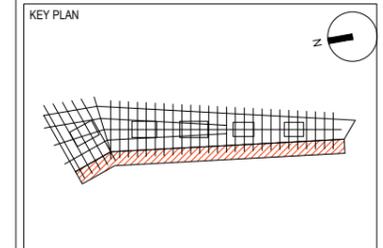

01 King's Boulevard - Typical Tree Detail

Project title  
King's Cross Central - Zone A

Drawing title  
Proposed Public Realm - Typical Tree Planting Detail - King's Boulevard

FOR INFORMATION	Scale	1:10@A1 / 1:20@A3	Drawn	CD
	Date	10.05.2017	Checked	AM
Drawing number		Revision		
KXC-A-001-T-GIL-91-50001				P01

Client  
KCCGPL and Google UK Ltd

King's Cross,  
London N1C 4LW  
P: 020 7263 2029 F: 020 7263 2980 E: design.team@gillespies.co.uk

