


Room 212


SECOND FLOOR ROOM 212 PROPOSED SECTION A-A

Scale 1 : 25

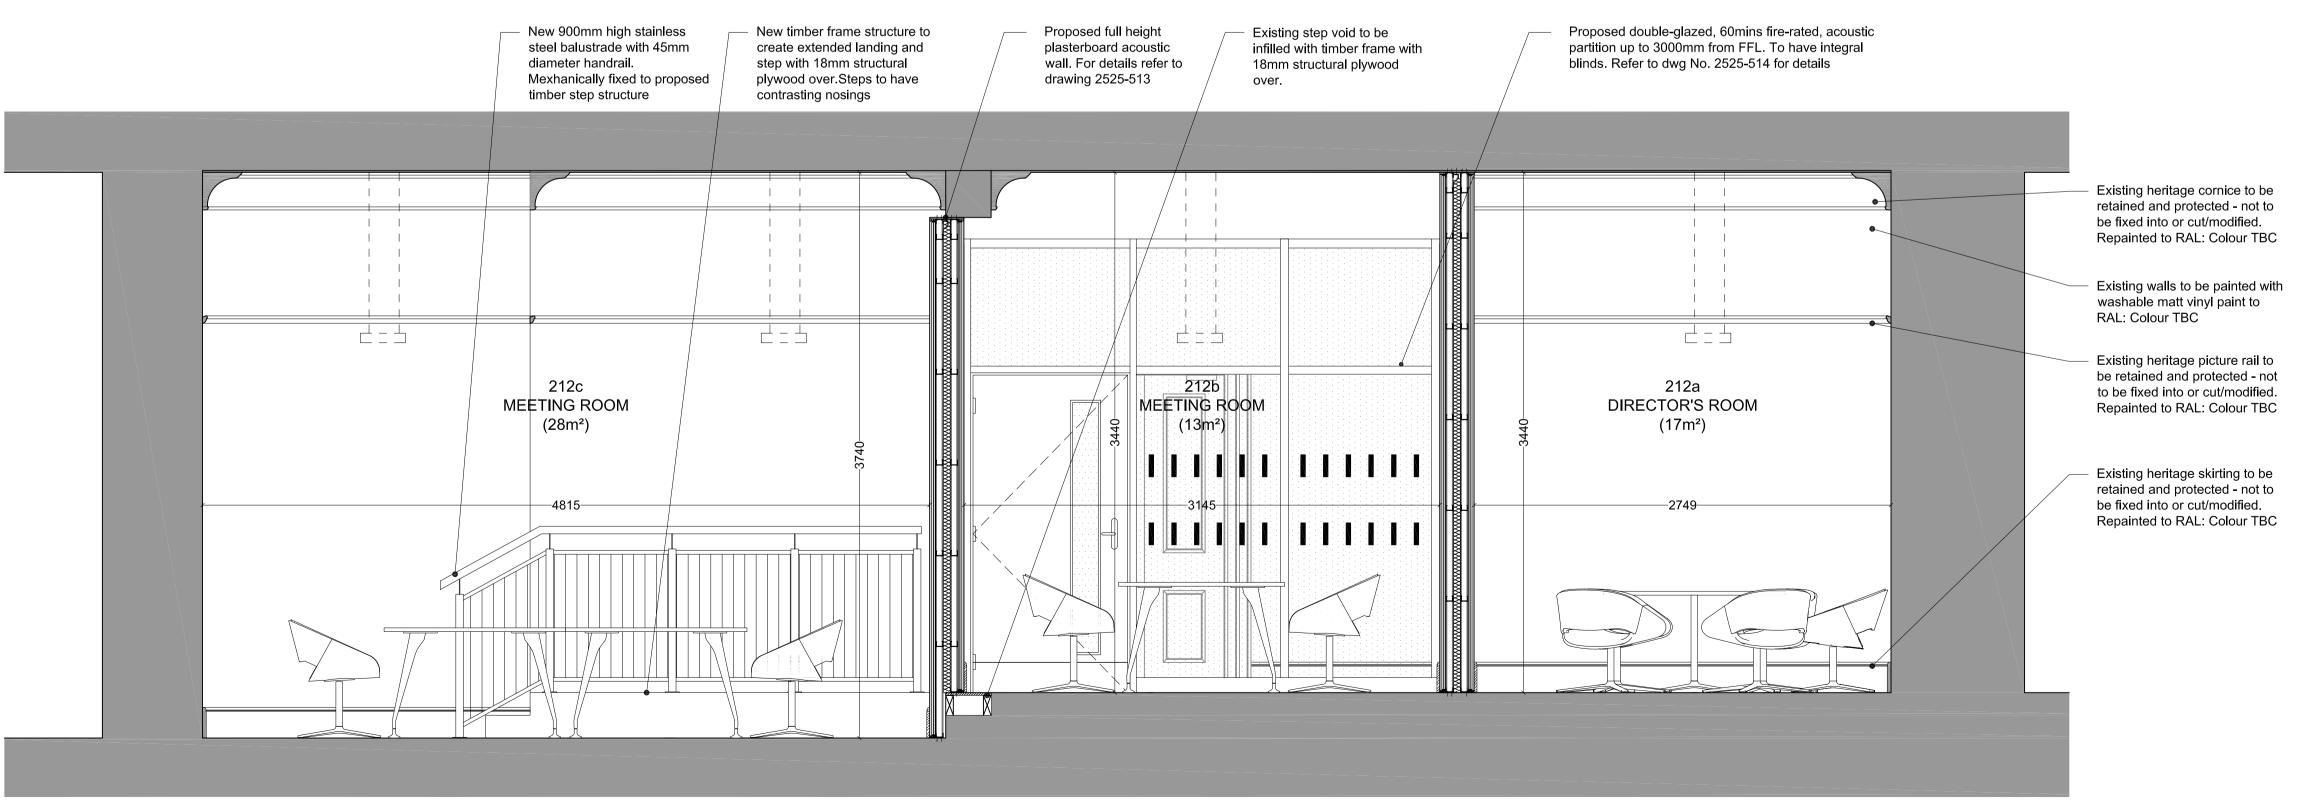


SECOND FLOOR ROOM 212 PROPOSED SECTION B-B

Scale 1 : 25

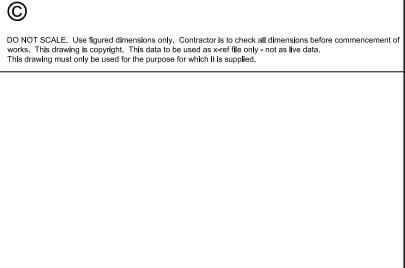

NOTES:

Western range existing plans based on PDF drawings provided by VTEC. All stated areas are taken from Accommodation schedule provided by VTEC.

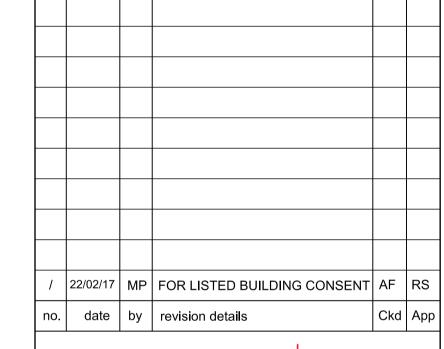

S T R A L A architects

Studio 103
The Courtyard Royal Mills
Ancoats Manchester M4 5BA

Tel: 0161 236 5866 Fax: 0161 236 5884 E: office@strzarch.co.uk

cli



NETWORK RAIL TECHNICAL APPROVAL AUTHORISED FOR ISSUE: DESIGNER CHECKER AUTHORISER (CRE)

APPROVED FOR FORM (NOT APPLICABLE)

CEM..... DATE.....

projed

LONDON KING'S CROSS TRAIN STATION ACCOMMODATION PLANS

FOR LISTED BUILDING CONSENT

drawing title

2525-511

WESTERN RANGE SECOND FLOOR ROOM 212 PROPOSED GA SECTIONS A-A, B-B

drawn by	date	С	hecked by		date
AS	20/02/17		AF		22/02/17
CRE Approved by	date	С	EM Reviewe	d by	date
RS	22/02/17				
Network Rail dwg no.			revision no.	sht	no.
			/		1 of 1

1:25