



SECOND FLOOR GA OVERVIEW

Scale 1 : 500

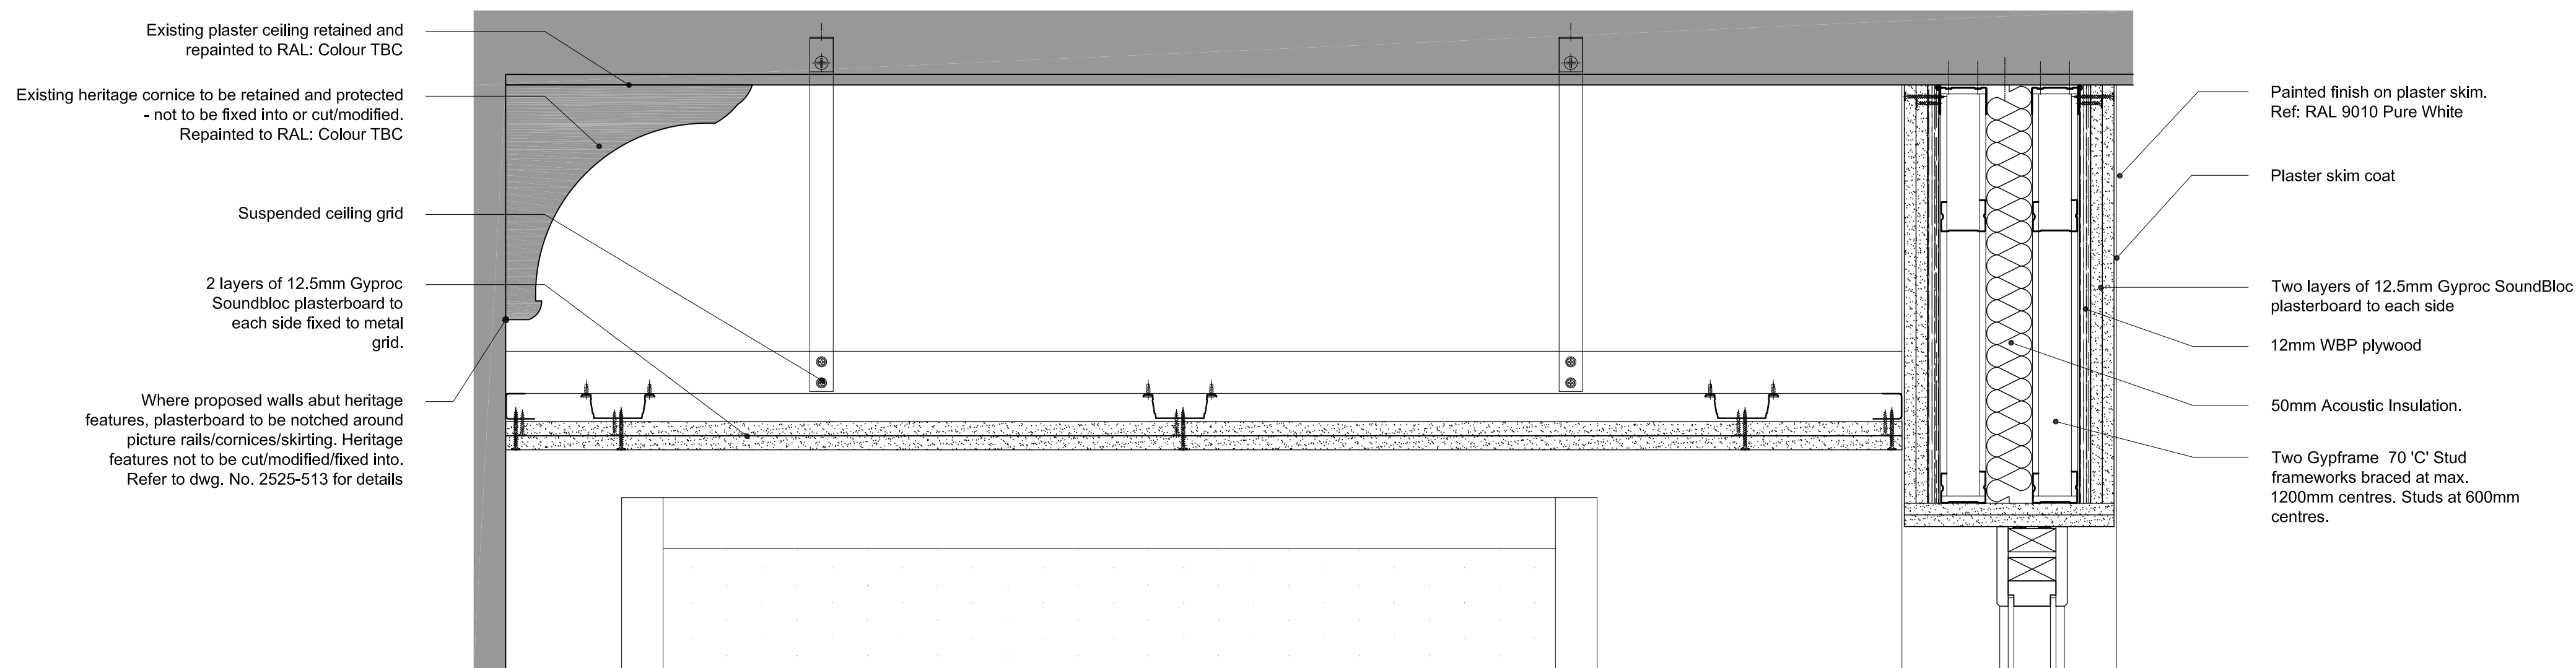

PROPOSED SUSPENDED CEILING DETAIL

Scale 1 : 5

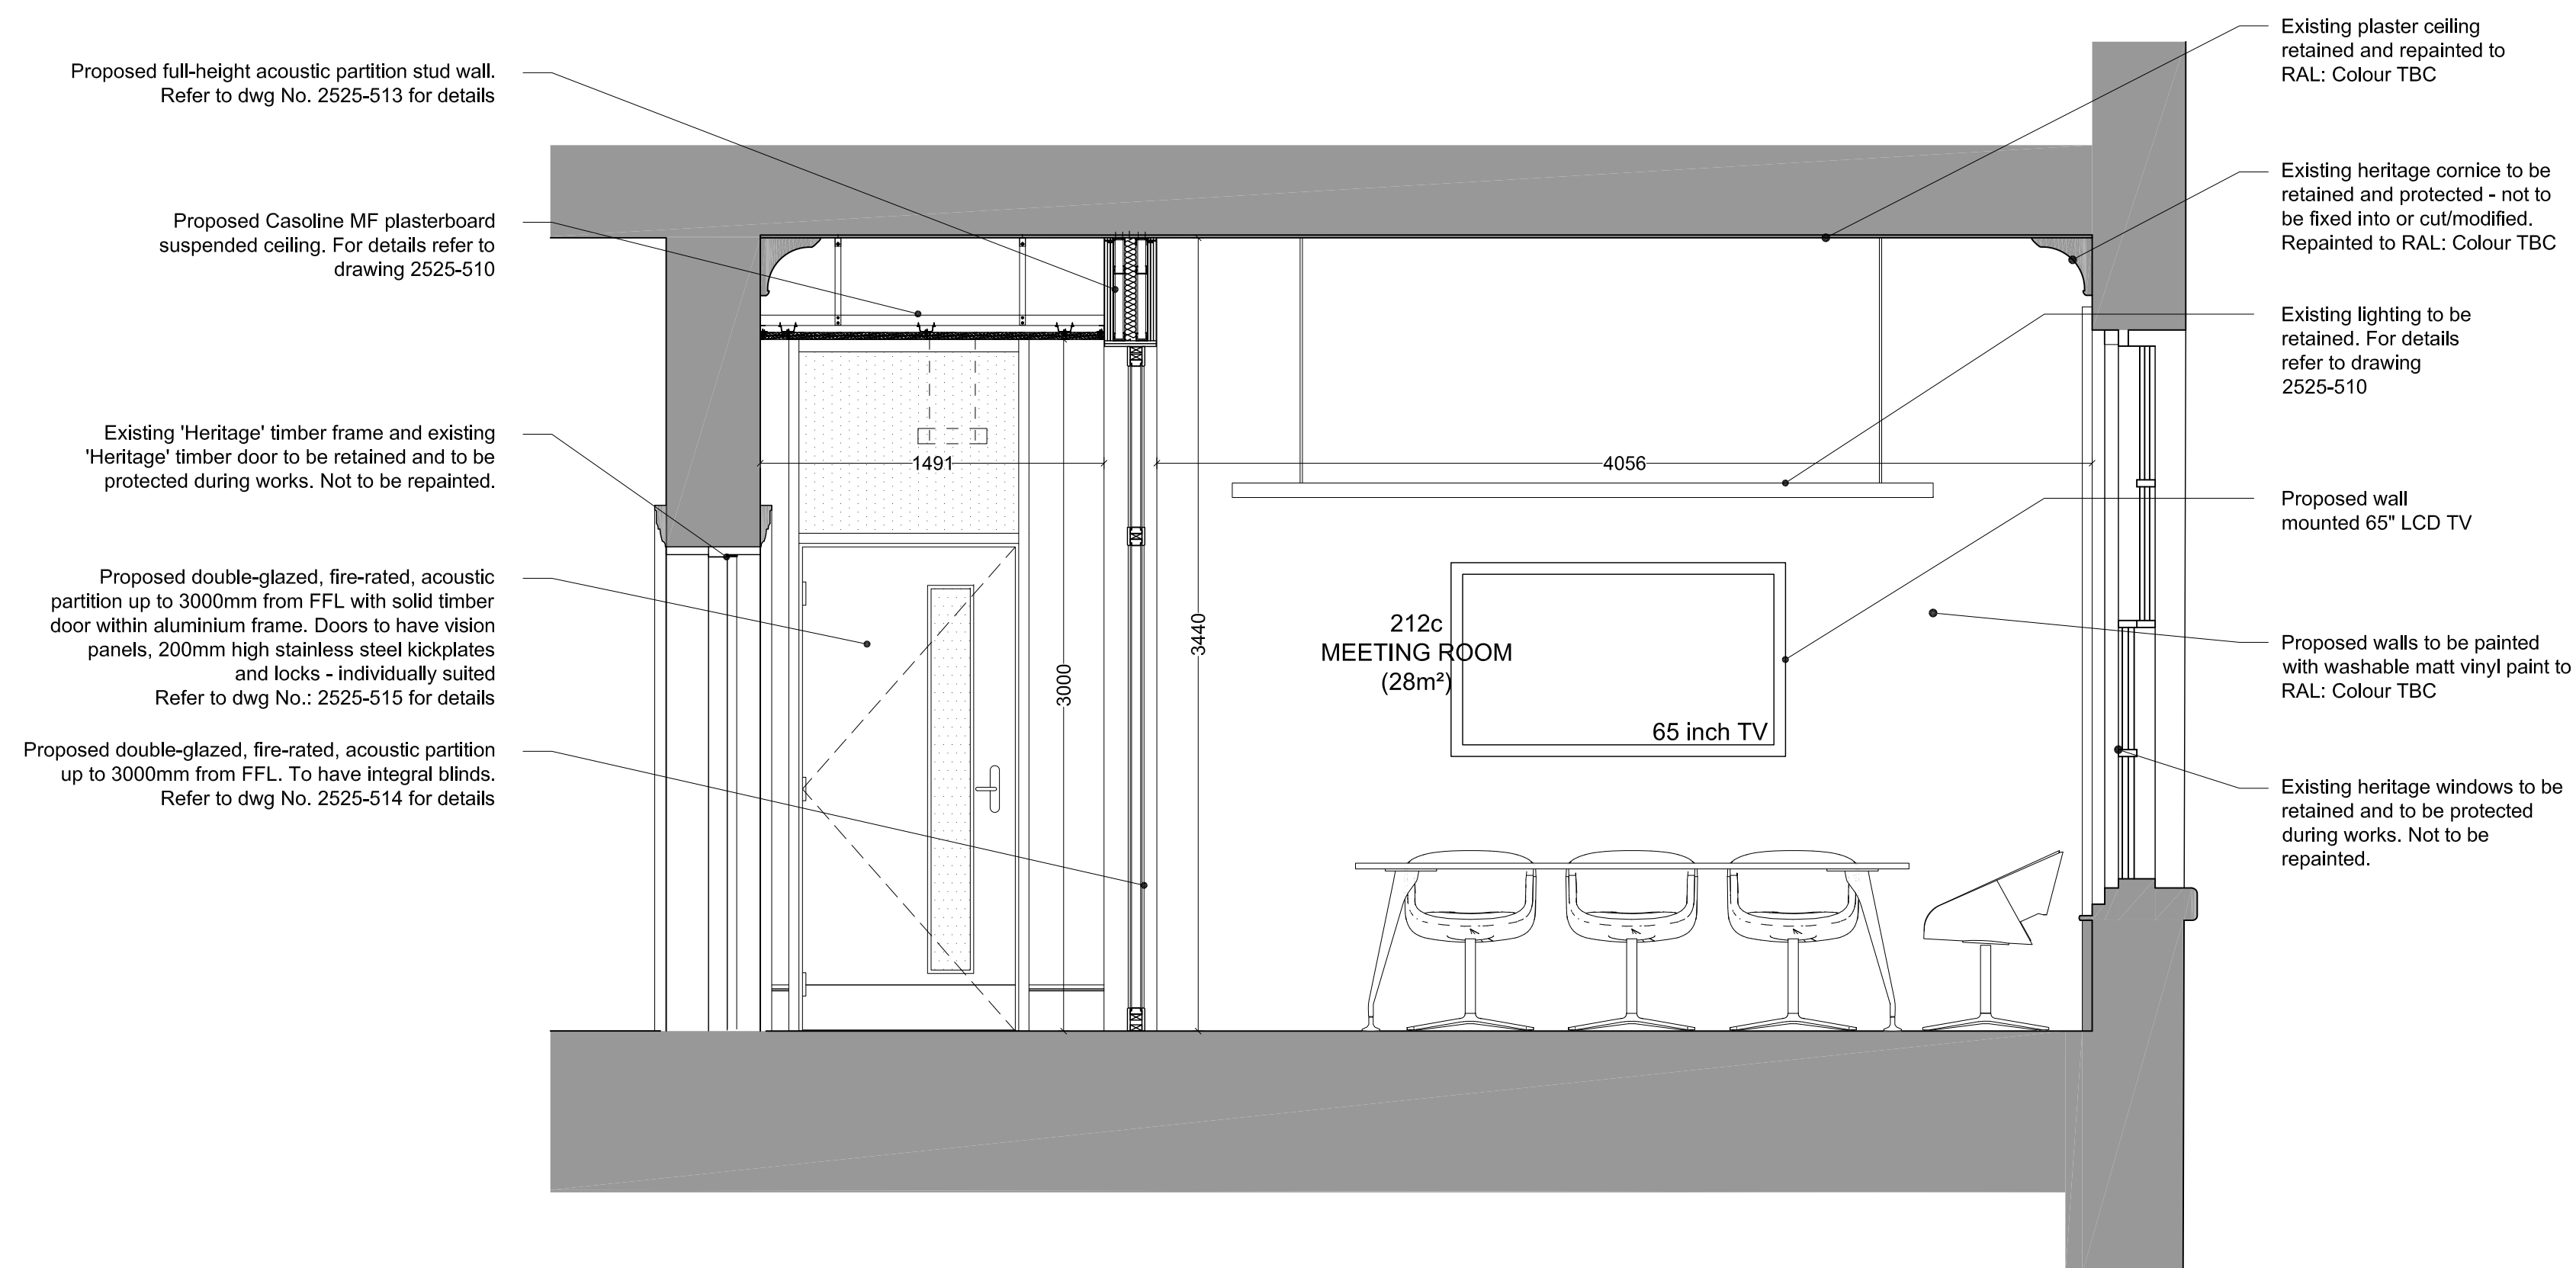

SECOND FLOOR ROOM 212 PROPOSED SECTION C-C

Scale 1 : 25

©

DO NOT SCALE. Use figured dimensions only. Contractor is to check all dimensions before commencement of works. This drawing is copyright. This data to be used as x-ref file only - not as live data. This drawing must only be used for the purpose for which it is supplied.

NOTES:

Western range existing plans based on PDF drawings provided by VTEC. All stated areas are taken from Accommodation schedule provided by VTEC.

[illegible]

/	22/02/17	MP	FOR LISTED BUILDING CONSENT	AF	RS
no.	date	by	revision details	Ckd	App

STR  ALA | architects

Studio 103
The Courtyard Royal Mills
Ancoats Manchester M4 5BA

Tel: 0161 236 5866
Fax: 0161 236 5884
E: office@strzarch.co.uk

lient



NETWORK RAIL TECHNICAL APPROVAL
AUTHORISED FOR ISSUE:

DESIGNER.....
CHECKER.....
AUTHORISER (CRE).....
DATE.....

APPROVED FOR FORM (NOT APPLICABLE)

CEM.....
DATE.....

project

LONDON KING'S CROSS TRAIN STATION ACCOMMODATION PLANS

drawing status

FOR LISTED BUILDING CONSENT

rawing title

WESTERN RANGE
SECOND FLOOR ROOM 212
PROPOSED GA SECTION C-C

drawn by	date	checked by	date
AS	20/02/17	AF	22/02/17

PRE Approved by	date	CEM Reviewed by	date
RS	22/02/17		

Network Rail dwg no.	revision no.	sht no.
	/	1 of 1

consultant dwg no. 2525-512	scale VAR	sht size A1
--------------------------------	--------------	----------------