

EASTERN RANGE SECOND FLOOR GA OVERVIEW

Scale 1 : 500




MESS ROOM



DRIVERS OFFICE



QUIET ROOM

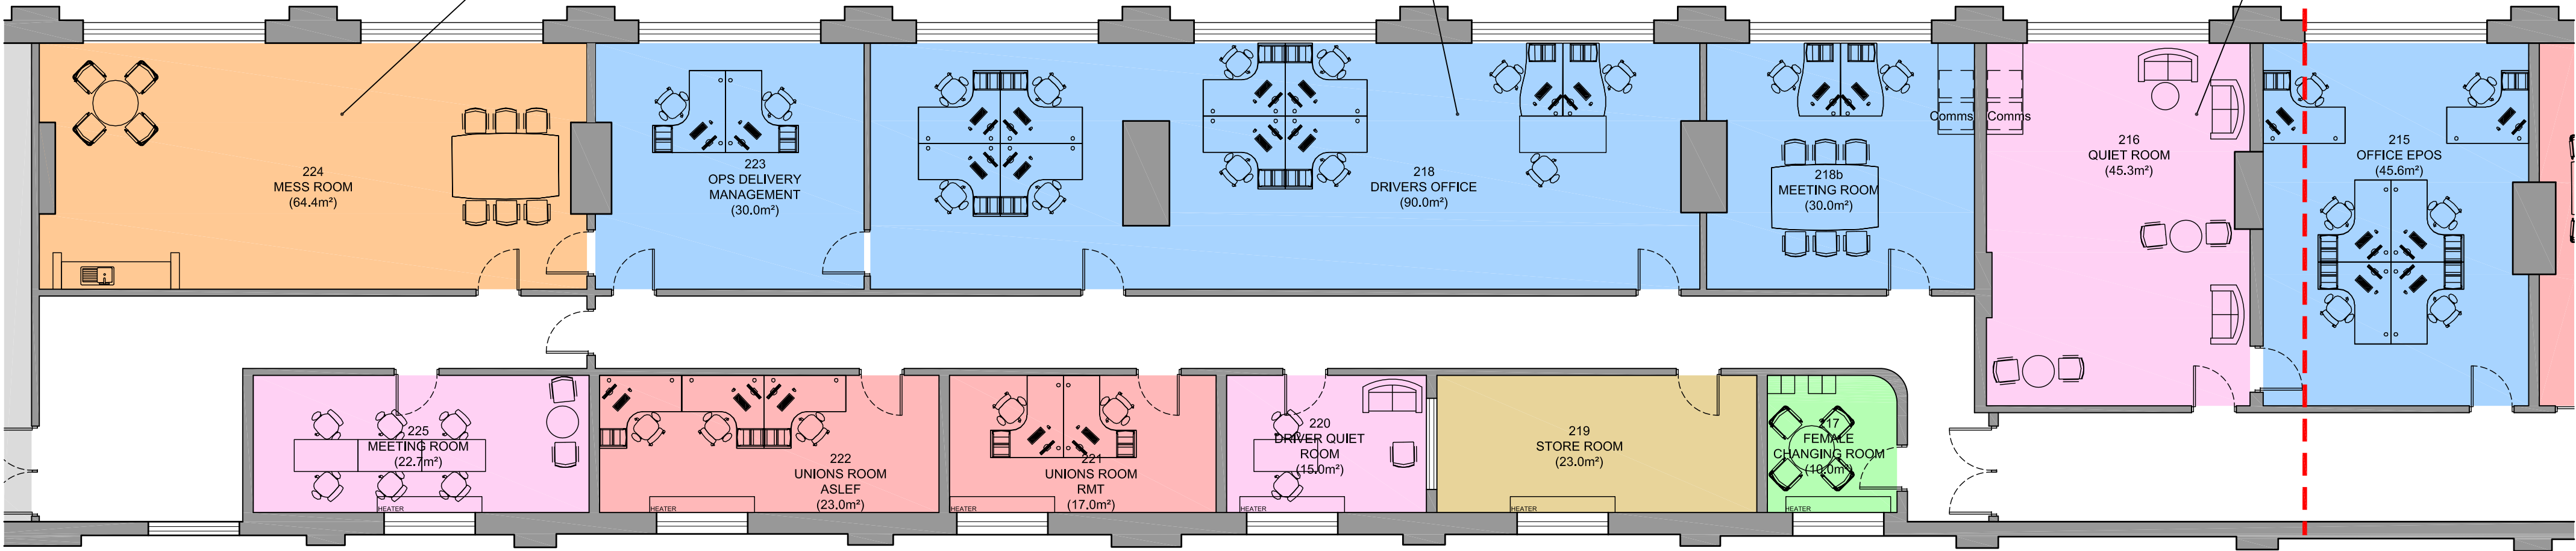

©

DO NOT SCALE. Use figured dimensions only. Contractor is to check all dimensions before commencement of works. This drawing is copyright. This data to be used as well as the only - not as line data. This drawing must only be used for the purpose for which it is supplied.

KEY

EXISTING VTEC OFFICE ROOM

EXISTING VTEC MEETING ROOM

EXISTING VTEC SPECIAL USE ROOM

EXISTING VTEC STAFF MESS ROOM

EXISTING VTEC CHANGING/LOCKER ROOMS

EXISTING VTEC STORAGE

NON-VTEC

NOTES:

Eastern range existing plan based on scanned PDF plans provided by VTEC and undertaken initial baseline survey. All stated areas are taken from Accommodation schedule provided by VTEC.

EASTERN RANGE SECOND FLOOR AREA C EXISTING GA PLAN

Scale 1 : 100




LEARNING RESOURCE CENTRE



LOCKERS AND FITTING ROOM



EXISTING FITTERS ROOM

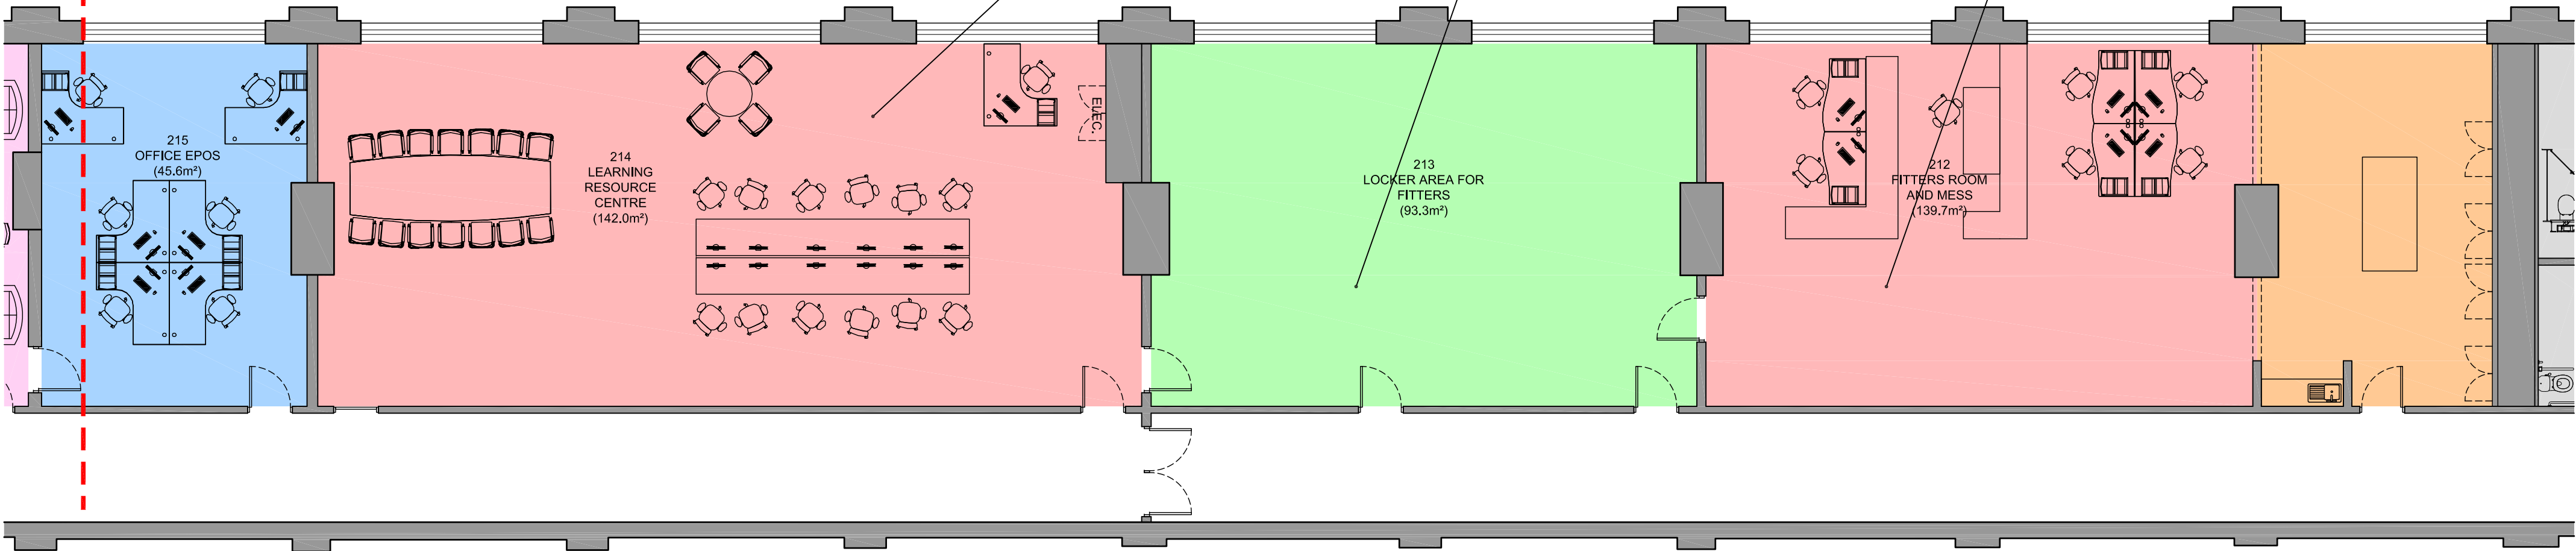

STRALAA architects

Studio 103
The Courtyard Royal Mills
Ancoats Manchester M4 5BA

Tel: 0161 236 5866
Fax: 0161 236 5884
E: office@strzarch.co.uk

client

NETWORK RAIL TECHNICAL APPROVAL
AUTHORISED FOR ISSUE:
DESIGNER.....
CHECKER.....
AUTHORISER (CRE).....
DATE.....

APPROVED FOR FORM (NOT APPLICABLE)
CEM.....
DATE.....

project

LONDON KING'S CROSS TRAIN STATION
VTEC ACCOMMODATION PLANS

drawing status

FOR LISTED BUILDING CONSENT

drawing title

EASTERN RANGE
SECOND FLOOR
EXISTING GA PLAN

drawn by	date	checked by	date
MP	20/02/17	AF	22/02/17
CRE Approved by	date	CEM Reviewed by	date
RS	22/02/17		
Network Rail dwg no.	revision no.	sht no.	
	D	1 of 1	
consultant dwg no.	scale	sht size	
2525-002	1:100	A1	

EASTERN RANGE SECOND FLOOR AREA D EXISTING GA PLAN

Scale 1 : 100