



EASTERN RANGE SECOND FLOOR GA OVERVIEW

Scale 1:500

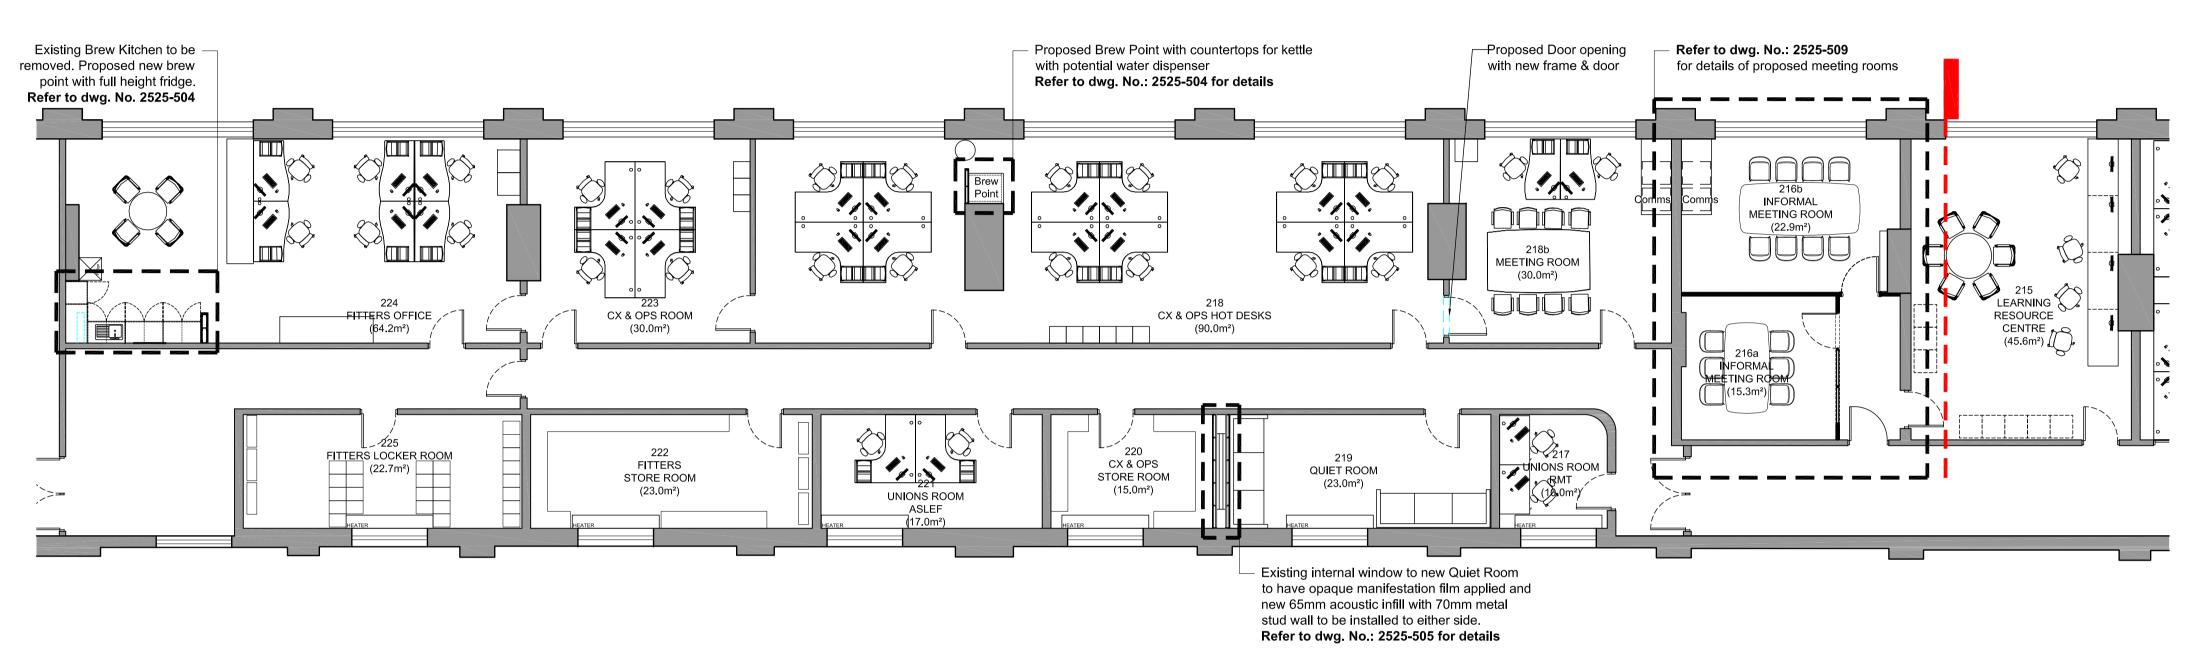

EASTERN RANGE SECOND FLOOR AREA C PROPOSED GA PLAN

Scale 1:100

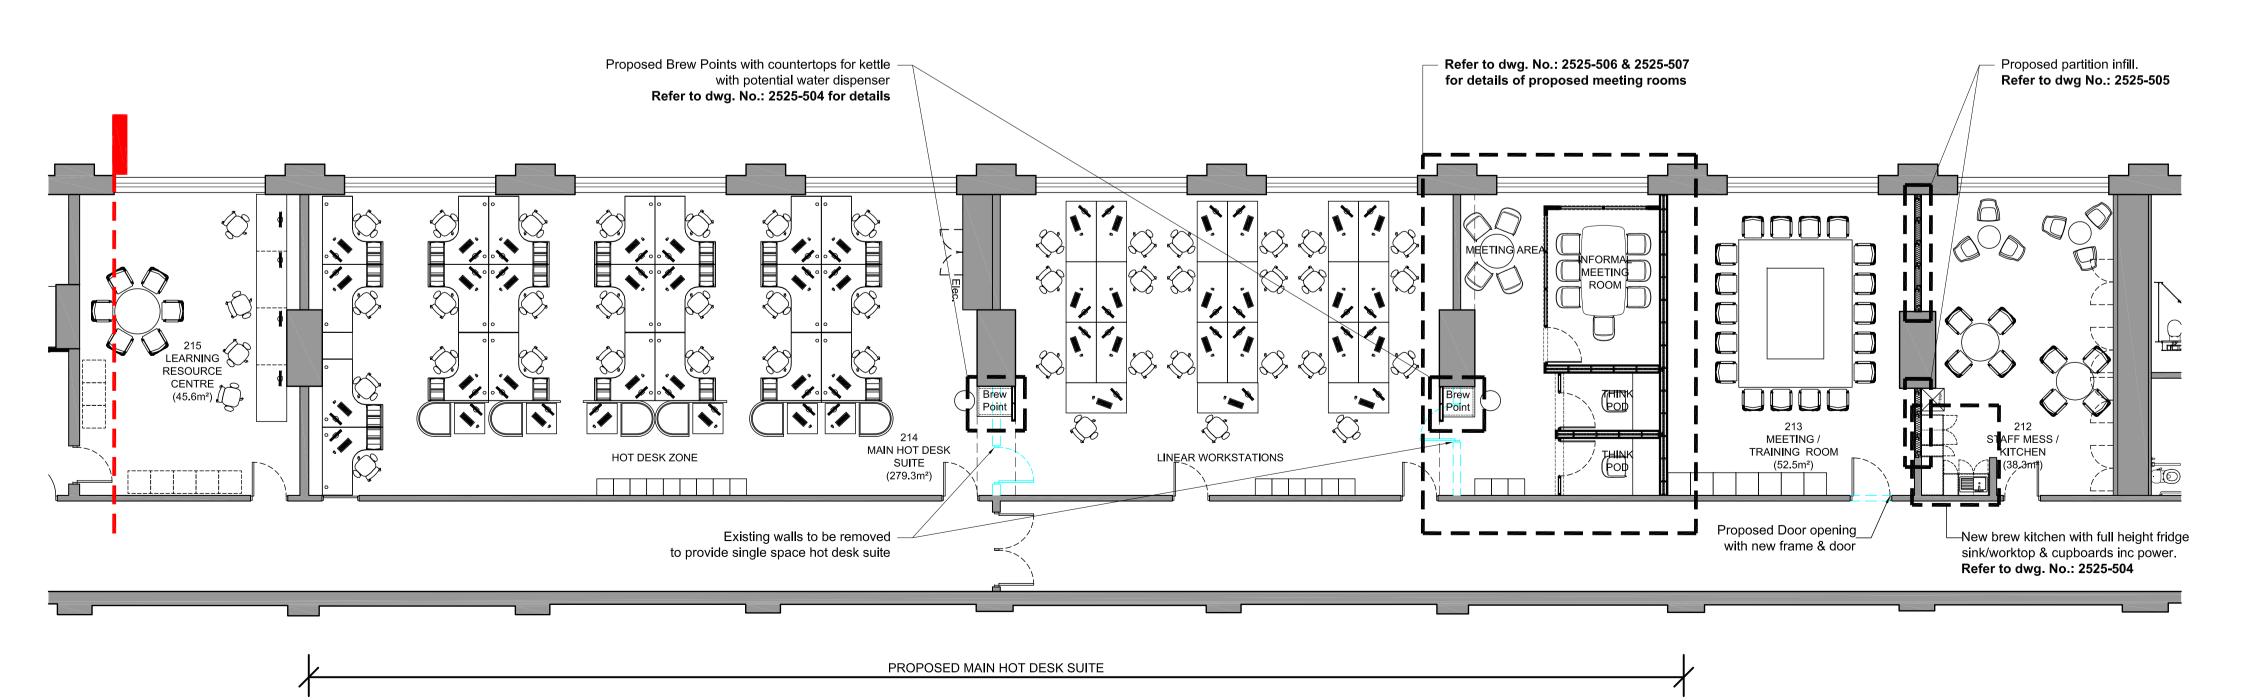


EASTERN RANGE SECOND FLOOR AREA D PROPOSED GA PLAN

Scale 1:100

NOTES:

Eastern range existing plan based on scanned PDF plans provided by VTEC and undertaken initial baseline survey. All stated areas are taken from Accommodation schedule provided by VTEC.

DO NOT SCALE. Use figured dimensions only. Contractor is to check all dimensions before commencemen works. This drawing is copyright. This data to be used as x-ref file only - not as live data. This drawing must only be used for the purpose for which it is supplied.

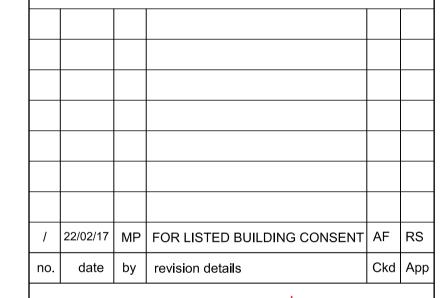



Fax: 0161 236 5884 E: office@strzarch.co.uk

The Courtyard Royal Mills Ancoats Manchester M4 5BA

clier



NETWORK RAIL TECHNICAL APPROVAL AUTHORISED FOR ISSUE:
DESIGNER
CHECKER
AUTHORISER (CRE)
DATE
APPROVED FOR FORM (NOT APPLICABLE)

DATE.....

2525-501

pro

LONDON KING'S CROSS TRAIN STATION VTEC ACCOMMODATION PLANS

FOR LISTED BUILDING CONSENT

drawin

EASTERN RANGE SECOND FLOOR PROPOSED GA PLAN

drawn by	date	checked by	date
MP	20/02/17	AF	22/02/17
CRE Approved by	date	CEM Review	ed by date
RS	22/02/17		
Network Rail dwg no.		revision no	sht no.
		/	1 of 1

1:100