



PROPOSED SECTION AA

Scale 1:25

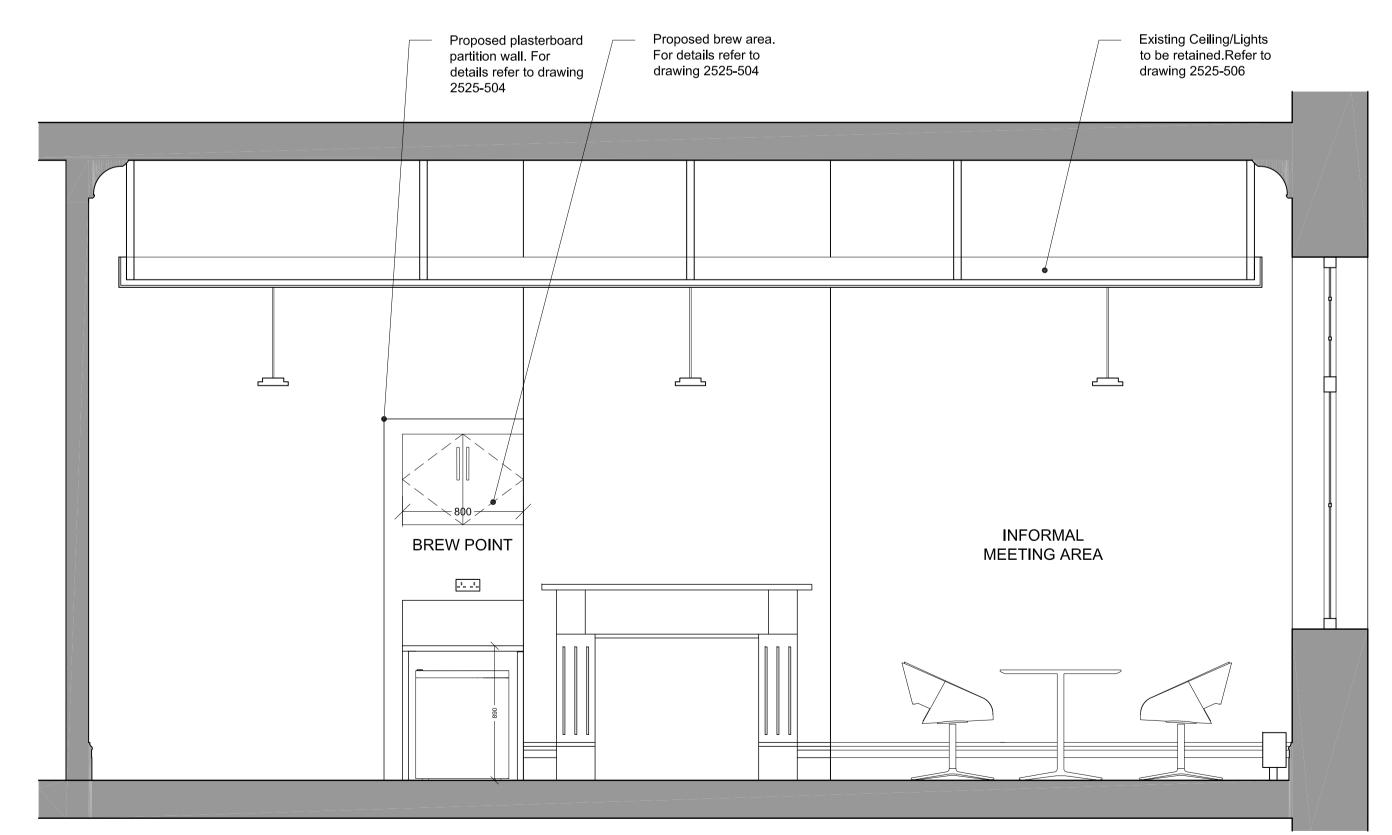


PROPOSED SECTION CC

Scale 1:25

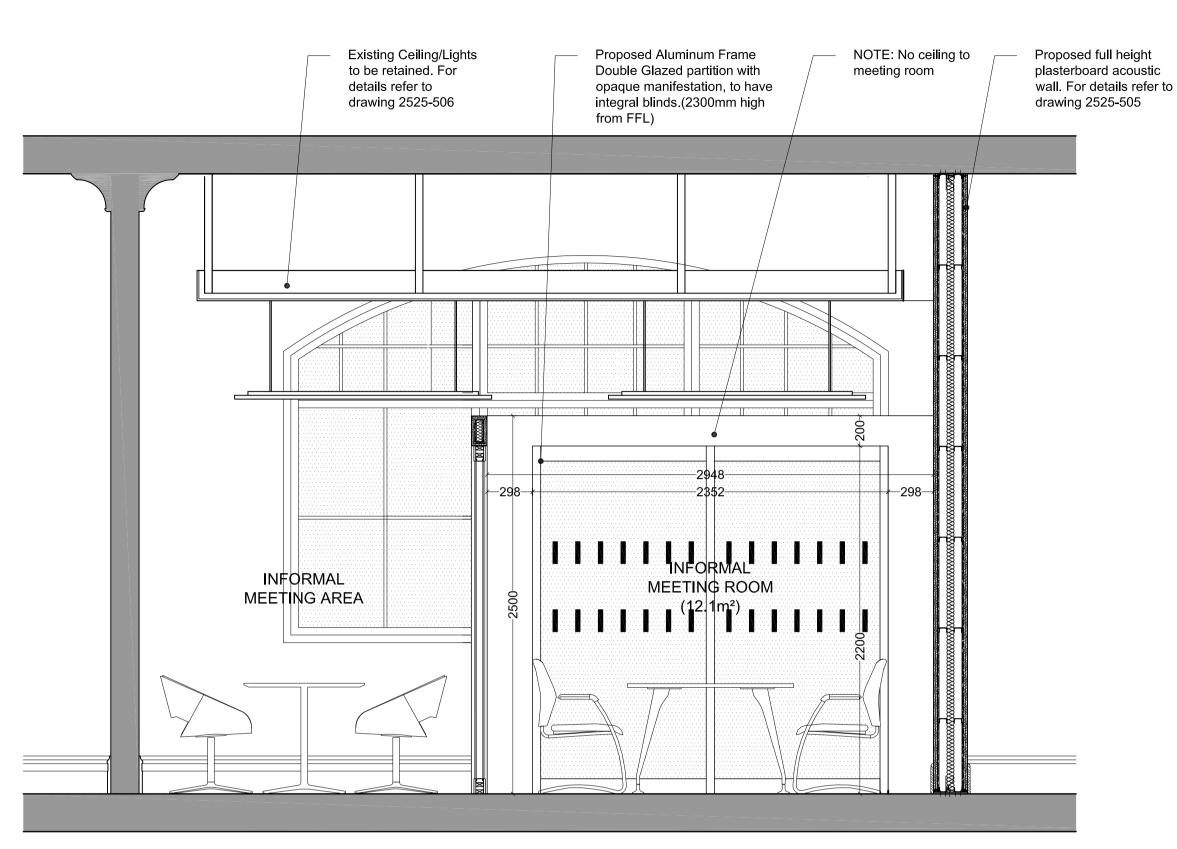

PROPOSED SECTION BB

Scale 1:25

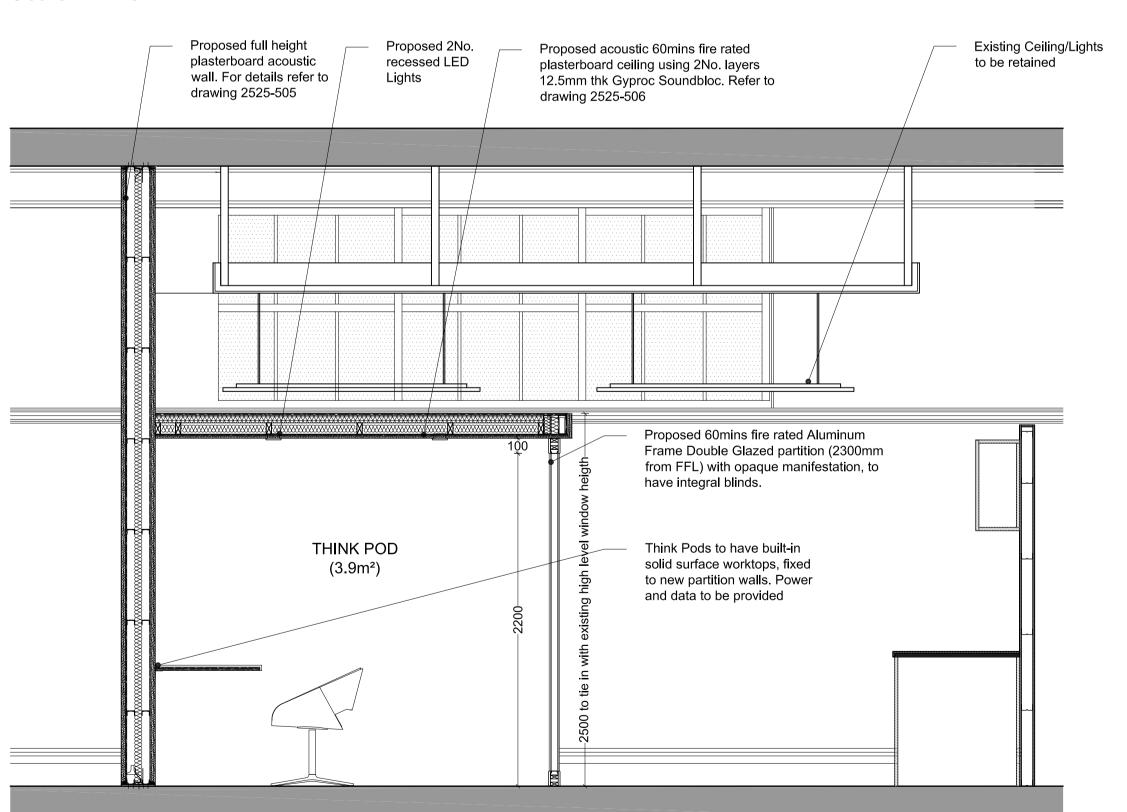


PROPOSED SECTION DD

Scale 1:25

DO NOT SCALE. Use figured dimensions only. Contractor is to check all dimensions before commenceme works. This drawing is copyright. This data to be used as x-ref file only - not as live data. This drawing must only be used for the purpose for which it is supplied.

Eastern range existing plan based on scanned PDF plans provided by VTEC and undertaken initial baseline survey. All


by VTEC.

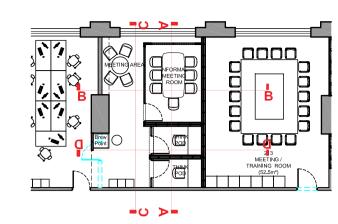

stated areas are taken from Accommodation schedule provided

Location Plan

Scale 1:200

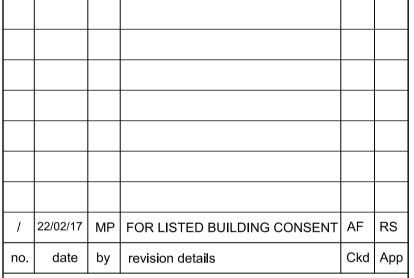





E: office@strzarch.co.uk

NETWORK RAIL TECHNICAL APPROVAL AUTHORISED FOR ISSUE: DESIGNER CHECKER AUTHORISER (CRE)
APPROVED FOR FORM (NOT APPLICABLE)

LONDON KING'S CROSS TRAIN STATION VTEC ACCOMMODATION PLANS

rawing status FOR LISTED BUILDING CONSENT

EASTERN RANGE SECOND FLOOR PROPOSED HOT DESK SUITE

MEETING ROOMS GA SECTIONS								
drawn by	date	checked by	date					
CD	20/02/17	AF	22/02/17					
CRE Approved by	date	CEM Reviewed by	date					
RS	22/02/17							

letwork Rail dwg no.	revision no.	sht no.	
		/	1 of 1
consultant dwg no.	scale		sht size
2525-507	1 1	1:25	A1