

ALL DIMENSIONS ARE IN mm UNLESS NOTED OTHERWISE

N.G.R

E: 526540 N: 185505

CONCESSION REQUIRED

YES


NOTES:

CHERRY PICKER CONCESSION REQUIRED.


NO EDGE PROTECTION AROUND ROOFTOP EXTENTS.

VARIOUS FLUES AROUND ROOFTOP – TRIP HAZARDS.

| | | | | |
|-----|---------------------------------------|----|----|----------|
| E | Sub-main cable route clarified | BB | LB | 27.01.17 |
| D | Issued for Construction | BB | LB | 27.01.17 |
| C | Site Re-Designed (No ERS & RRU Racks) | DB | JS | 28.10.16 |
| B | Client Redline Comments | DW | LB | 08.07.16 |
| A | Issued for Approval | DW | LB | 03.07.16 |
| REV | MODIFICATION | BY | CH | DATE |



WOLVEY - HINCKLEY - LEICESTERSHIRE - LE10 3JF
Tel: +44 (0)1455 222792 Fax: +44 (0)1455 222758



CTIL

| | | |
|-----------------|--------|-------|
| Cell Name | | Opt. |
| HENDERSON COURT | | – |
| Cell ID No | | |
| CTIL | TEF | VF |
| 148399 | 072473 | 86104 |

Site Address / Contact Details

HENDERSON COURT
102 FITZJOHNS AVENUE
LONDON
NW3 6NR

Drawing Title:
PROPOSED SITE PLAN

Purpose of issue:
CONSTRUCTION

Drawing Number:
201

| | | | | |
|--------------------|-------------------|----------------------------|-------------------|--------|
| Surveyed By: CT | | Original Sheet Size: A3 | | Issue: |
| Drawn: DW | Date: 03.07.16 | Checked: CT | Date: 03.07.16 | E |

The drawings comply with CTIL Beacon Standard ICNIRP guidelines.
Designed in accordance with CTIL Beacon documents: SDN0008 & SDN0009 'ICNIRP Compliance Summary'


PROPOSED SITE PLAN
(1:250)



ORIGINAL SCALE AT A3 – 1:250

ALL DIMENSIONS IN MILLIMETRES

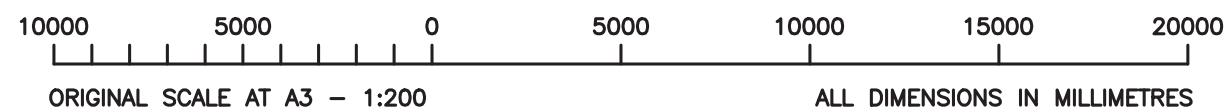


EXISTING NORTH WEST ELEVATION
(1:200)



| |
|---|
| ALL DIMENSIONS ARE IN mm UNLESS NOTED OTHERWISE | |
| N.G.R | | E: 526540 | | N: 185505 | |
| CONCESSION REQUIRED | | | | YES | |
| NOTES: | |
| CHERRY PICKER CONCESSION REQUIRED. | |
| NO EDGE PROTECTION AROUND ROOFTOP EXTENTS. | |
| VARIOUS FLUES AROUND ROOFTOP – TRIP HAZARDS. | |
| |
| |
| |
| |
| C | Issued for Construction | | | BB | LB | 27.01.17 | |
| B | Client Redline Comments | | | DW | LB | 08.07.16 | |
| A | Issued for Approval | | | DW | LB | 03.07.16 | |
| REV | MODIFICATION | | | BY | CH | DATE | |
| <div><p>WOLVEY - HINCKLEY - LEICESTERSHIRE - LE10 3JF Tel: +44 (0)1455 222792 Fax: +44 (0)1455 222758</p></div> <div></div> <table><tr><td colspan="5">Cell Name</td><td colspan="2">Opt.</td></tr><tr><td colspan="5">HENDERSON COURT</td><td colspan="2">–</td></tr><tr><td colspan="7">Cell ID No</td></tr><tr><td colspan="2">CTIL</td><td colspan="2">TEF</td><td colspan="3">VF</td></tr><tr><td colspan="2">148399</td><td colspan="2">072473</td><td colspan="3">86104</td></tr><tr><td colspan="7">Site Address / Contact Details</td></tr><tr><td colspan="7">HENDERSON COURT 102 FITZJOHNS AVENUE LONDON NW3 6NR</td></tr><div>Drawing Title: EXISTING SITE NORTH WEST ELEVATION</div><div>Purpose of issue: CONSTRUCTION</div><div>Drawing Number: 300</div><table><tr><td colspan="3">Surveyed By: CT</td><td colspan="2">Original Sheet Size: A3</td><td colspan="2">Issue:</td></tr><tr><td>Drawn: DW</td><td>Date: 03.07.16</td><td>Checked: CT</td><td>Date: 03.07.16</td><td colspan="3">C</td></tr></table></table> | | | | | | | Cell Name | | | | | Opt. | | HENDERSON COURT | | | | | – | | Cell ID No | | | | | | | CTIL | | TEF | | VF | | | 148399 | | 072473 | | 86104 | | | Site Address / Contact Details | | | | | | | HENDERSON COURT 102 FITZJOHNS AVENUE LONDON NW3 6NR | | | | | | | Surveyed By: CT | | | Original Sheet Size: A3 | | Issue: | | Drawn: DW | Date: 03.07.16 | Checked: CT | Date: 03.07.16 | C | | |
| Cell Name | | | | | Opt. | |
| HENDERSON COURT | | | | | – | |
| Cell ID No | |
| CTIL | | TEF | | VF | |
| 148399 | | 072473 | | 86104 | |
| Site Address / Contact Details | |
| HENDERSON COURT 102 FITZJOHNS AVENUE LONDON NW3 6NR | |
| Surveyed By: CT | | | Original Sheet Size: A3 | | Issue: | |
| Drawn: DW | Date: 03.07.16 | Checked: CT | Date: 03.07.16 | C | |



EXISTING NORTH EAST ELEVATION
(1:200)

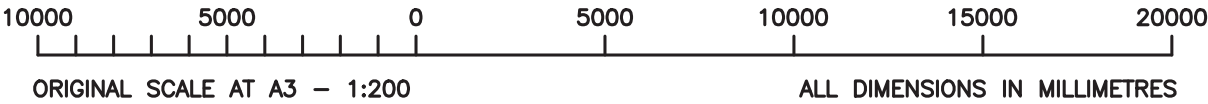

ALL DIMENSIONS ARE IN mm UNLESS NOTED OTHERWISE

N.G.R

E: 526540

N: 185505

CONCESSION REQUIRED

YES

NOTES:

CHERRY PICKER CONCESSION REQUIRED.

NO EDGE PROTECTION AROUND ROOFTOP EXTENTS.

VARIOUS FLUES AROUND ROOFTOP – TRIP HAZARDS.

| | | | | |
|-----|---------------------|----|----|----------|
| | | | | |
| | | | | |
| | | | | |
| A | Issued for Approval | DW | LB | 17.05.17 |
| REV | MODIFICATION | BY | CH | DATE |




WOLVEY - HINCKLEY - LEICESTERSHIRE - LE10 3JF
Tel: +44 (0)1455 222792 Fax: +44 (0)1455 222758




CTIL

| | | |
|--|-------------------|----------------------------|
| Cell Name | | Opt. |
| HENDERSON COURT | | – |
| Cell ID No | | |
| CTIL | TEF | VF |
| 148399 | 072473 | 86104 |
| Site Address / Contact Details | | |
| HENDERSON COURT 102 FITZJOHNS AVENUE LONDON NW3 6NR | | |
| Drawing Title: EXISTING SITE NORTH EAST ELEVATION | | |
| Purpose of issue: CONSTRUCTION | | |
| Drawing Number: 302 | | |
| Surveyed By: CT | | Original Sheet Size: A3 |
| Drawn: DW | Date: 17.05.17 | Issue: A |

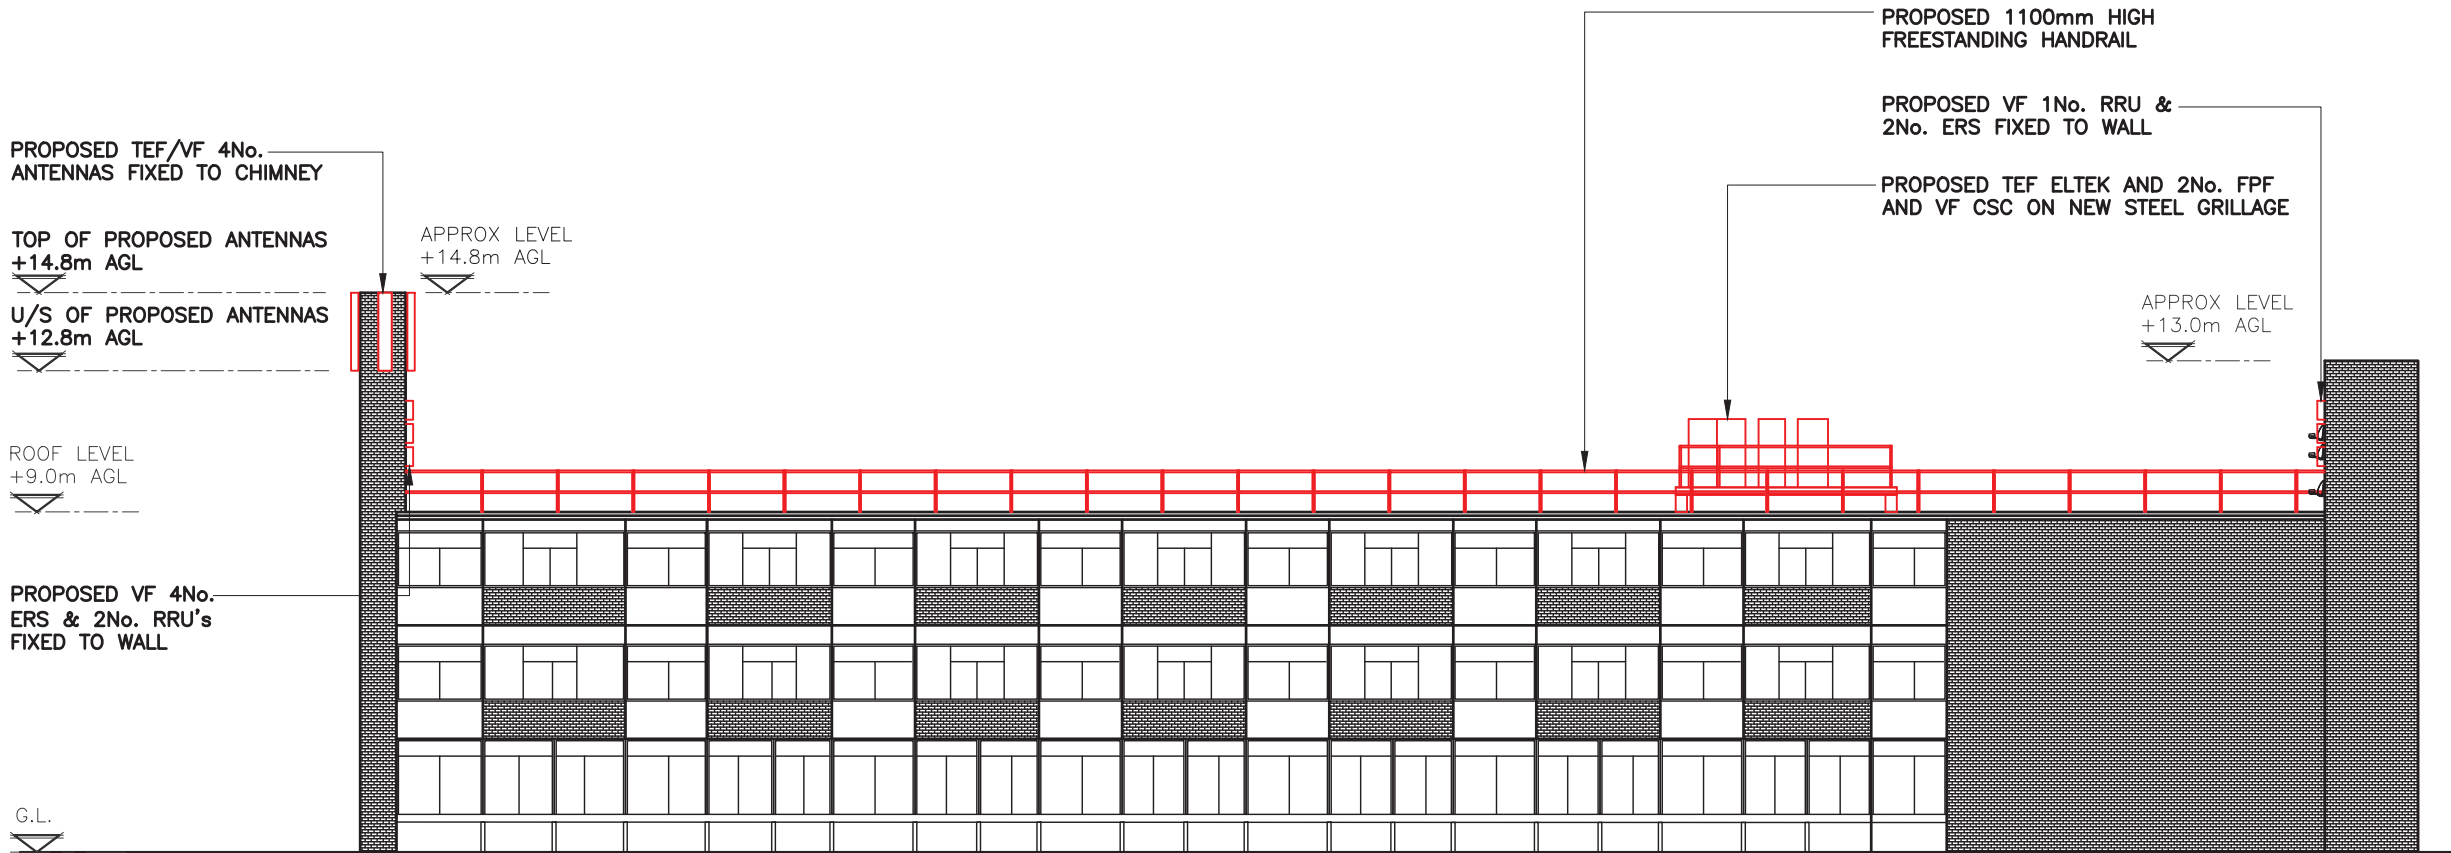

PROPOSED NORTH EAST ELEVATION
(1:200)

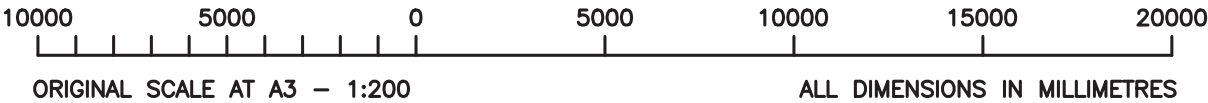

The drawings comply with CTIL Beacon Standard ICNIRP guidelines.
Designed in accordance with CTIL Beacon documents: SDN0008 & SDN0009 'ICNIRP Compliance Summary'

ALL DIMENSIONS ARE IN mm UNLESS NOTED OTHERWISE

N.G.R. E: 526540 N: 185505

CONCESSION REQUIRED YES

NOTES:
CHERRY PICKER CONCESSION REQUIRED.
NO EDGE PROTECTION AROUND ROOFTOP EXTENTS.
VARIOUS FLUES AROUND ROOFTOP – TRIP HAZARDS.

| | | | | |
|-----|---------------------|----|----|----------|
| | | | | |
| | | | | |
| | | | | |
| | | | | |
| A | Issued for Approval | DW | LB | 17.05.17 |
| REV | MODIFICATION | BY | CH | DATE |



WOLVEY - HINCKLEY - LEICESTERSHIRE - LE10 3JF
Tel: +44 (0)1455 222792 Fax: +44 (0)1455 222758



CTIL

| | |
|-----------------|------|
| Cell Name | Opt. |
| HENDERSON COURT | – |

| | | |
|------------|--------|-------|
| Cell ID No | | |
| CTIL | TEF | VF |
| 148399 | 072473 | 86104 |


Site Address / Contact Details
HENDERSON COURT
102 FITZJOHNS AVENUE
LONDON
NW3 6NR

Drawing Title:
PROPOSED SITE NORTH EAST ELEVATION


Purpose of issue:
CONSTRUCTION

Drawing Number:
303


| | | | | |
|--------------------|-------------------|----------------------------|-------------------|--------|
| Surveyed By: CT | | Original Sheet Size: A3 | | Issue: |
| Drawn: DW | Date: 17.05.17 | Checked: CT | Date: 17.05.17 | A |

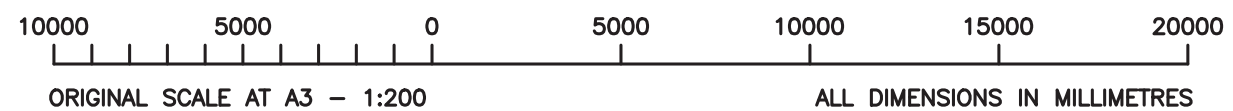

| | | | | |
|--------------------|-------------------|----------------------------|-------------------|-----------------|
| Surveyed By: CT | | Original Sheet Size: A3 | | Issue: A |
| Drawn: DW | Date: 17.05.17 | Checked: CT | Date: 17.05.17 | |

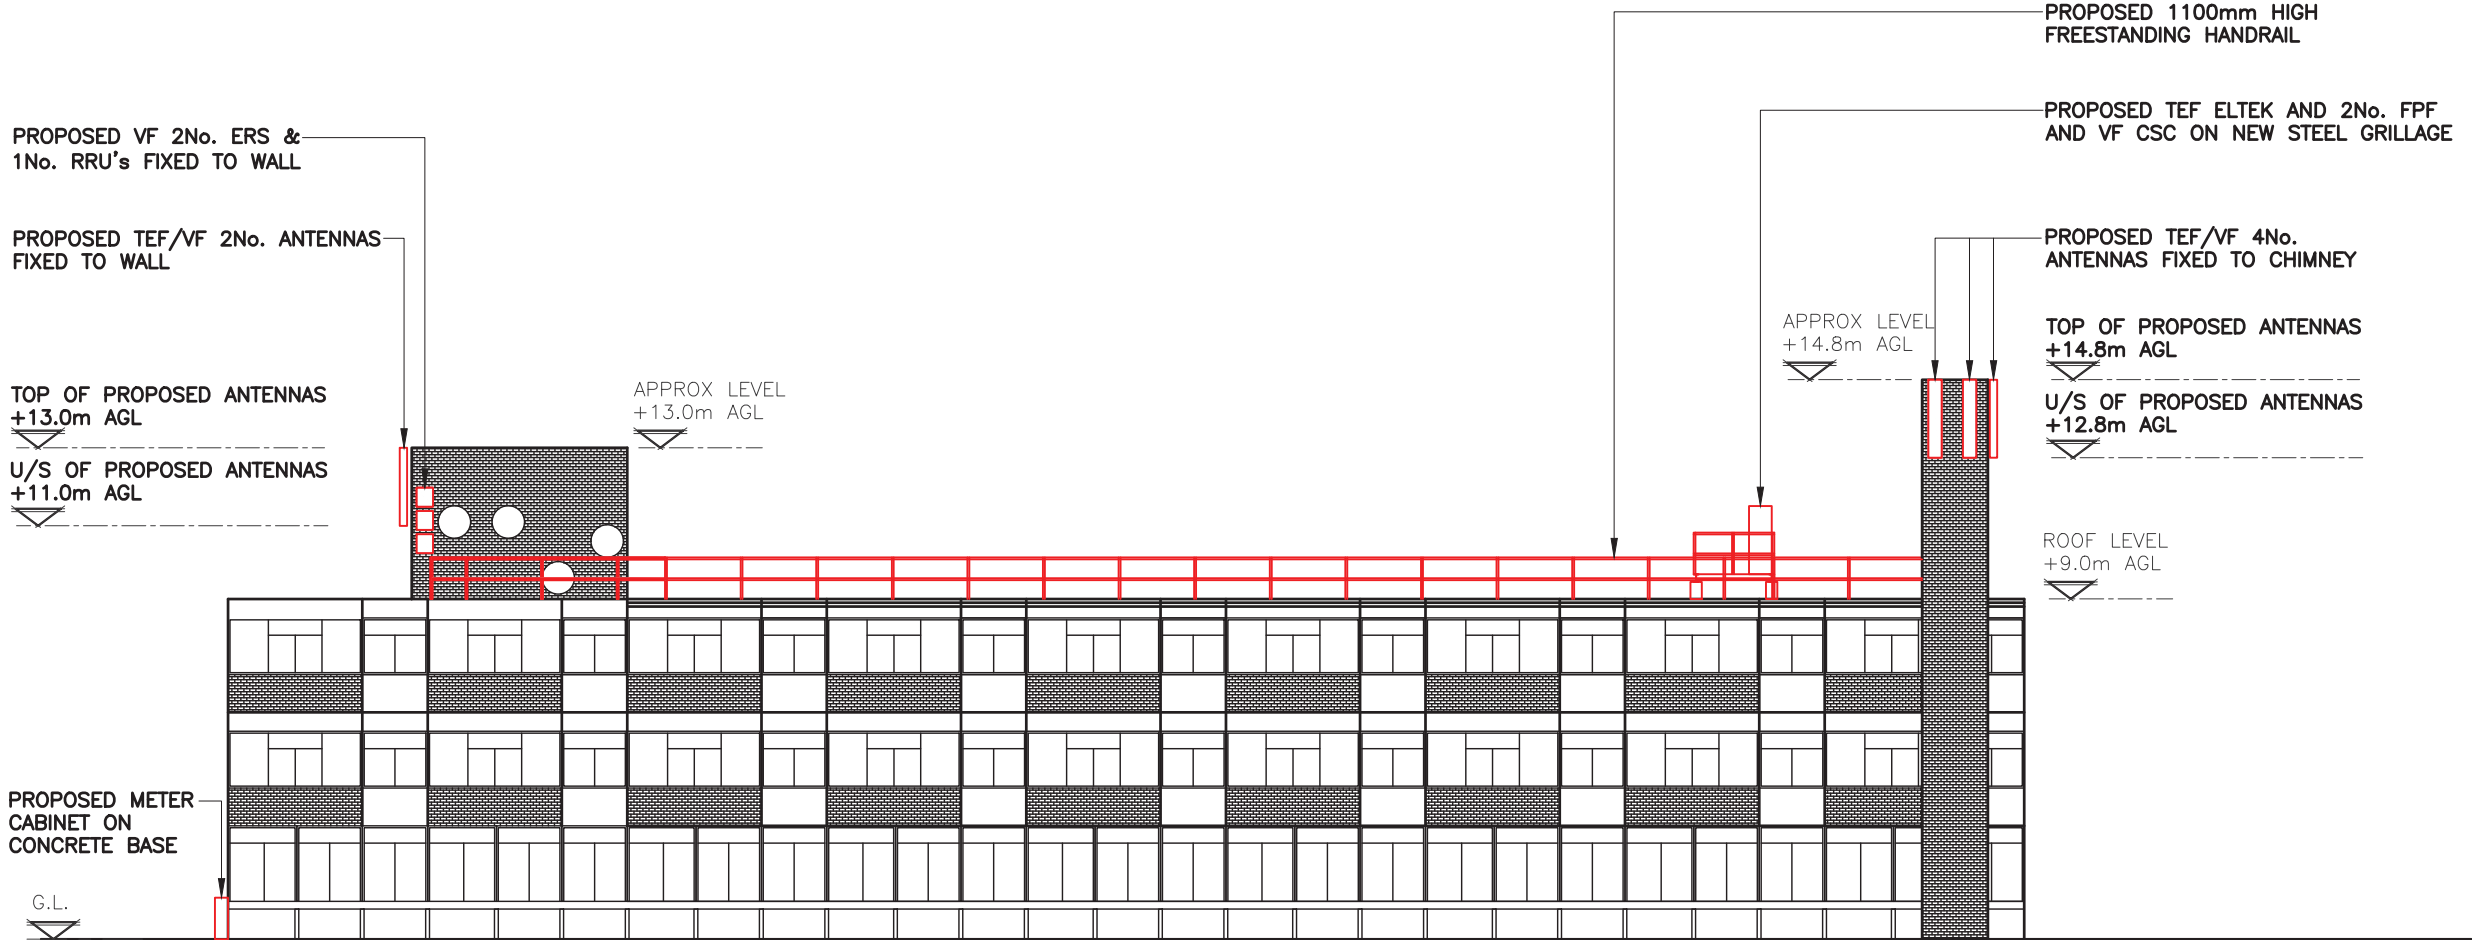

PROPOSED SOUTH EAST ELEVATION
(1:200)

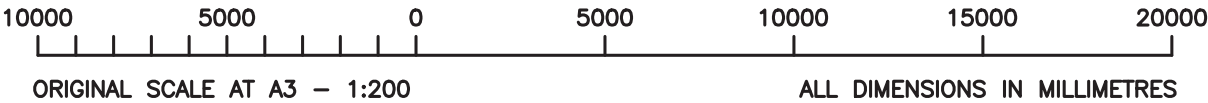

The drawings comply with CTIL Beacon Standard ICNIRP guidelines.
Designed in accordance with CTIL Beacon documents: SDN0008 & SDN0009 'ICNIRP Compliance Summary'

ALL DIMENSIONS ARE IN mm UNLESS NOTED OTHERWISE

N.G.R E: 526540 N: 185505

CONCESSION REQUIRED YES

NOTES:

CHERRY PICKER CONCESSION REQUIRED.

NO EDGE PROTECTION AROUND ROOFTOP EXTENTS.

VARIOUS FLUES AROUND ROOFTOP – TRIP HAZARDS.

| | | | | |
|-----|---------------------|----|----|----------|
| | | | | |
| | | | | |
| | | | | |
| | | | | |
| A | Issued for Approval | DW | LB | 17.05.17 |
| REV | MODIFICATION | BY | CH | DATE |

GallifordTry

WOLVEY - HINCKLEY - LEICESTERSHIRE - LE10 3JF
Tel: +44 (0)1455 222792 Fax: +44 (0)1455 222758

O₂

CTIL

| | |
|-----------------|------|
| Cell Name | Opt. |
| HENDERSON COURT | – |

| Cell ID No | | |
|------------|--------|-------|
| CTIL | TEF | VF |
| 148399 | 072473 | 86104 |


| Site Address / Contact Details | | |
|--|--|--|
| HENDERSON COURT 102 FITZJOHNS AVENUE LONDON NW3 6NR | | |

Drawing Title:
PROPOSED SITE SOUTH EAST ELEVATION

Purpose of issue:
CONSTRUCTION

Drawing Number:
305


| | | | | |
|--------------------|-------------------|----------------------------|-------------------|--------|
| Surveyed By: CT | | Original Sheet Size: A3 | | Issue: |
| Drawn: DW | Date: 17.05.17 | Checked: CT | Date: 17.05.17 | A |

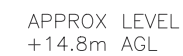


10000 5000 0 5000 10000 15000 20000

ORIGINAL SCALE AT A3 - 1:200 ALL DIMENSIONS IN MILLIMETRES

| | | | | |
|--------------------|-------------------|----------------------------|-------------------|-----------------|
| Surveyed By: CT | | Original Sheet Size: A3 | | Issue: A |
| Drawn: DW | Date: 17.05.17 | Checked: CT | Date: 17.05.17 | |

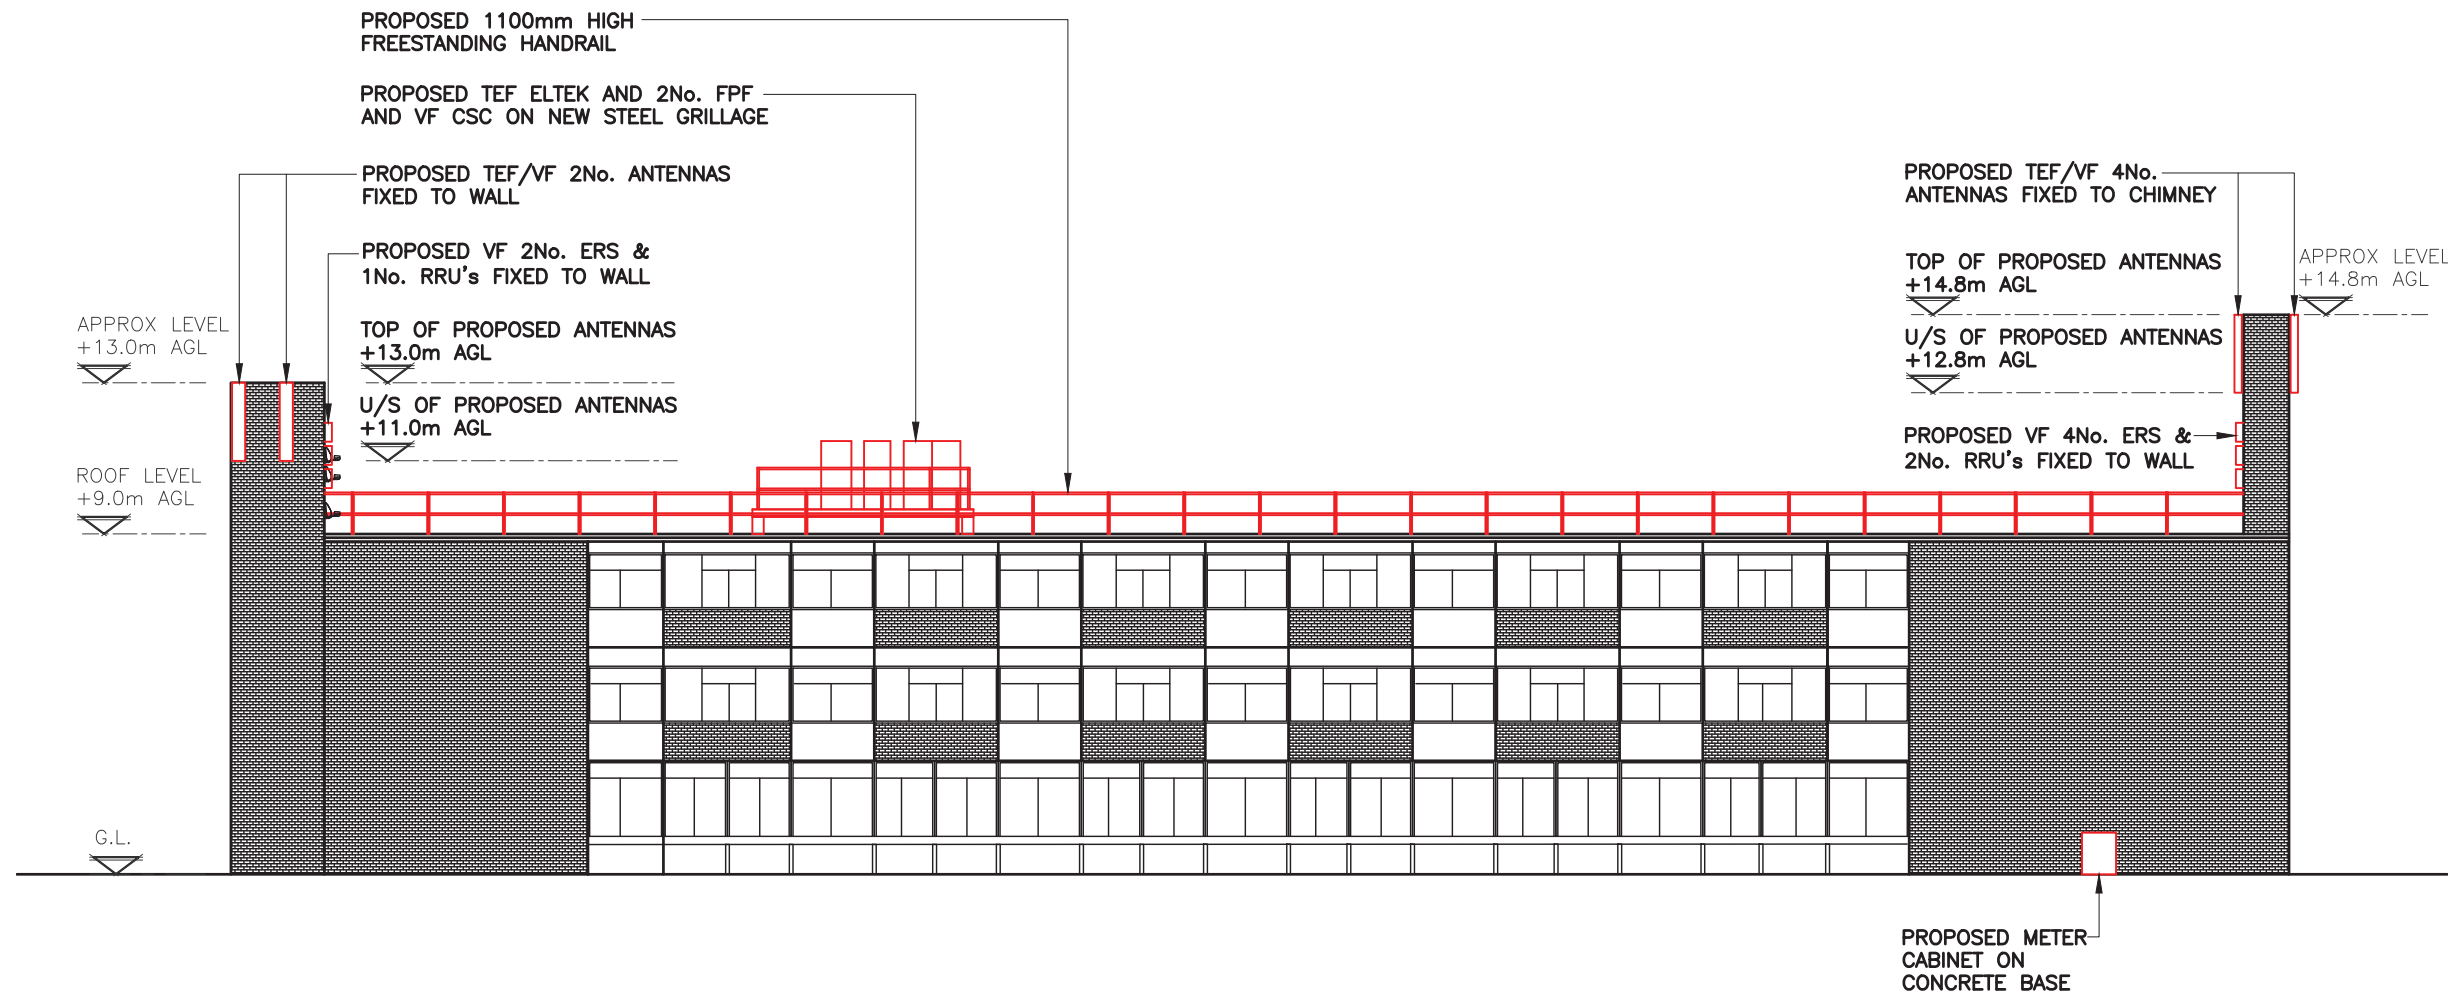

PROPOSED SOUTH WEST ELEVATION
(1:200)

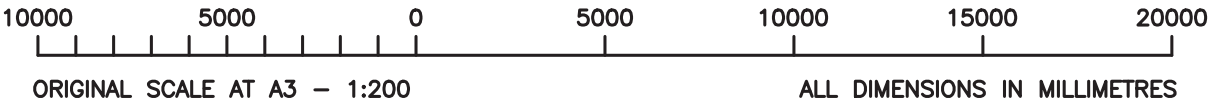

The drawings comply with CTIL Beacon Standard ICNIRP guidelines.
Designed in accordance with CTIL Beacon documents: SDN0008 & SDN0009 'ICNIRP Compliance Summary'

ALL DIMENSIONS ARE IN mm UNLESS NOTED OTHERWISE

N.G.R. E: 526540 N: 185505

CONCESSION REQUIRED YES

NOTES:

CHERRY PICKER CONCESSION REQUIRED.

NO EDGE PROTECTION AROUND ROOFTOP EXTENTS.

VARIOUS FLUES AROUND ROOFTOP – TRIP HAZARDS.

| | | | | |
|-----|---------------------|----|----|----------|
| | | | | |
| | | | | |
| | | | | |
| | | | | |
| A | Issued for Approval | DW | LB | 17.05.17 |
| REV | MODIFICATION | BY | CH | DATE |



WOLVEY - HINCKLEY - LEICESTERSHIRE - LE10 3JF
Tel: +44 (0)1455 222792 Fax: +44 (0)1455 222758



| | |
|-----------------|------|
| Cell Name | Opt. |
| HENDERSON COURT | – |

| Cell ID No | | |
|------------|--------|-------|
| CTIL | TEF | VF |
| 148399 | 072473 | 86104 |

Site Address / Contact Details

HENDERSON COURT
102 FITZJOHNS AVENUE
LONDON
NW3 6NR

Drawing Title:
PROPOSED SITE SOUTH WEST ELEVATION

Purpose of issue:
CONSTRUCTION

Drawing Number:
307

| | | | | |
|--------------------|-------------------|----------------------------|-------------------|--------|
| Surveyed By: CT | | Original Sheet Size: A3 | | Issue: |
| Drawn: DW | Date: 17.05.17 | Checked: CT | Date: 17.05.17 | A |