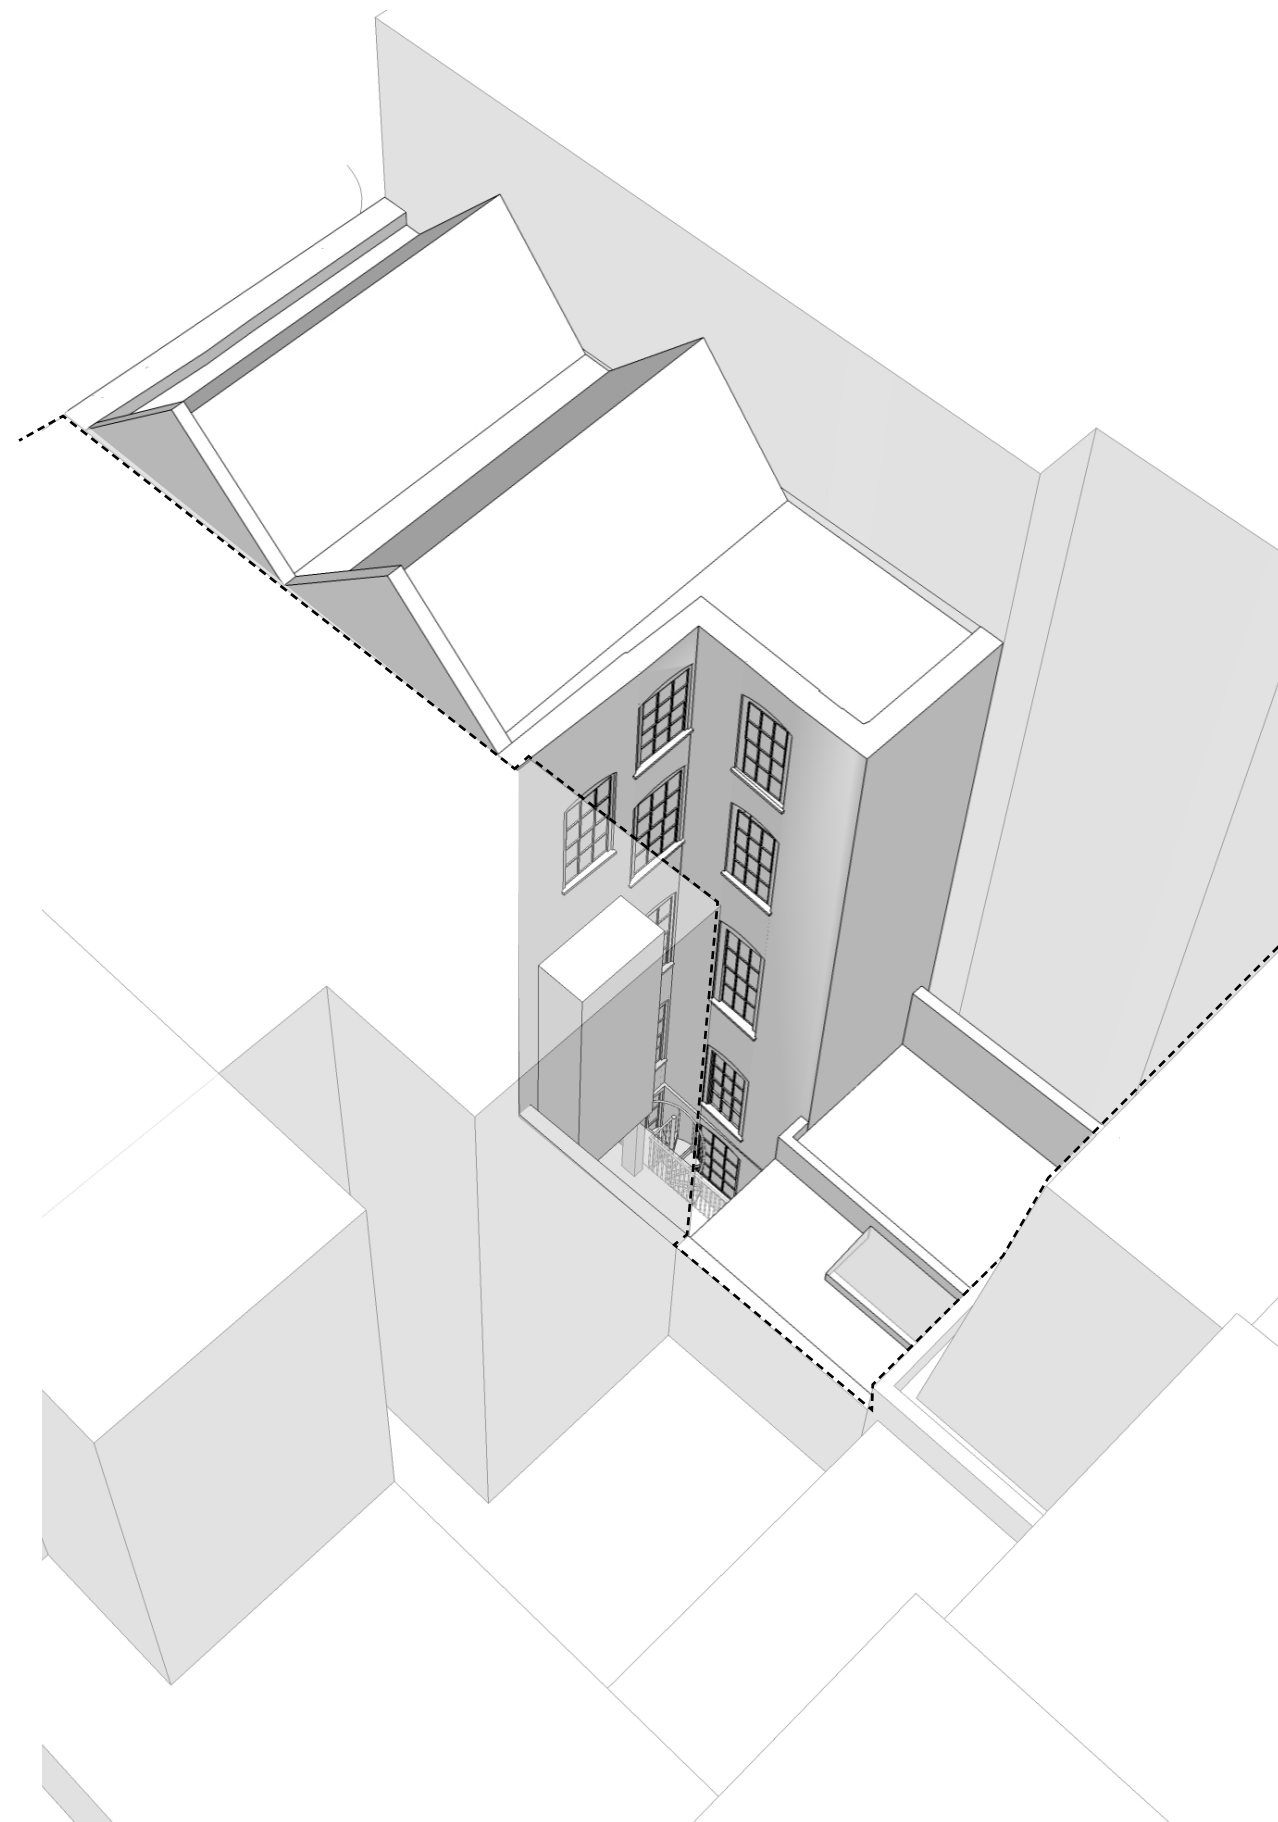
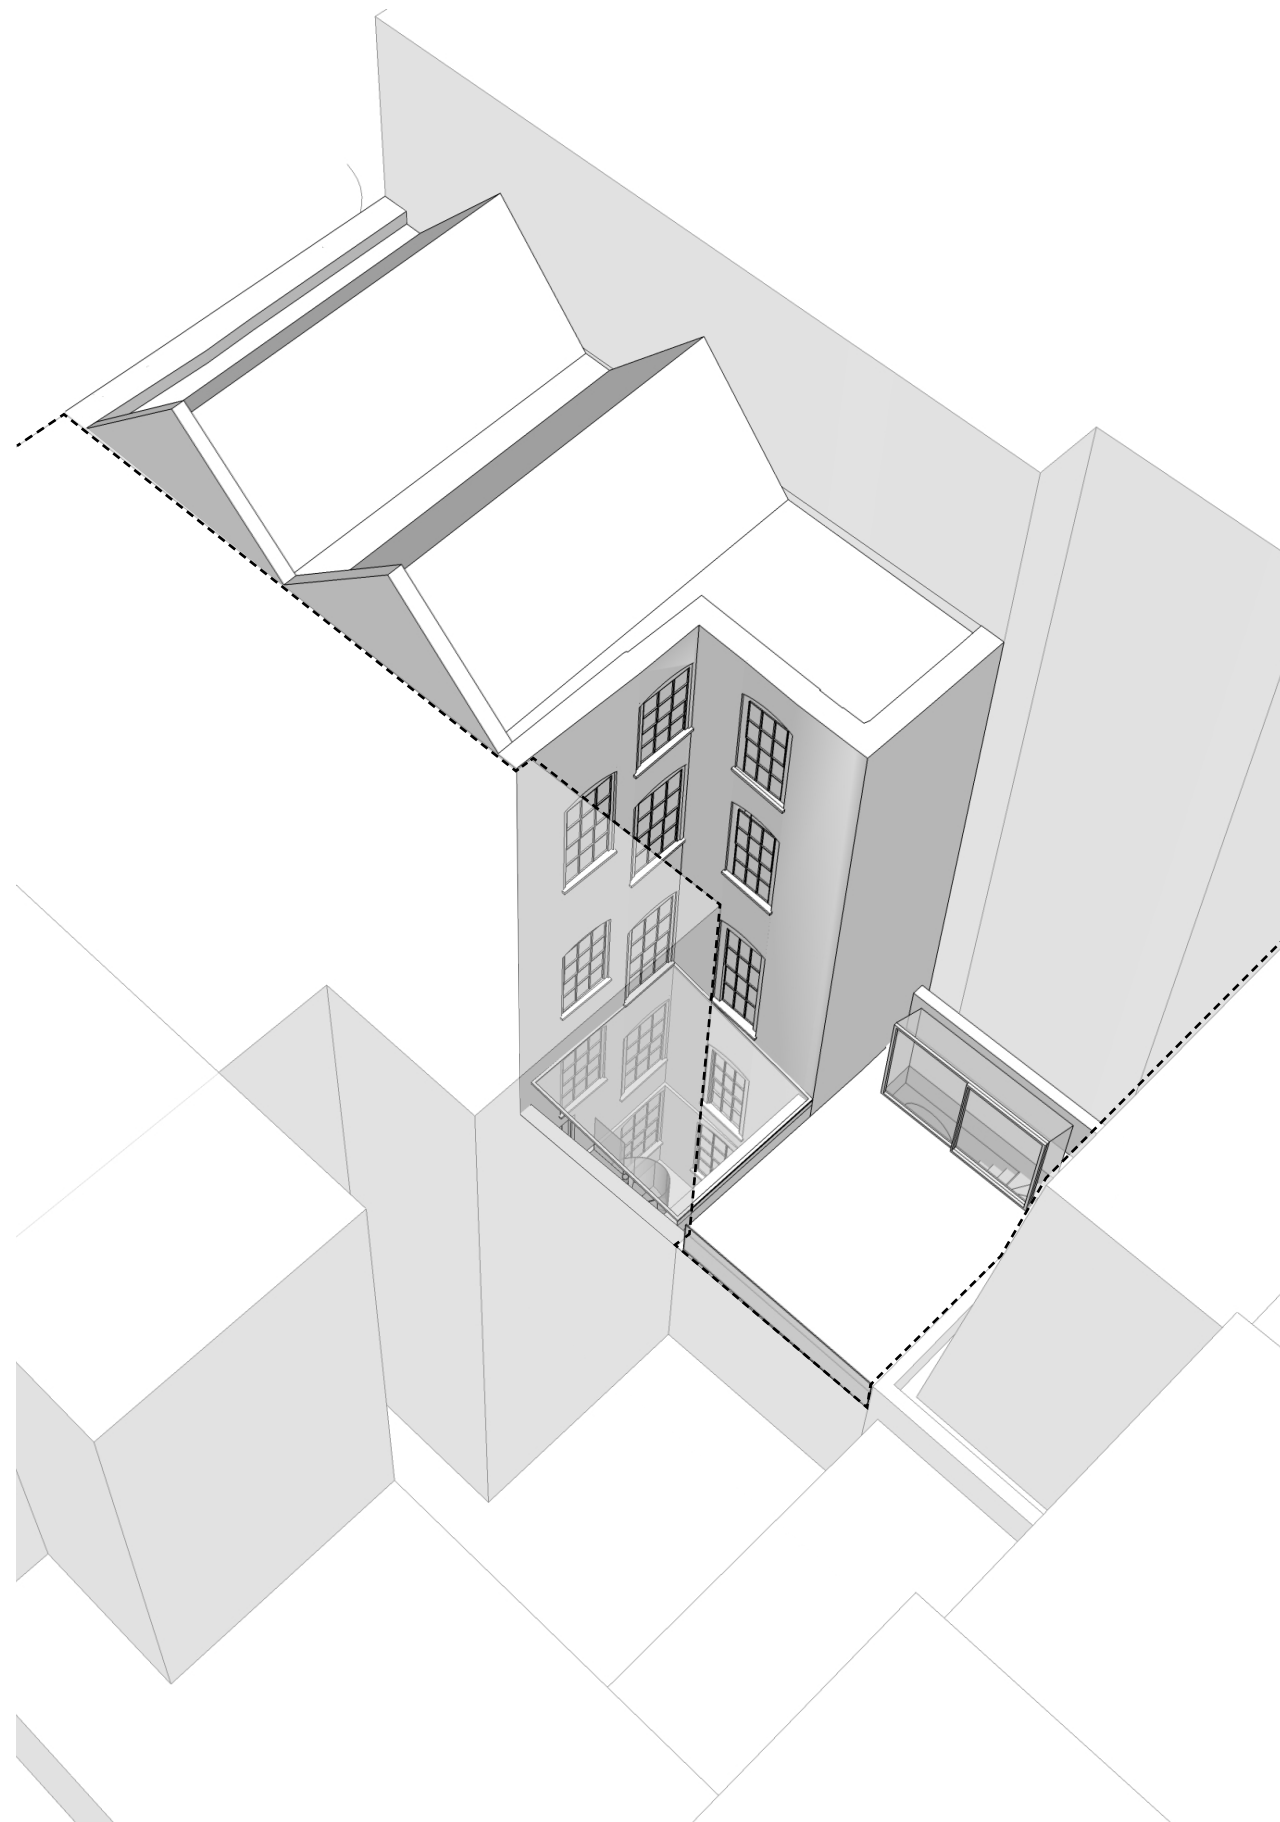


[illegible]

Do not scale from this drawing
All dimensions to be confirmed on site
Information contained within this drawing is the sole copyright of EMRY
Architects Ltd and is not to be reproduced without permission
EMRY Architects are to be notified immediately of any discrepancies

EMRYS
CAP House | 9-12 Long Lane | London | EC1A 9HJ
mail@emrysarchitects.com
www.emrysarchitects.com T: 020 7726 5011

JOB NO.	1618	CURBT	KAY GEORGIUO
TITLE	40 GREAT JAMES STREET LONDON		
DWG	MODEL VIEWS - REAR EXISTING AND PROPOSED		
EXAMIN	EB	DATE	02.11.2016
		SCALE @ 1/5	NTS
CHECKED	GE	STATUS	PLANNING
		NEW	PL01
DWG NO.	1618-SK-014		