



10 BUTT GLAZED JOINT SECTION
60 MIN. CONTRAFLAM STRUCTURE




8) HEAD SECTION
60 MIN. CONTRAFLAM STRUCTURE

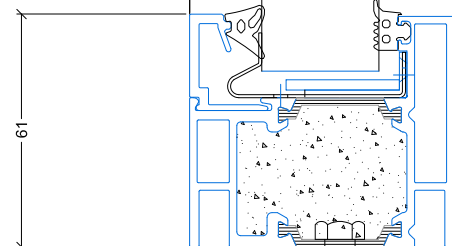

9 SILL SECTION
60 MIN. CONTRAFLAM STRUCTURE

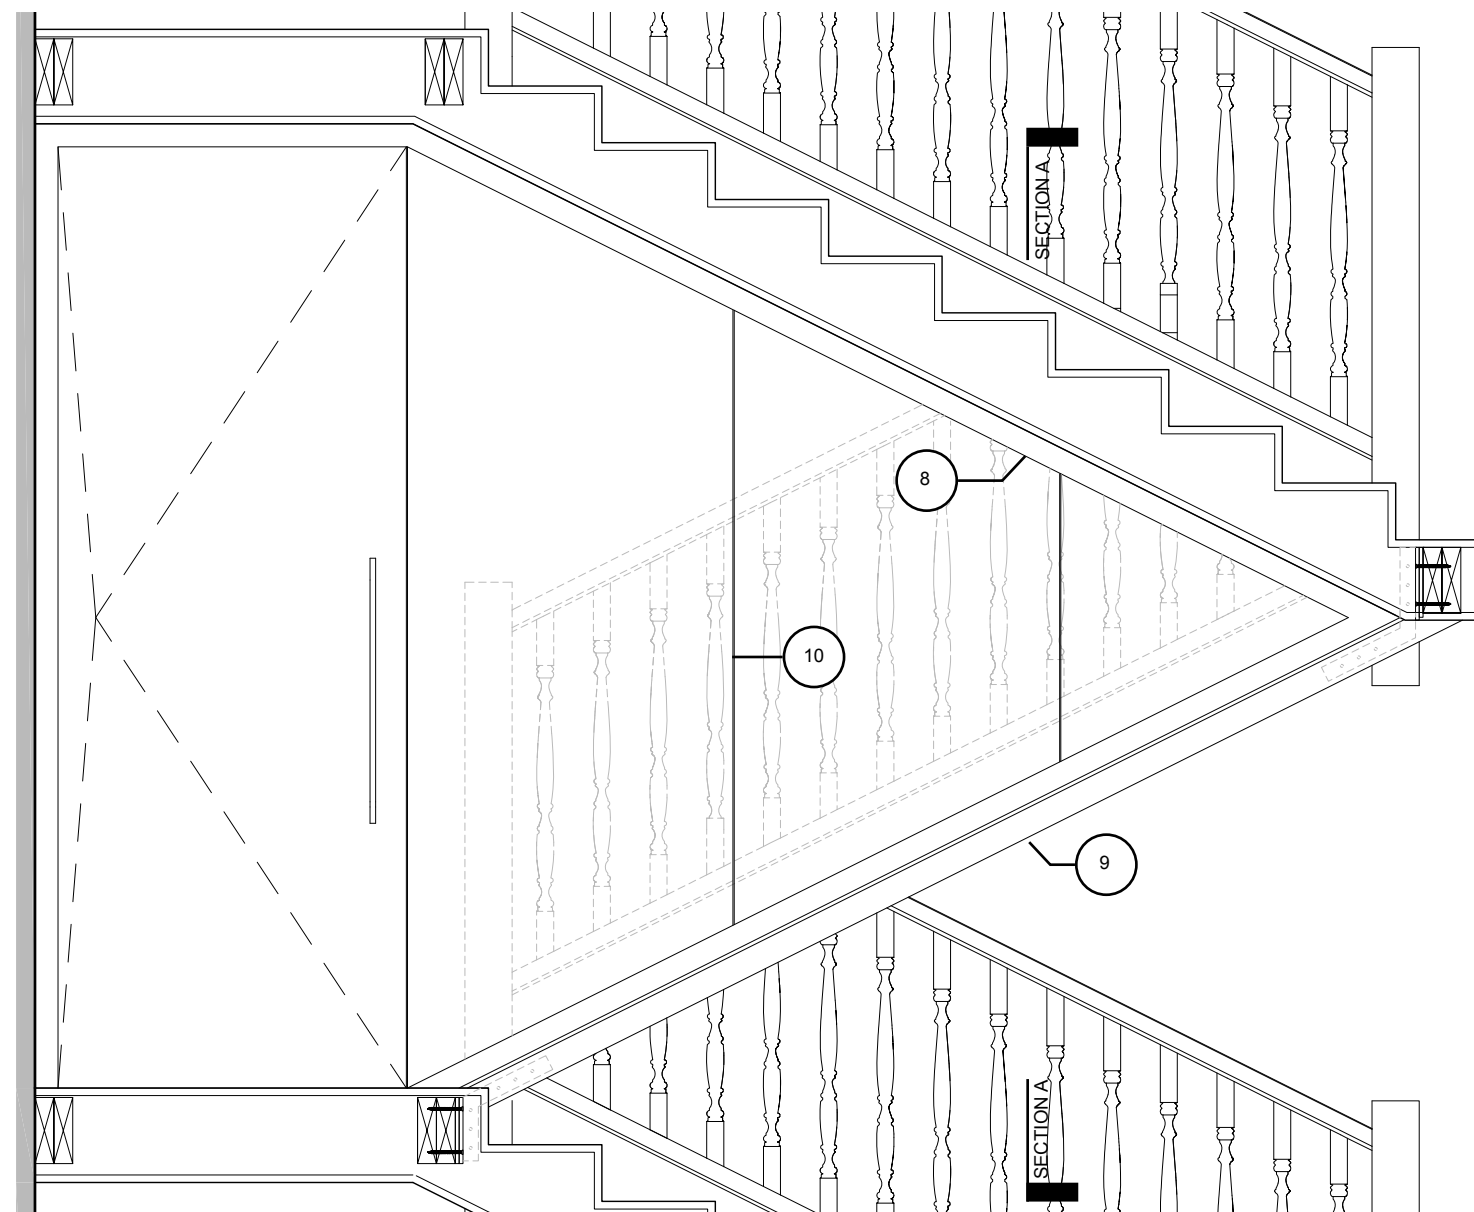

01 - GLASS FIRE PARTITION - ELEVATION 1:20

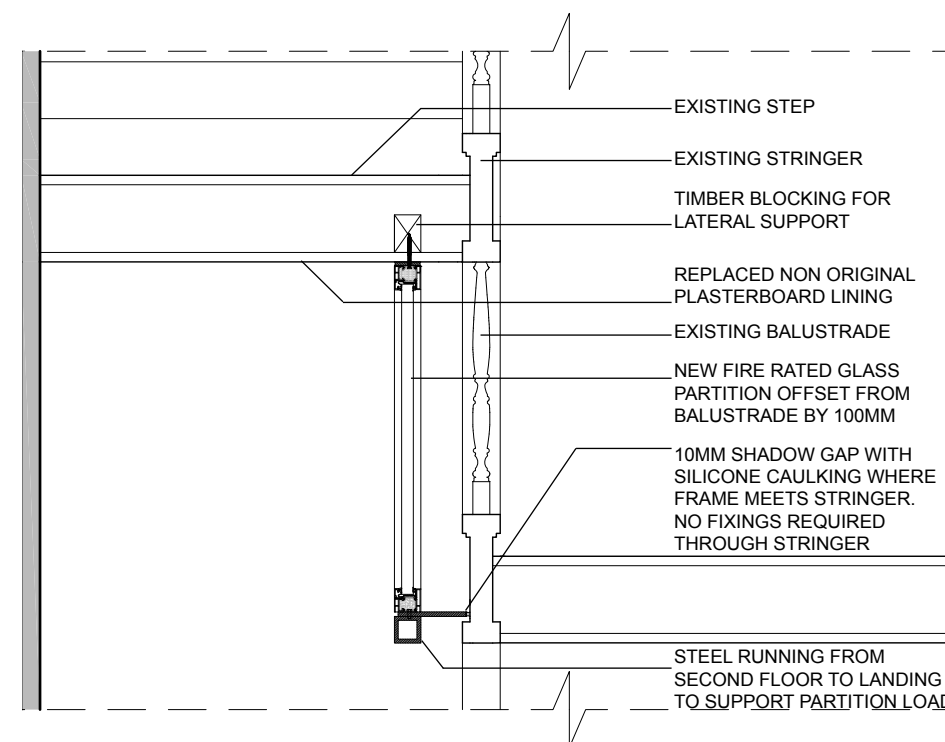

02 - GLASS FIRE PARTITION - SECTION A 1:20

[illegible]

Do not scale from this drawing
All dimensions to be confirmed on site
Information contained within this drawing is the sole copyright of EMR
Architects Ltd and is not to be reproduced without permission
EMRYS Architects are to be notified immediately of any discrepancies

EMRYS
CAP House | 9-12 Long Lane | London | EC1A 9HJ
mail@emrysarchitects.com
www.emrysarchitects.com T: 020 7726 5010

JOH.NL	1618	CLIENT	KAY GEORGIUO
TITLE	40 GREAT JAMES STREET LONDON		
DWG	STAIR GLAZED PARTITION DETAILS		
DRAWN	EB	DATE	03.03.2017
			SCALE @ 1:1
CREATED	GE	STATUS	PLANNING
		REV	PL01
JOH.NL	1618-SK-020		