


EXISTING SECTION AA



PROPOSED SECTION AA

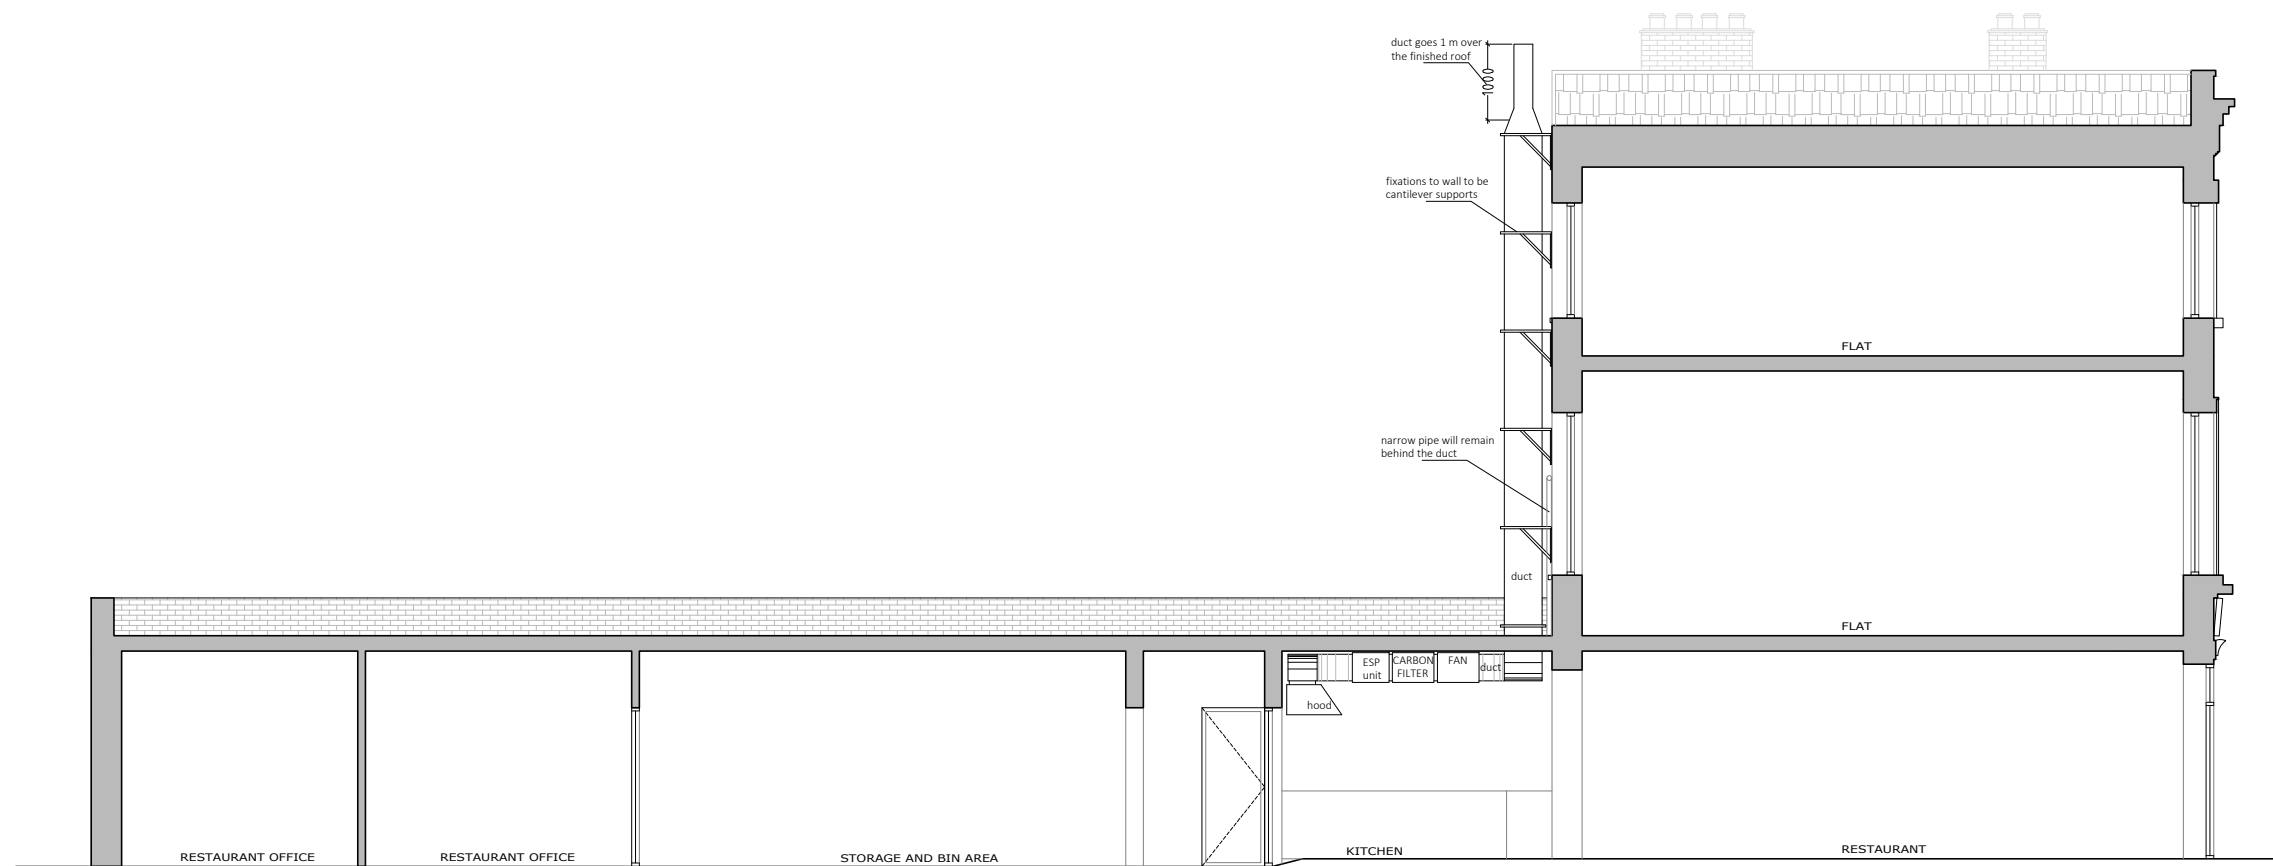

10 PATTERDALE
OSNABURGH STREET
LONDON
NW1 3QJ

TEL. 07745513884
ARCHITECT@PROJECTIONARCHITECTS.COM
WWW.PROJECTIONARCHITECTS.COM

PLEASE NOTE

1. All dimensions to be verified on site.
2. All dimensions are in millimeters.
3. No work shall commence until all approvals and agreements have been obtained. These include, Planning, Building Regulations, Thames Water and party Wall.
4. The Copyright of this drawing belongs to Projection Architects Ltd.

CLIENT
MR. AUN ALI

PROJECT
**CHANGE OF USE
FROM A1 TO A3**

ADDRESS
151 King's Cross Road.
WC1X 9BN

TITLE
Existing & Proposed Section

DATE
30/05/17

PROJECT NUM:
P-17.018

SCALE
1/100 (@ A3)

DRAWING NUM:
A-03

VERSION
C