
No. 82

Do not scale, work to annotated dimensions only. Read drawings in conjunction with relevant consultants' drawings. Confirm all dimensions before commencement of work. Apparent discrepancies to be raised with Friend & Co. before commencement of works.

_____ _____

_____ _____

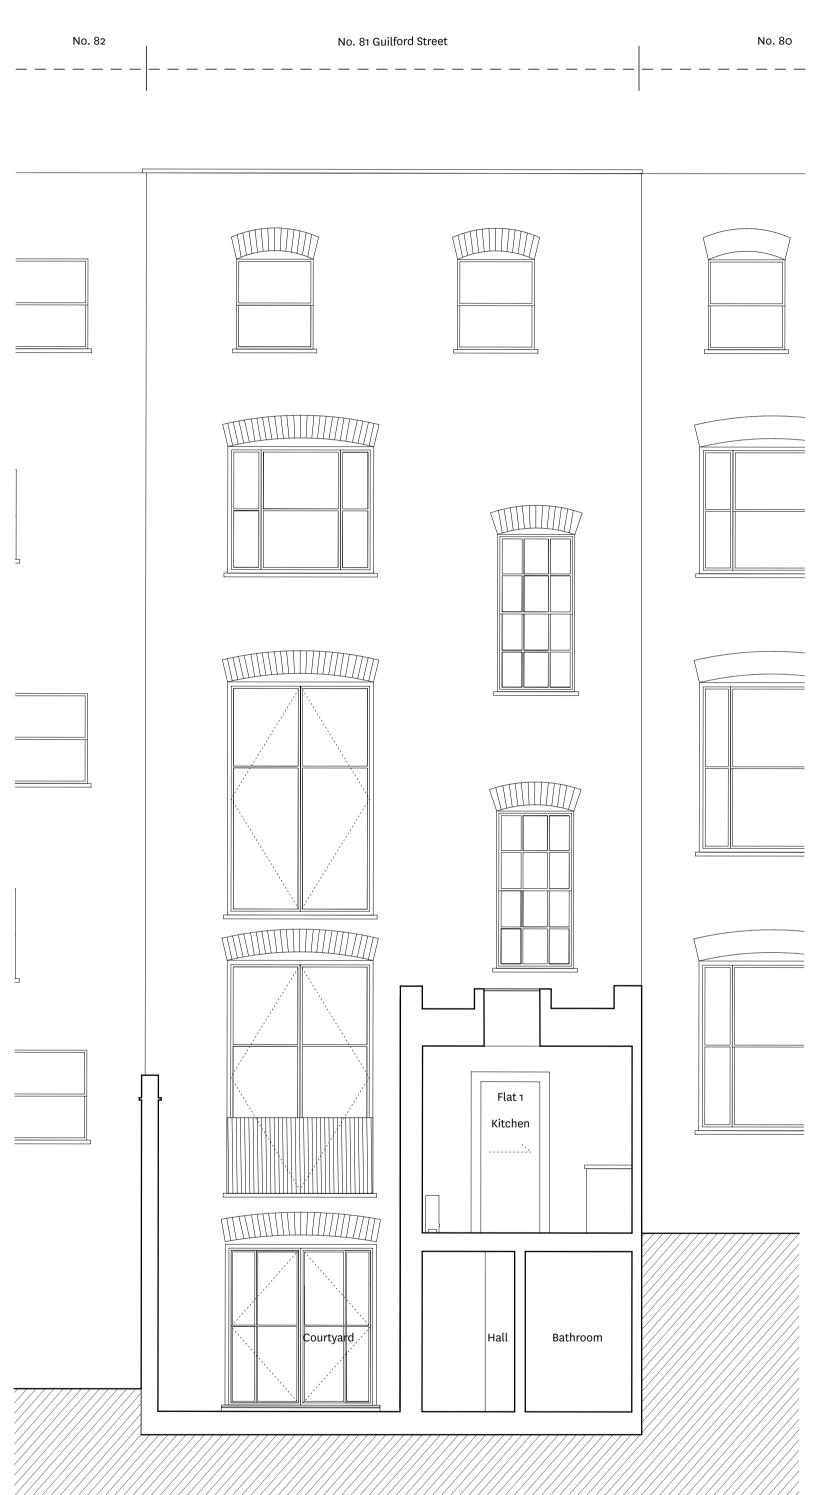

1:50 @ A1 OM 0.5 1

2

F.

5m

DWG N°./REV. 050/-**Title.** Existing: GA: Section: C-C

| Date. | 1, - 6, 1 | | | 1:100 @ A3 1:100, 1:50 @ A1 |
|-------------|-----------|-----------------------------|--------|--|
| Note. | | | Scale. | |
| Project Nº. | | 128 | | |
| Project | • | 81 Guilford Street - Flat 1 | | |
| Status. | | Stage 2 Concept Design | | |
| | | | | |

167 Foundling Court, WC1N 1AN T.+44 0 20 7713 7593 F.+44 0 20 7713 7594 E. friend@friendandcompany.co.uk www.friendandcompany.co.uk Friendandcompany.Architects