

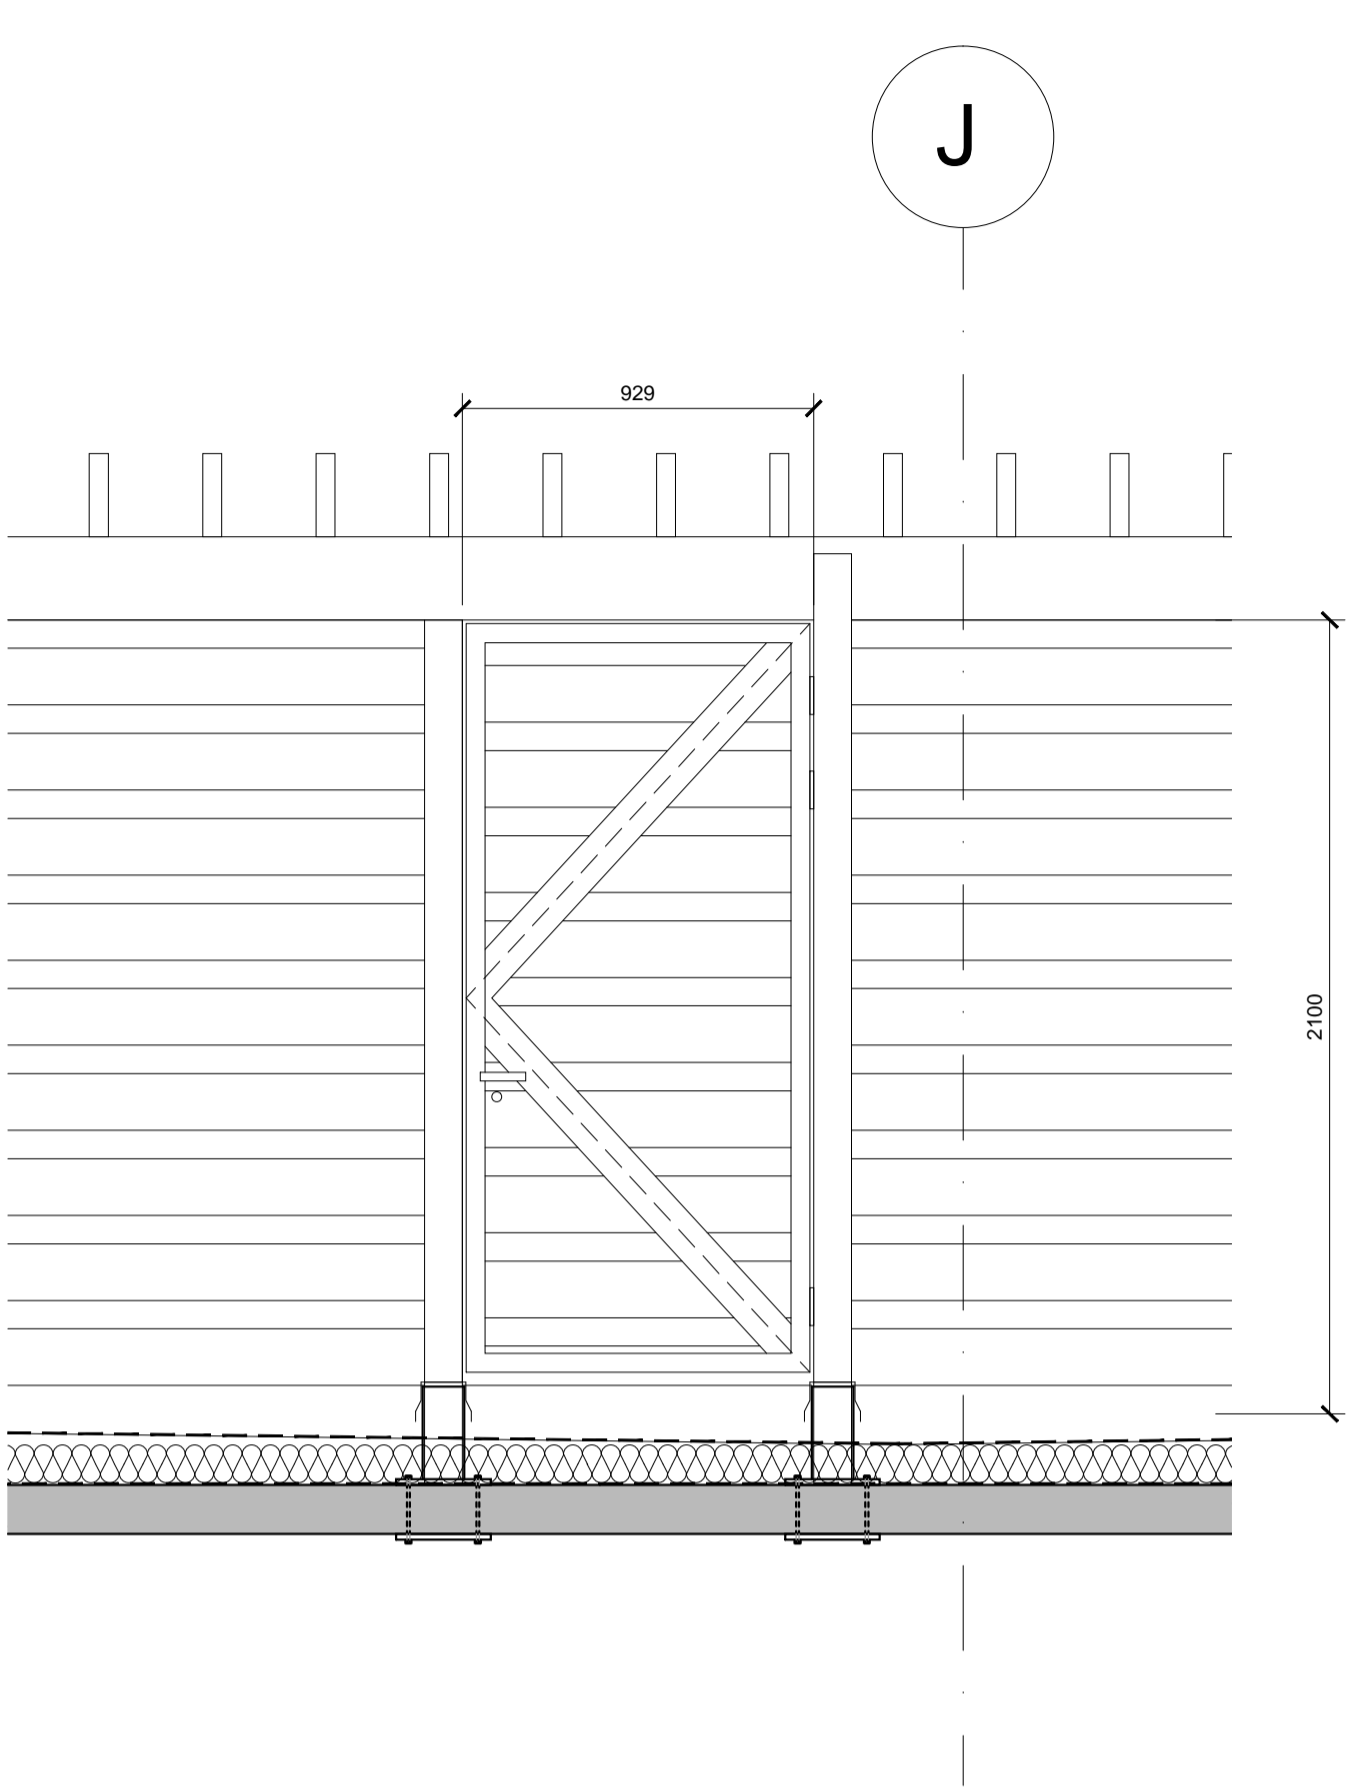



NOTE:
THIS DRAWING IS SUBJECT TO COPYRIGHT
ALL DIMENSIONS SHALL BE CHECKED ON SITE AND THE ARCHITECT
SHALL BE NOTIFIED OF ANY DISCREPANCIES PRIOR TO WORK
COMMENCING.
PLANS HAVE BEEN BASED ON CAD DATA PROVIDED BY THE CLIENT
WHICH HAS NOT BEEN CHECKED FOR ACCURACY
NOTES:

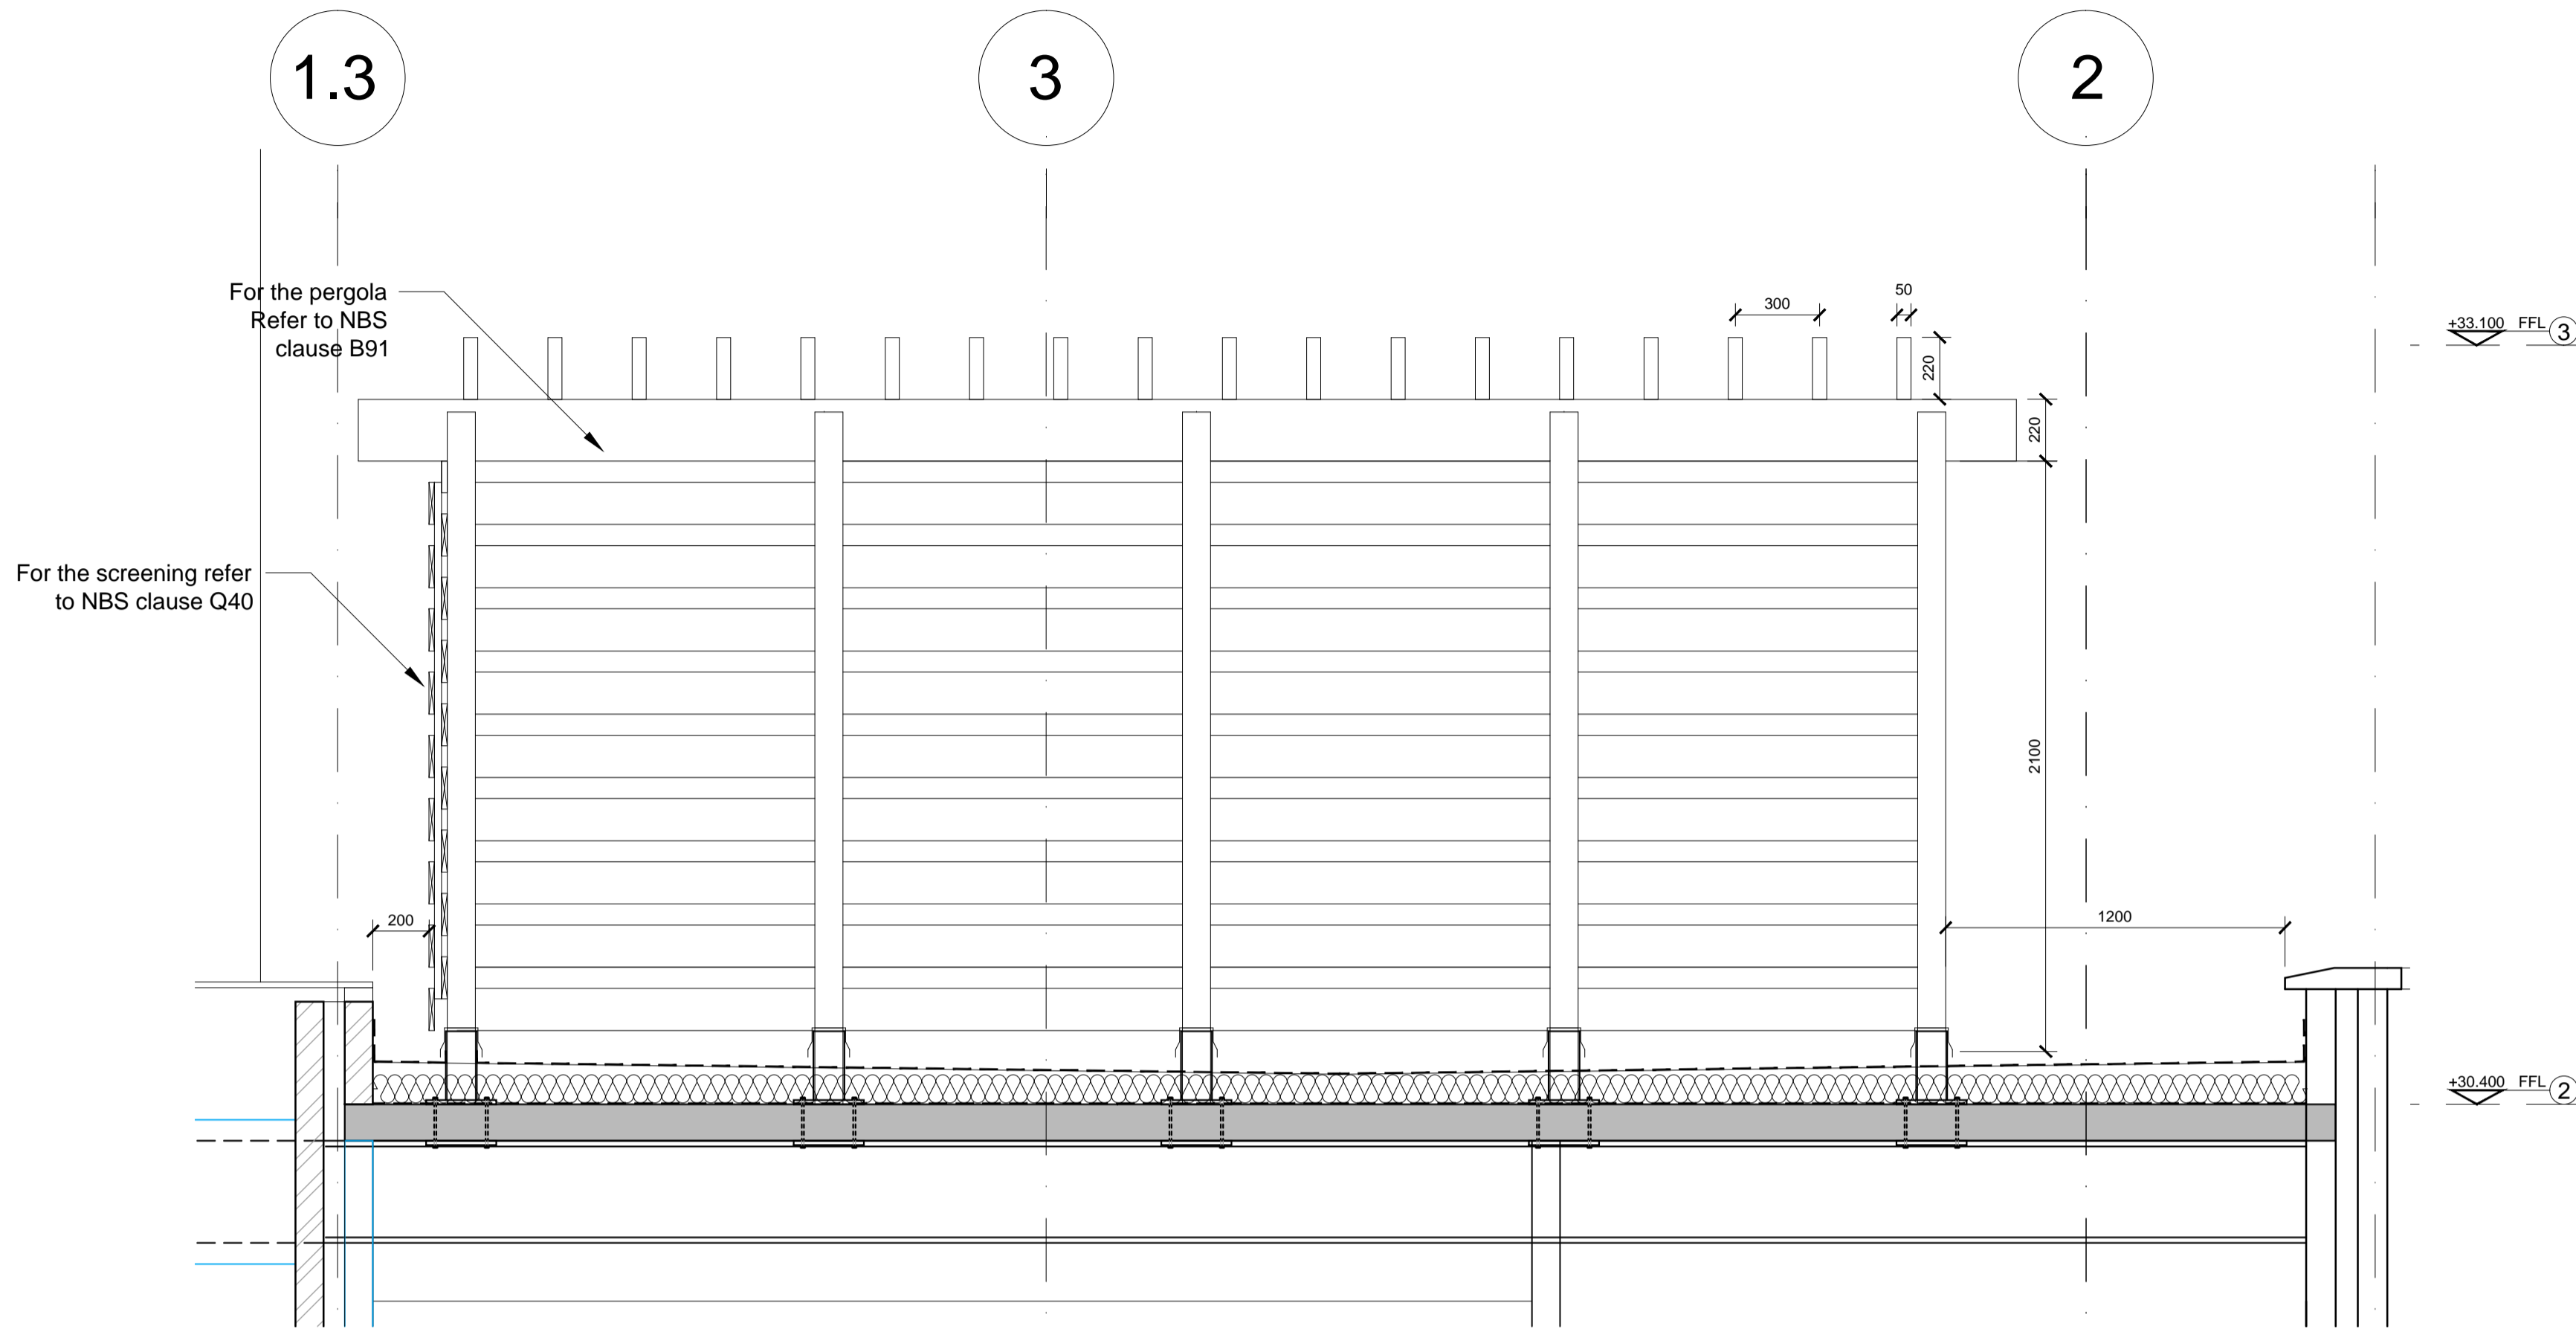


1 SCREENING TYPE 1
ELEVATION AND SECTION SCALE 1:20

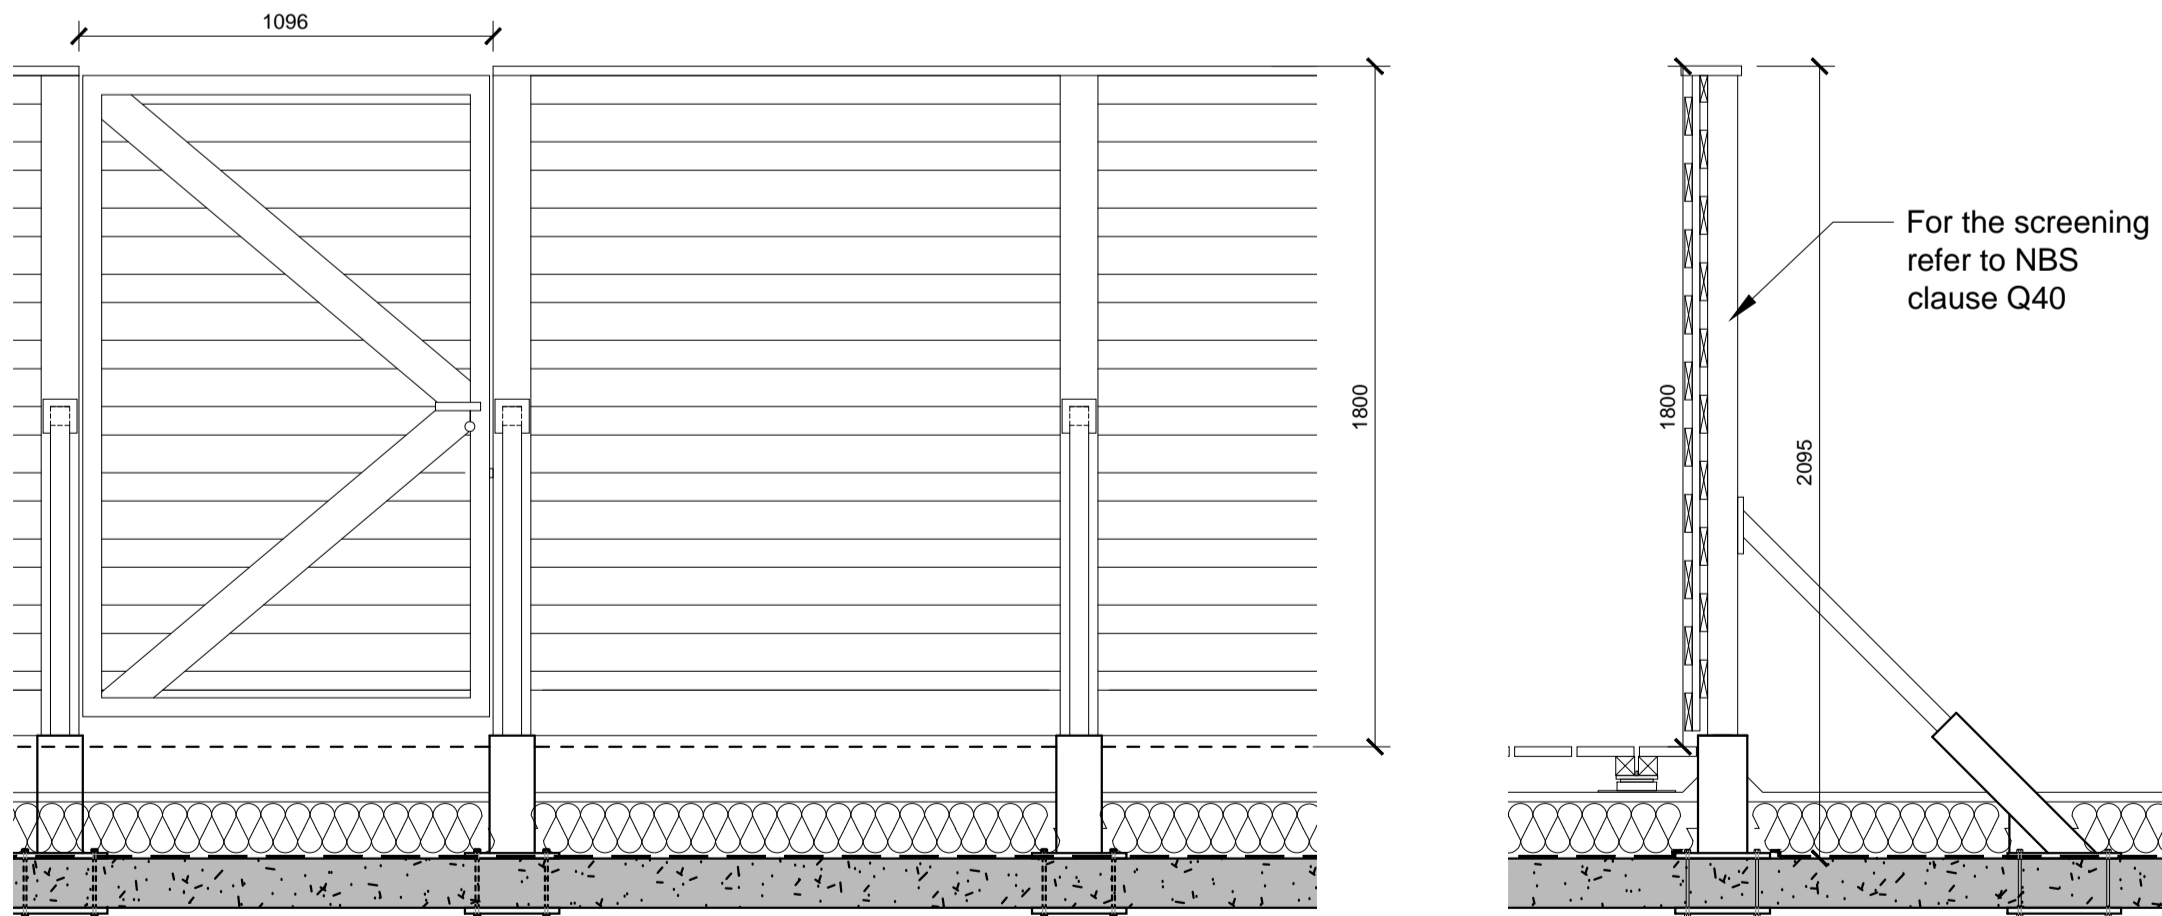

2 SCREENING TYPE 2
ELEVATION AND SECTION SCALE 1:20

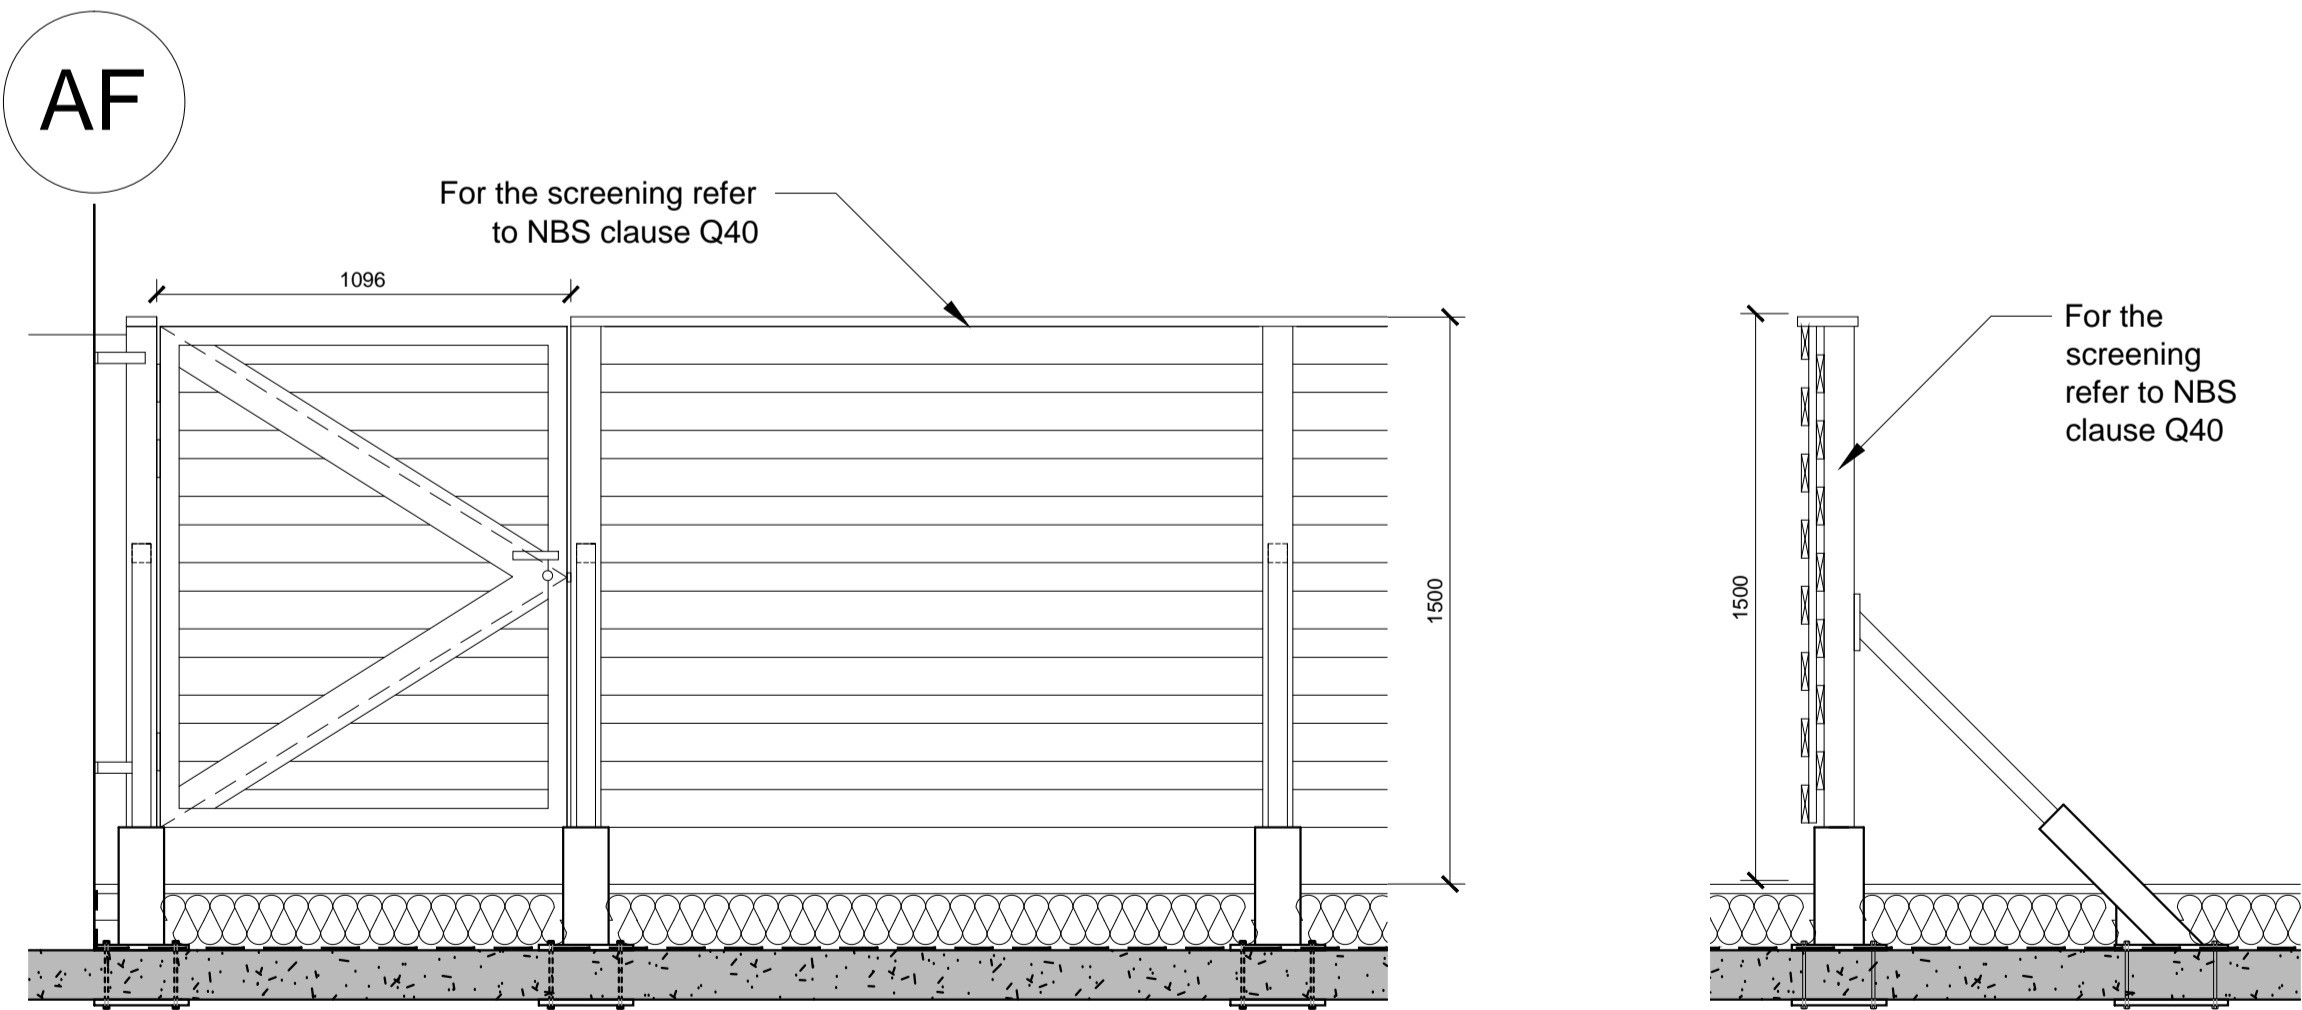

3 SCREENING TYPE 3
ELEVATIONS AND SECTION SCALE 1:20

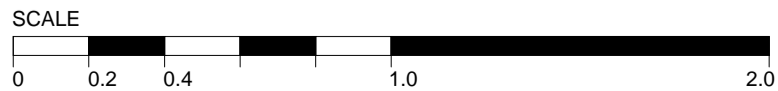

NO.	DESCRIPTION	DATE	DR BY
REVISIONS			
P1	First Issue	23.01.17	CD
T1	Issue for Tender	30.05.17	CD

THIS DRAWING SUBJECT TO COPYRIGHT			
CLIENT			
SHIVA KINGSWAY LTD			
PROJECT			
KINGSWAY HALL HOTEL			
TITLE			
SCREENING SECTIONS & ELEVATIONS			
PROPOSED			
DATE			
SCALE @ A1			
23.01.17		1:20	
JOB NO		DRAWN BY	CHECKED
234KHH		CD	GR
DRAWING NO		REVISION	
537		T1	
rayholearchitects			
9th floor, 69 park lane			
croydon, london			
CR0 1JD			
Tel: +44 (0) 20 8662 4600			
Email: info@rh-architects.com			