
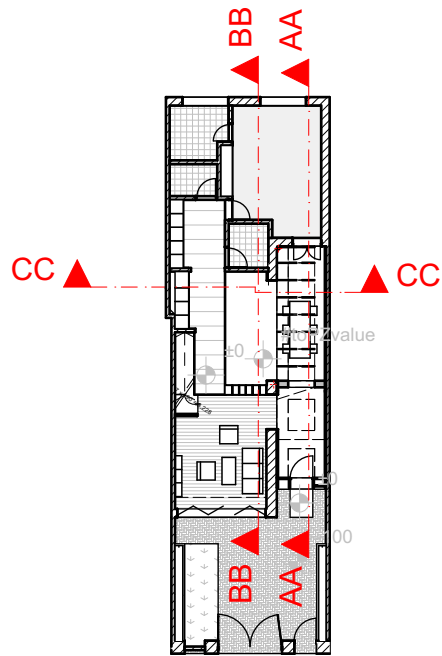


Z:\000_SCENARIO_ARCHITECTURE\001_ARCHITECTURE\B_COMPLETED\PROJECTS\002_24MERTONRISE\2016_SCENARIO_ARCHITECTURE\24MERTONRISE_01.dwg Drawing: 24MERTONRISE_01.dwg

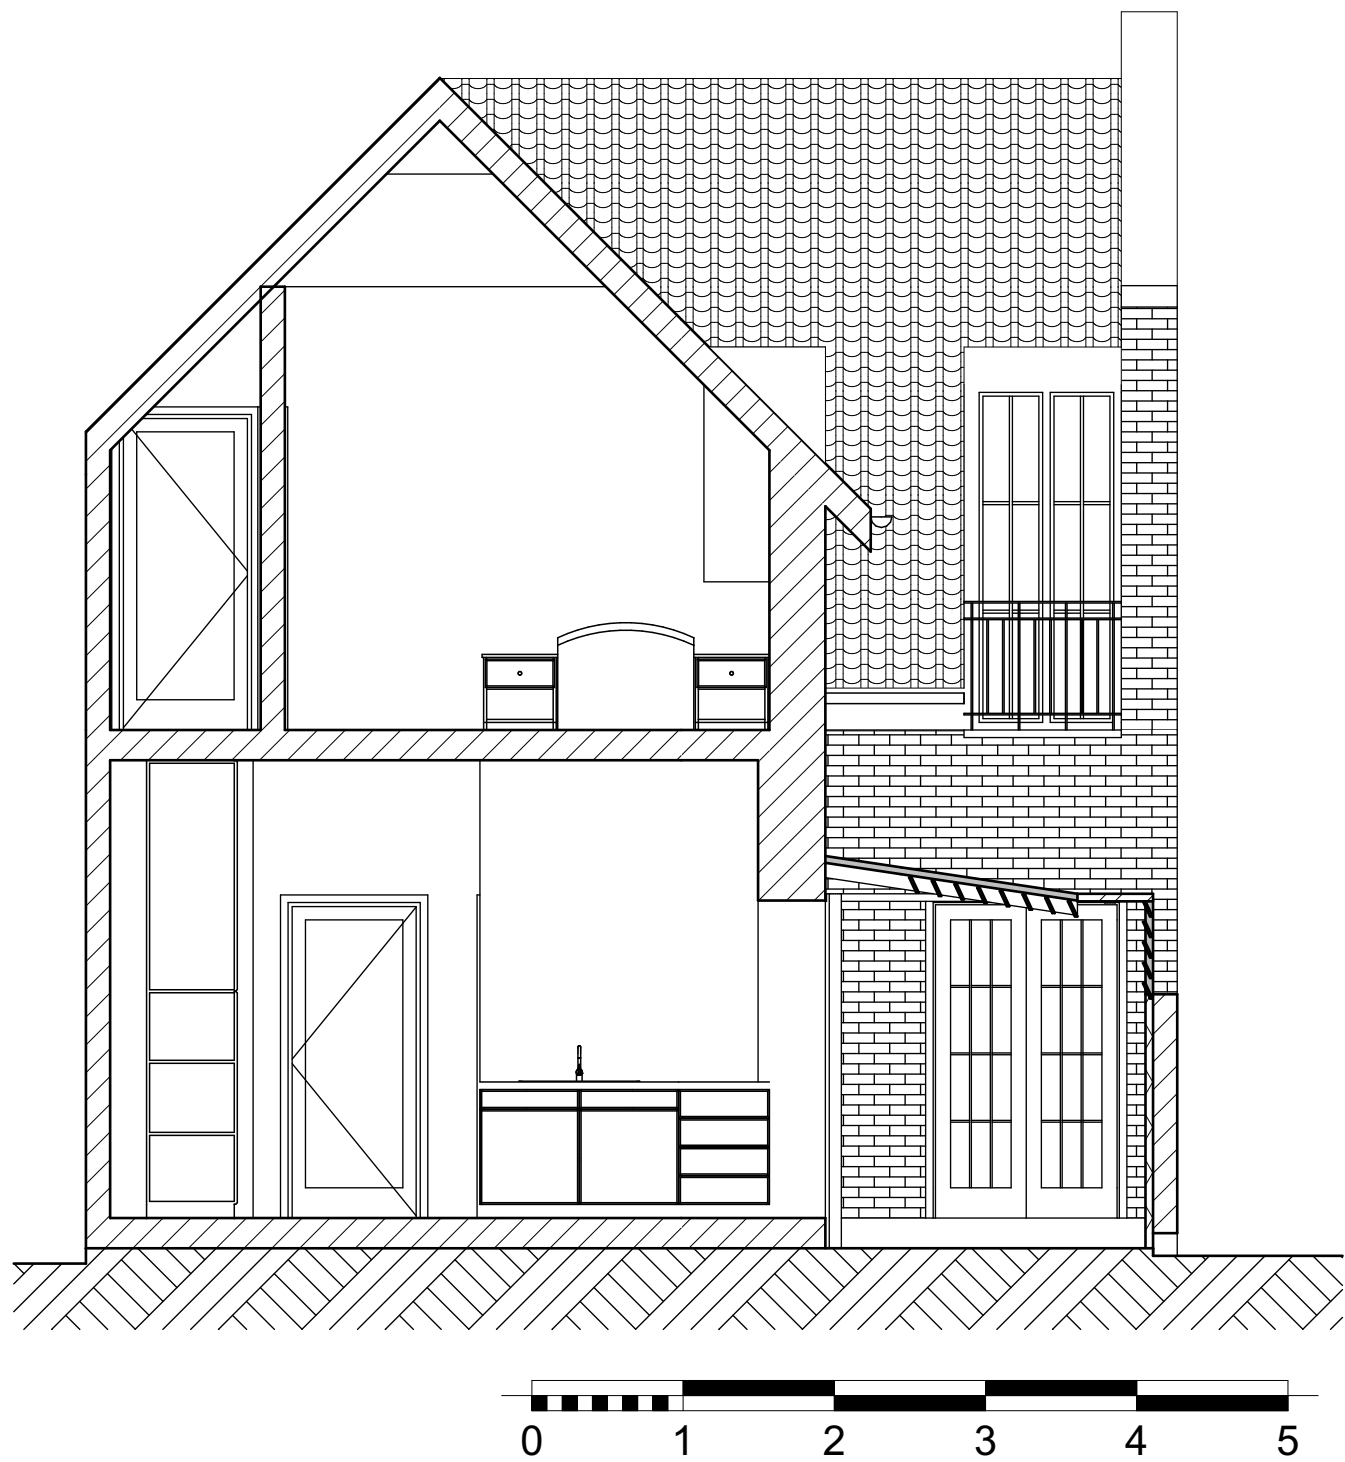

Scenario Architecture

Tel 0207.686.3445
www.scenarioarchitecture.com
10a Branch Place
London N1 5PH

DRAWING NOT TO BE USED
OTHER THAN THE PUPOSE FOR
WHICH IT WAS PREPARED. IT'S
SUPPLIED WITHOUT LIABILITY
FOR ERRORS OR OMISSIONS. ALL
DIMENSIONS ARE TO BE CHECKED
ON SITE. THIS DRAWING IS TO BE
READ IN CONJUNCTION WITH ALL
OTHER DRAWINGS. NOTES ON
THIS DRAWING WILL APPLY TO ALL
OTHER DRAWINGS WHERE A
SIMILAR POSITION EXISTS.

Client:

Ruth Sage

Site Details

**24 Merton Rise,
London NW3 3EN**

Issues

No.	Name	Date
-----	------	------

Revisions

No	Change	Date
----	--------	------

Granted	03/05/2016	
Amendment	05/06/2017	

**Proposed
Section CC**

Sheet No.
A3.03_PR_RevB

Project No. #Pin

Date 05/06/2017

Paper Size A2