



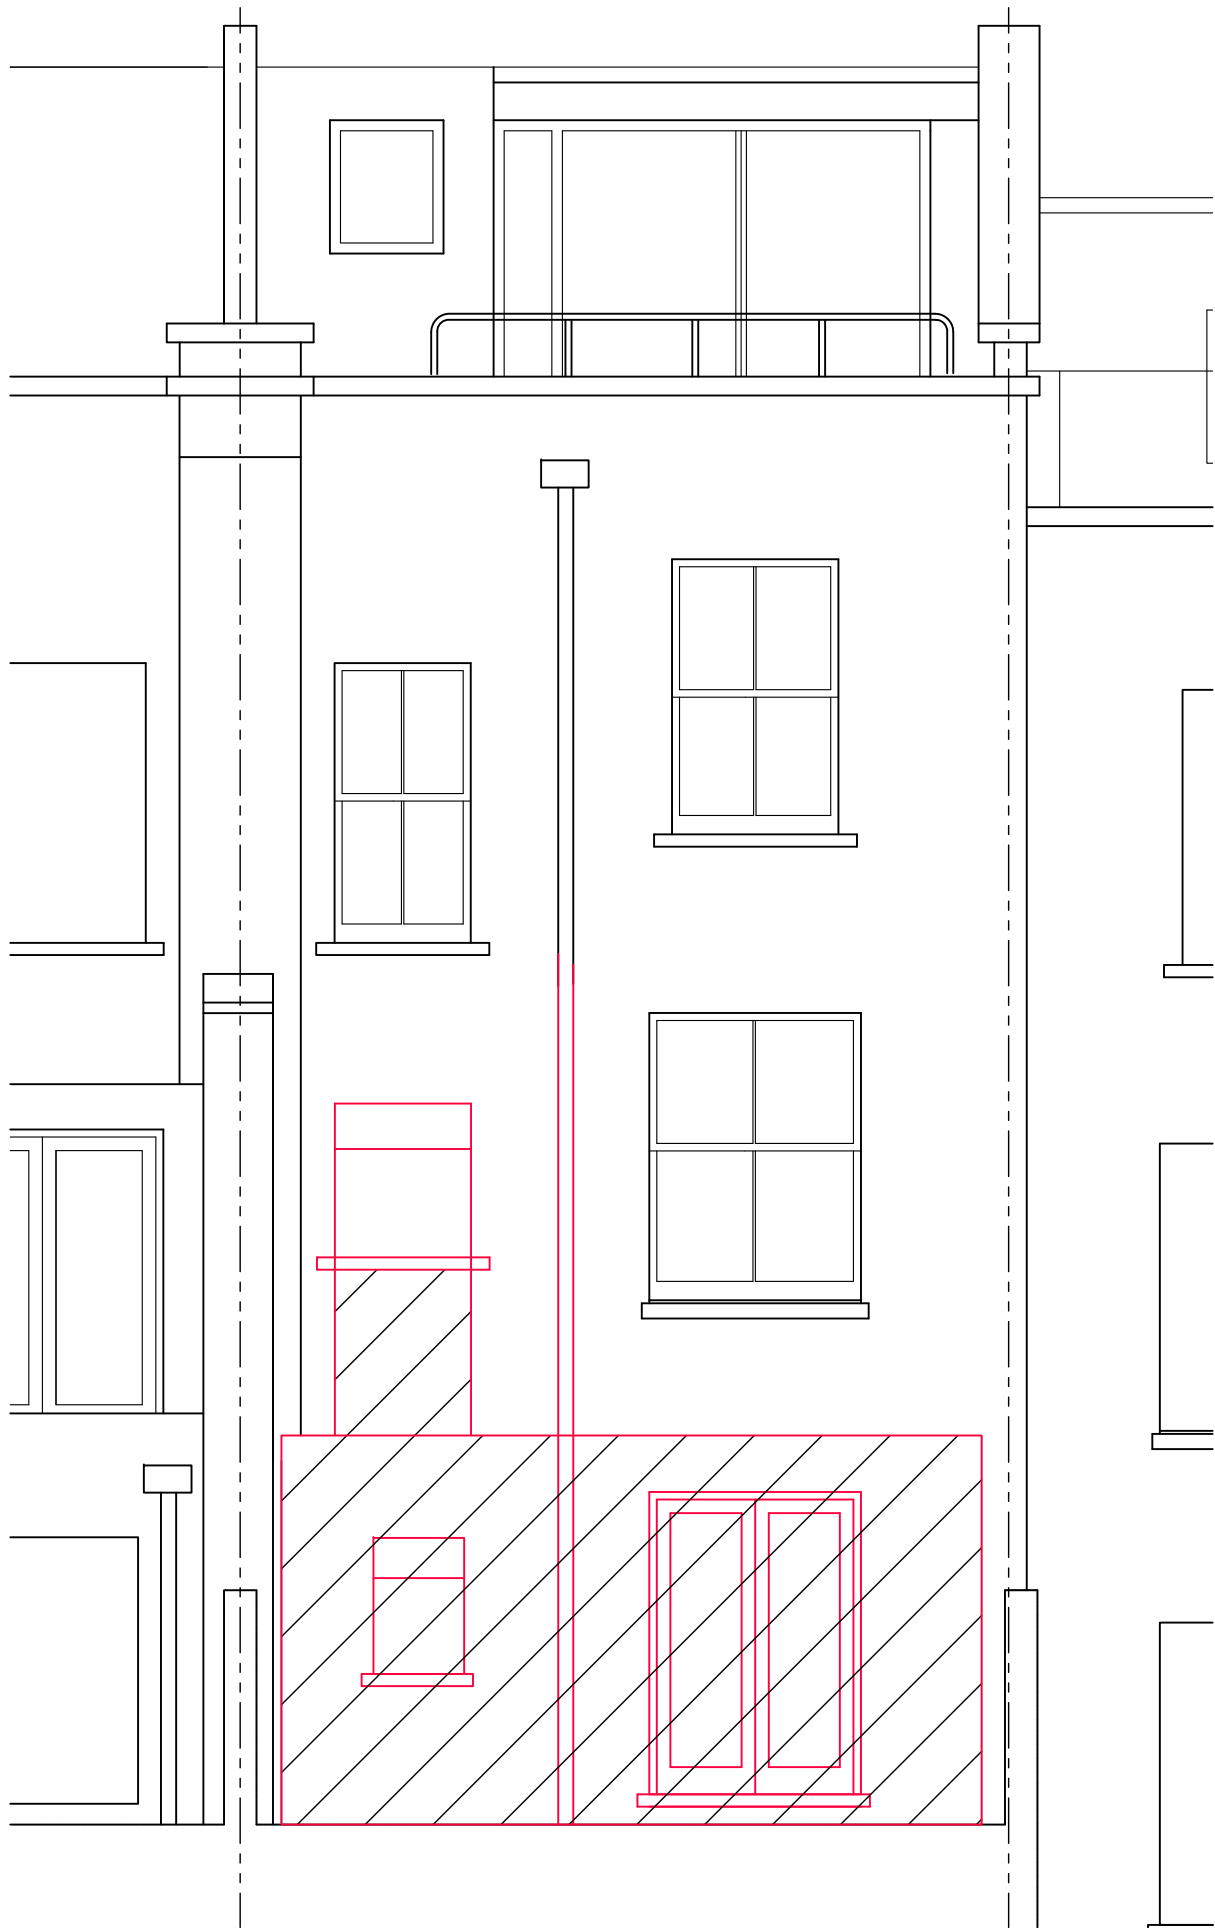

2

ELEVATION PROPOSED DEMOLITION

SCALE 1:50 @ A3

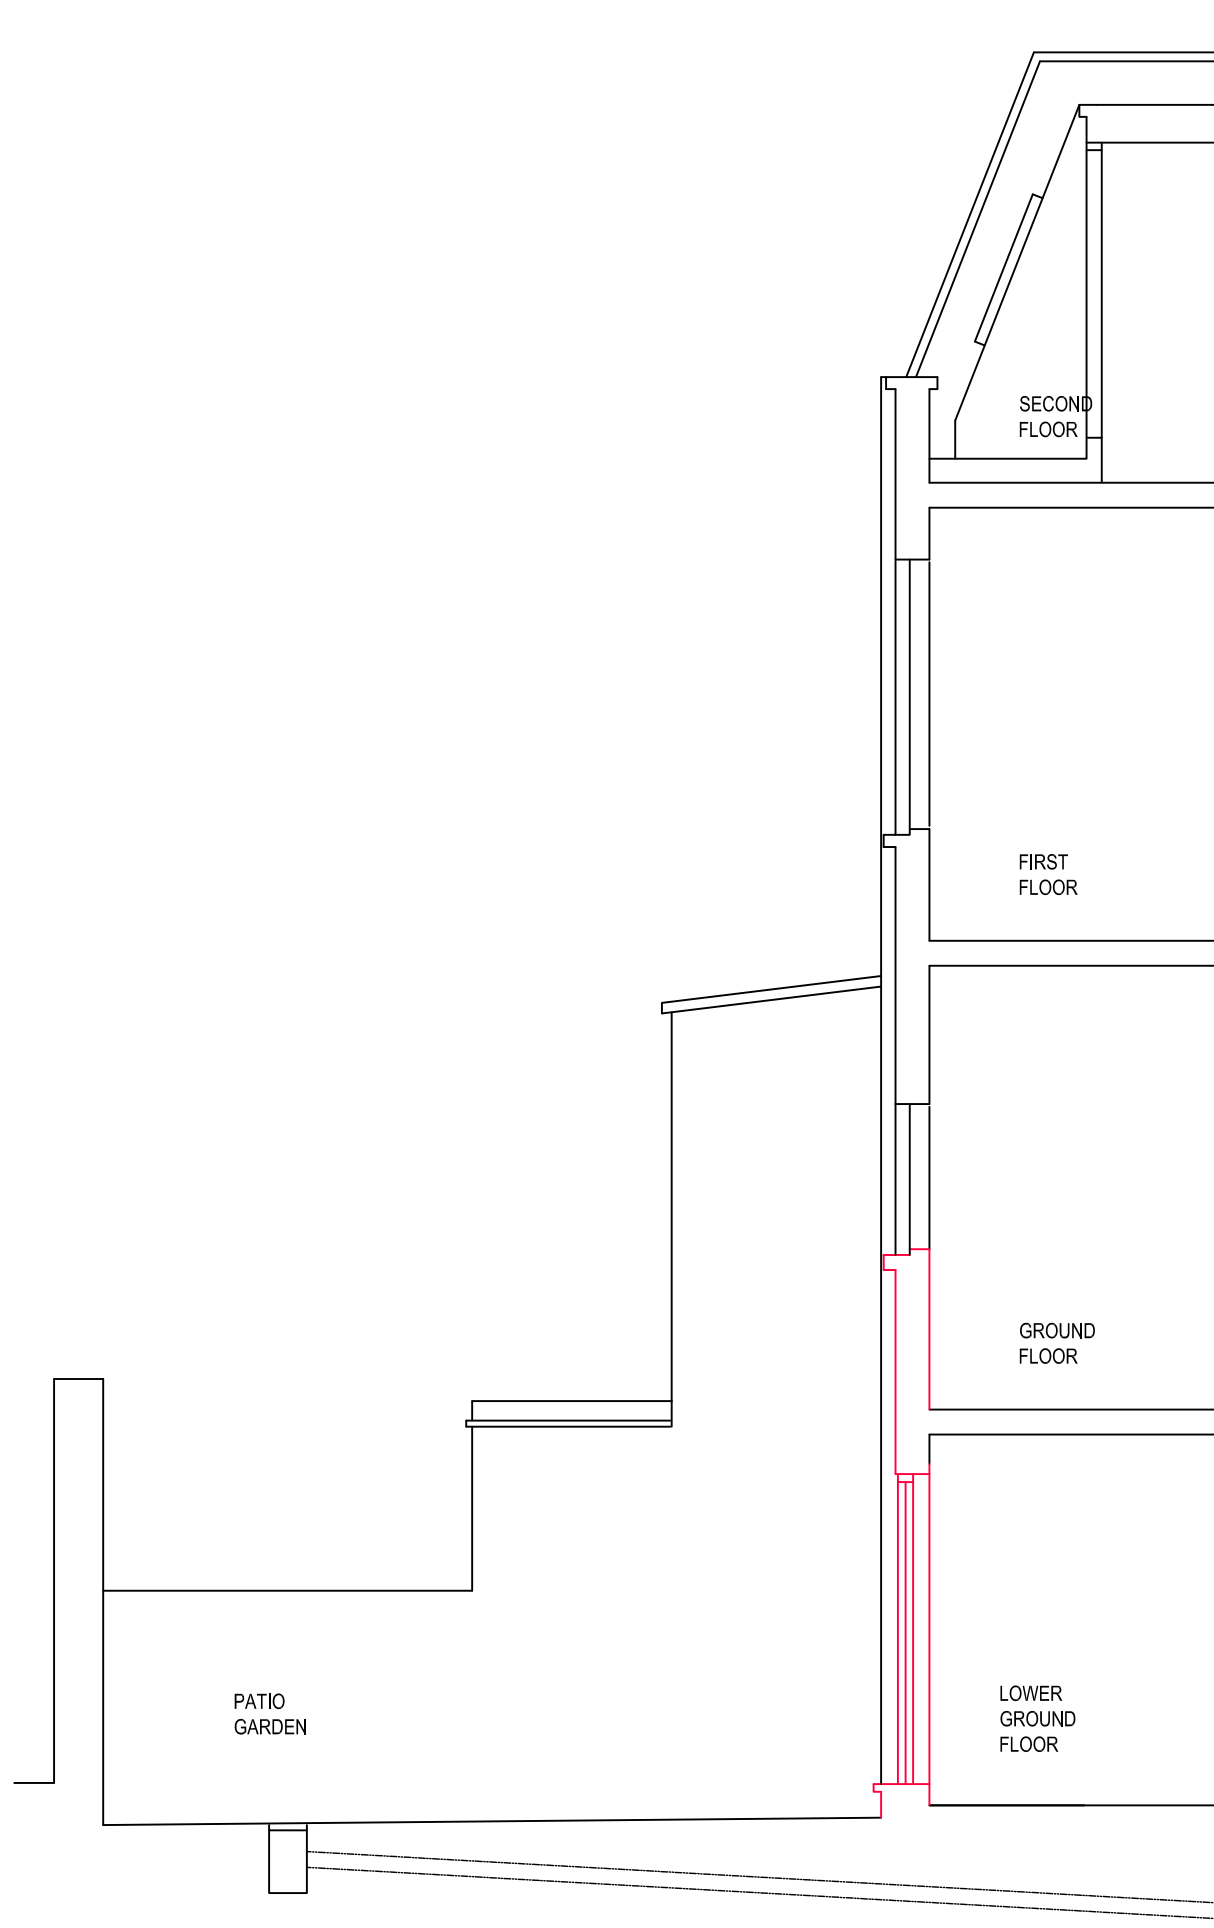

1

PART SECTION PROPOSED DEMOLITION

SCALE 1:50 @ A3

0 1 2