



859/02/40/02: ENTRANCE CANOPY TRANSVERSE SECTION

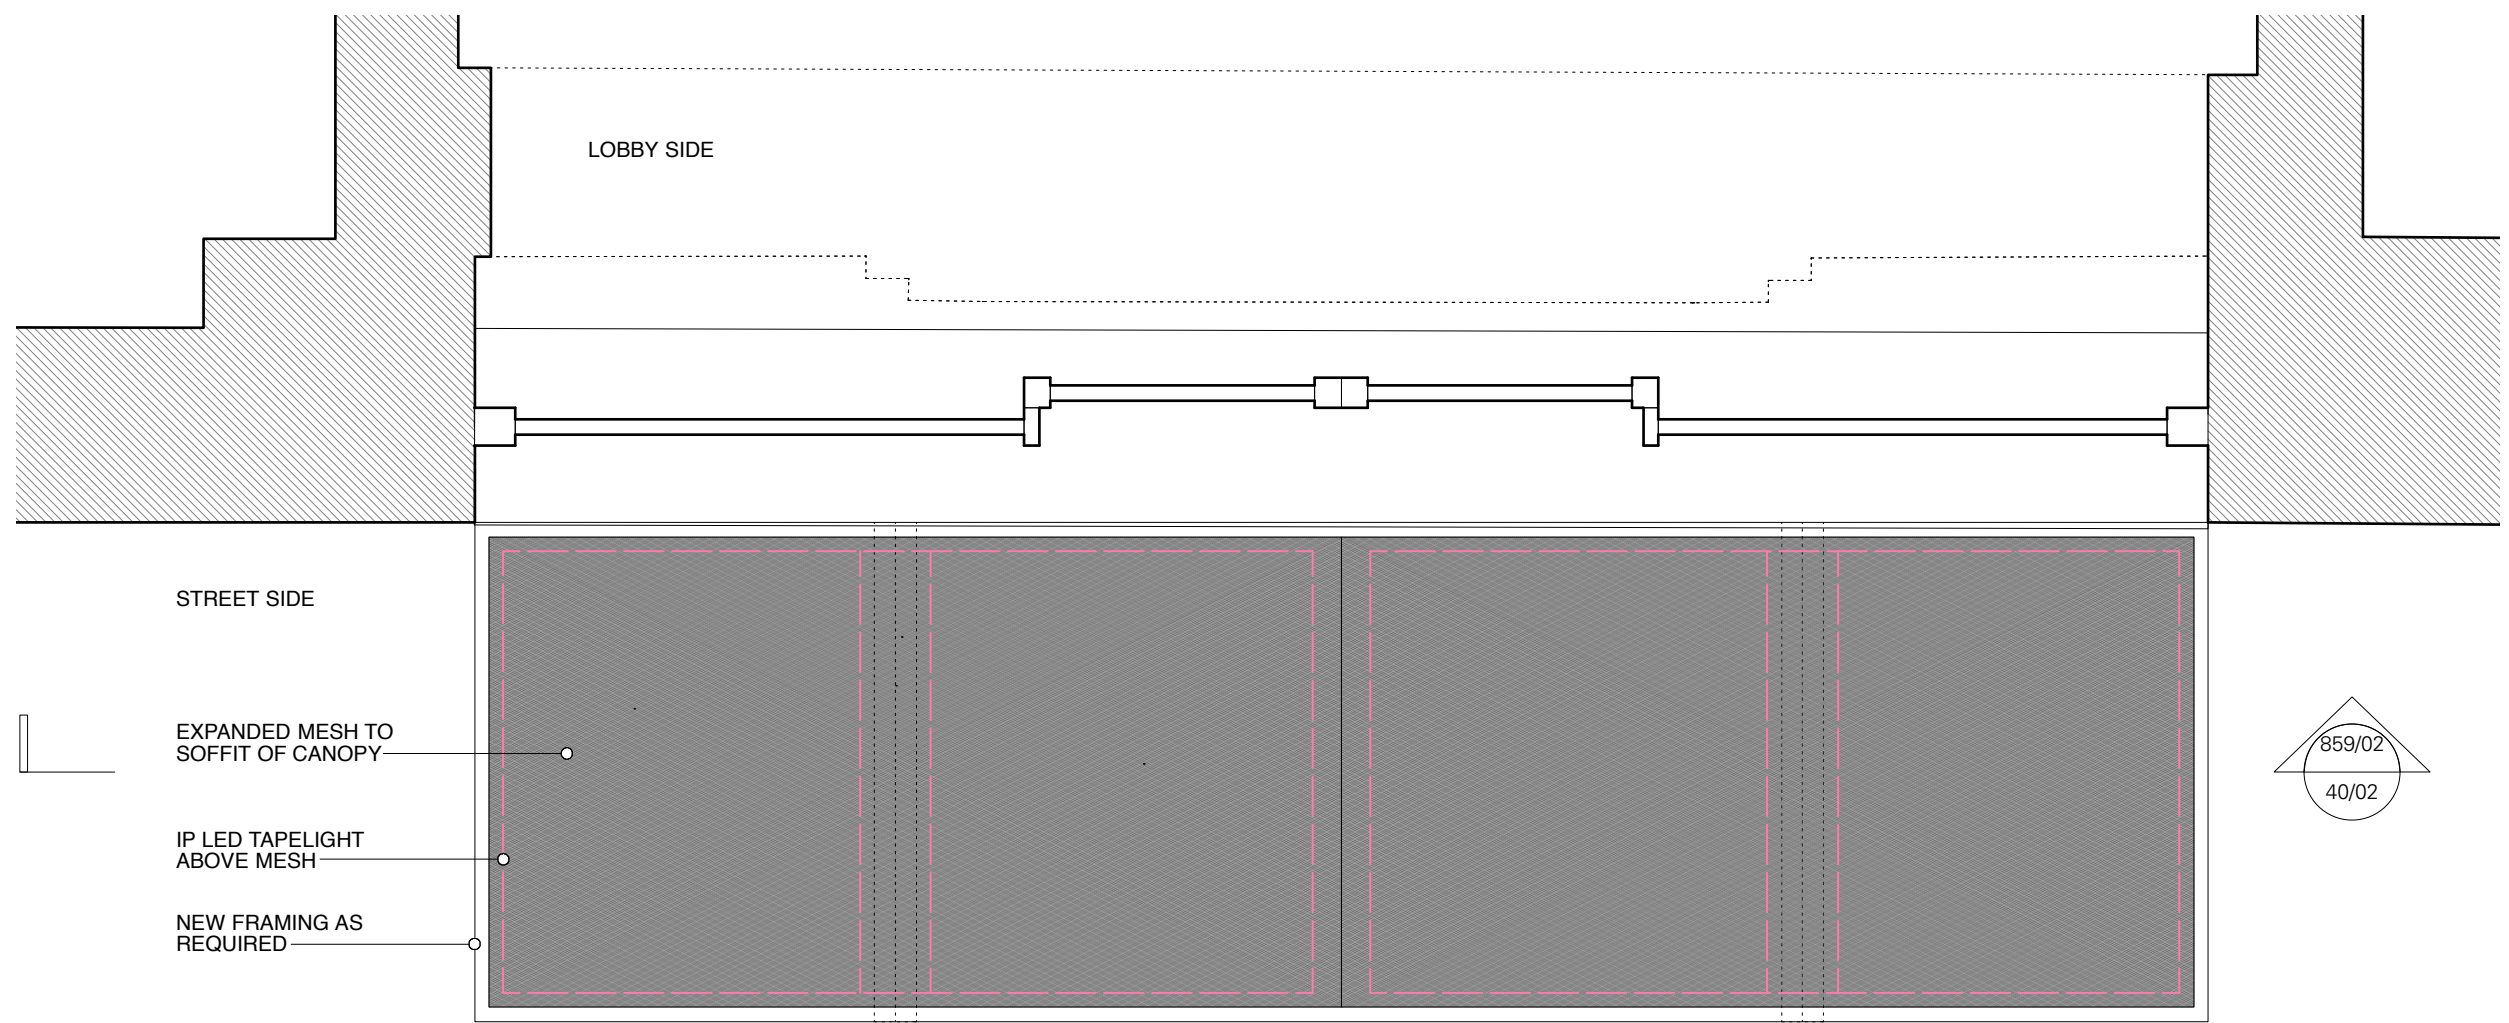

859/02/40/01: ENTRANCE CANOPY REFLECTED UNDERSIDE PLAN

B	30.05.17	Planning and Advertisements
A	24.03.17	Planning and Advertisements
REV	DATE	COMMENT

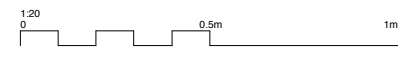

NOTES
Do not scale from this drawing. All dimensions to be confirmed on site. Architect to be informed of any discrepancies before any action is taken. This drawing is copyright © Manalo & White Ltd.

MANALO & WHITE
ARCHITECTS
UNIT 301, METROPOLITAN WHARF BUILDING,
70 WAPPING WALL, LONDON E1W 3SS
T 02072654945 E mail@manaloandwhite.co.uk

PROJECT
THE WESLEY EUSTON

DRAWING
PROP Euston Street Entrance Canopy

SCALE
1:20 @ A3

STATUS
Planning

DRAWING No.	REVISION
859/02/40	B