


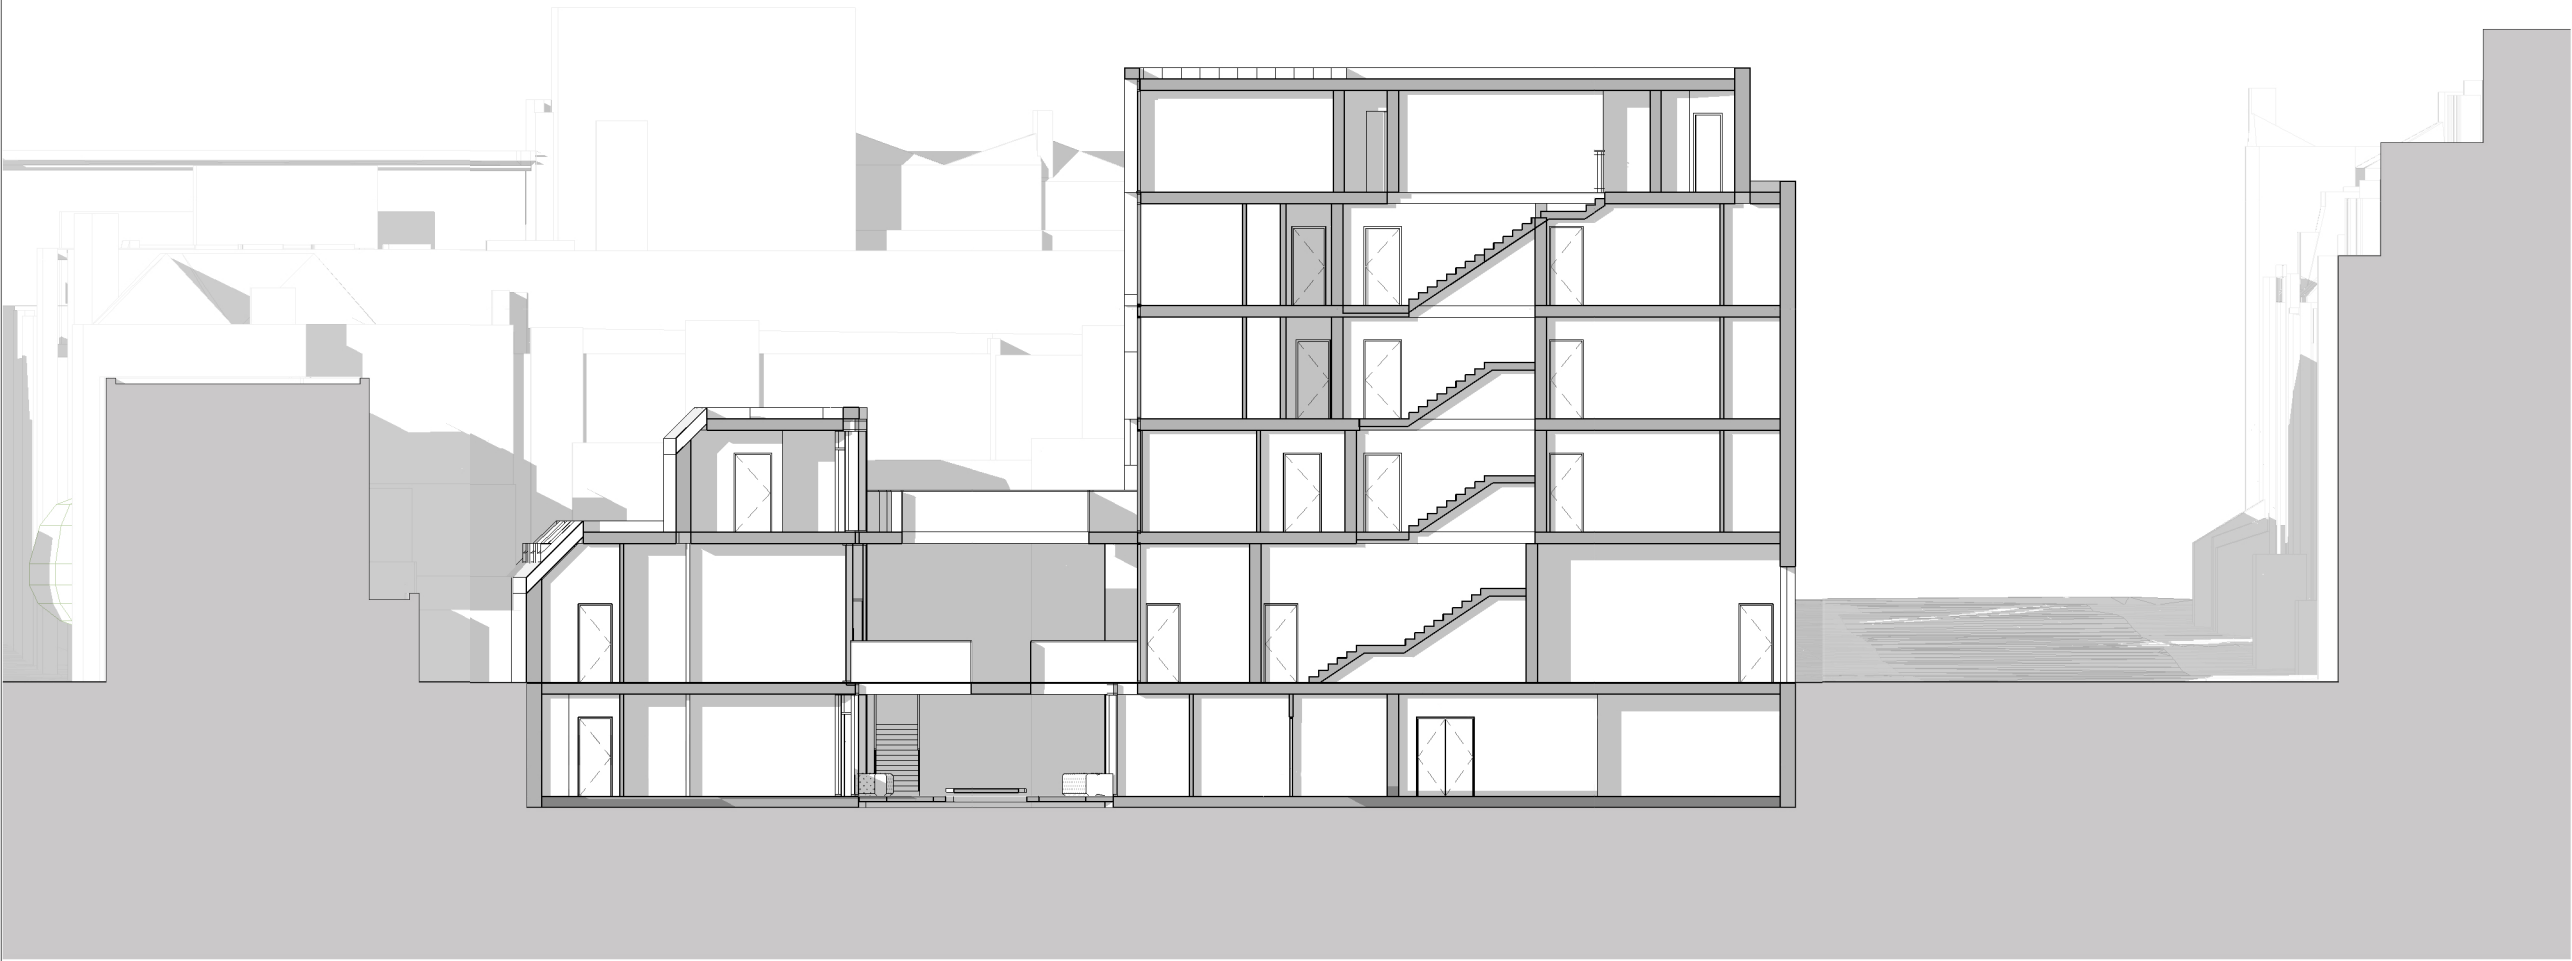

Rev: P01 Date: 25.05.2017 Drw: FD Chk: LB
Initial Issue

Do not scale off this drawing
Report all errors and omissions to the Architect
Dimensions to be checked on site
Plot date: 25/05/2017 11:28:01

Client:
-

Project:
Drummond Street

Title:
Cross Section

Drawing status:
For Information

Scale @ A3
1 : 200

Drawing No: 2049-01-DR-0401 P01 Rev: