


Legend

- Commercial
- STUDIO
- STUDIO WA
- TWIN STUDIO

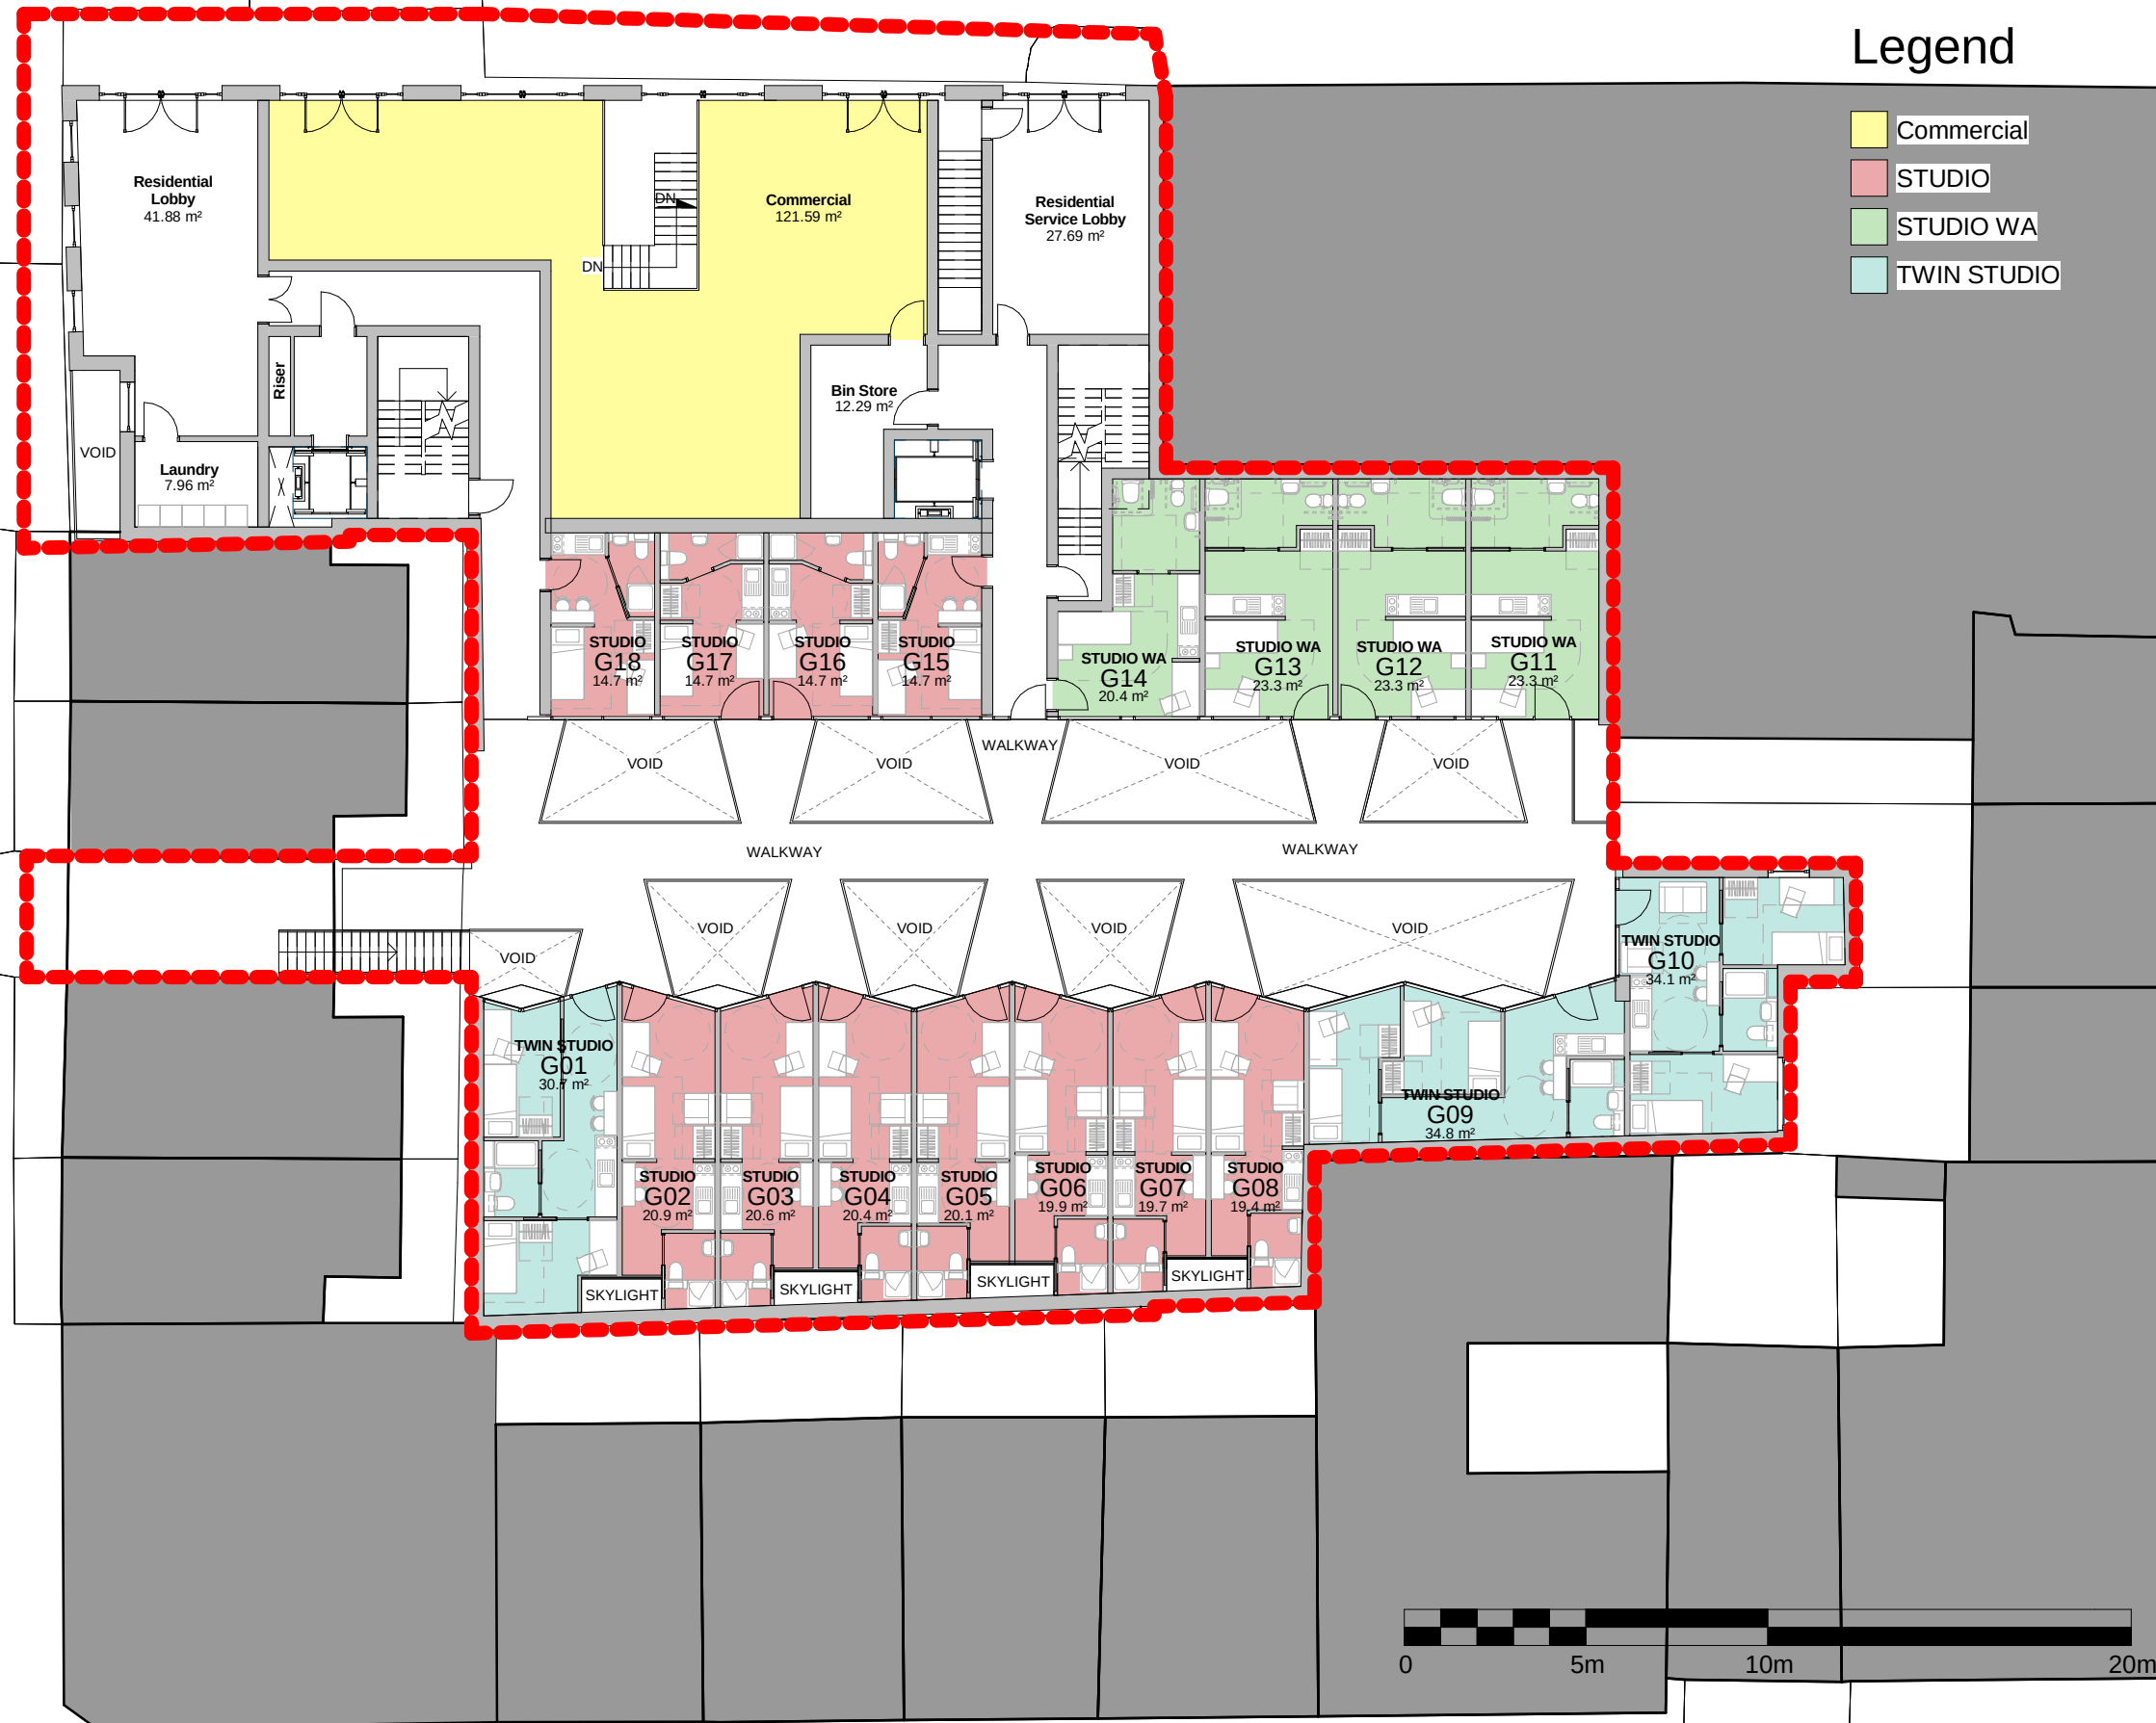

Rev: P01 Date: 2017.05.25 Drw: FD Chk: LB
Initial Issue

Do not scale off this drawing
Report all errors and omissions to the Architect
Dimensions to be checked on site
Plot date: 25/05/2017 11:47:35

Client:

Project:
Drummond Street

Title:
General Arrangement Plan
Level 00

Drawing status:
Information

Scale @ A3
1 : 200

Drawing No: 2049-01-DR-0100 P01

Rev: