


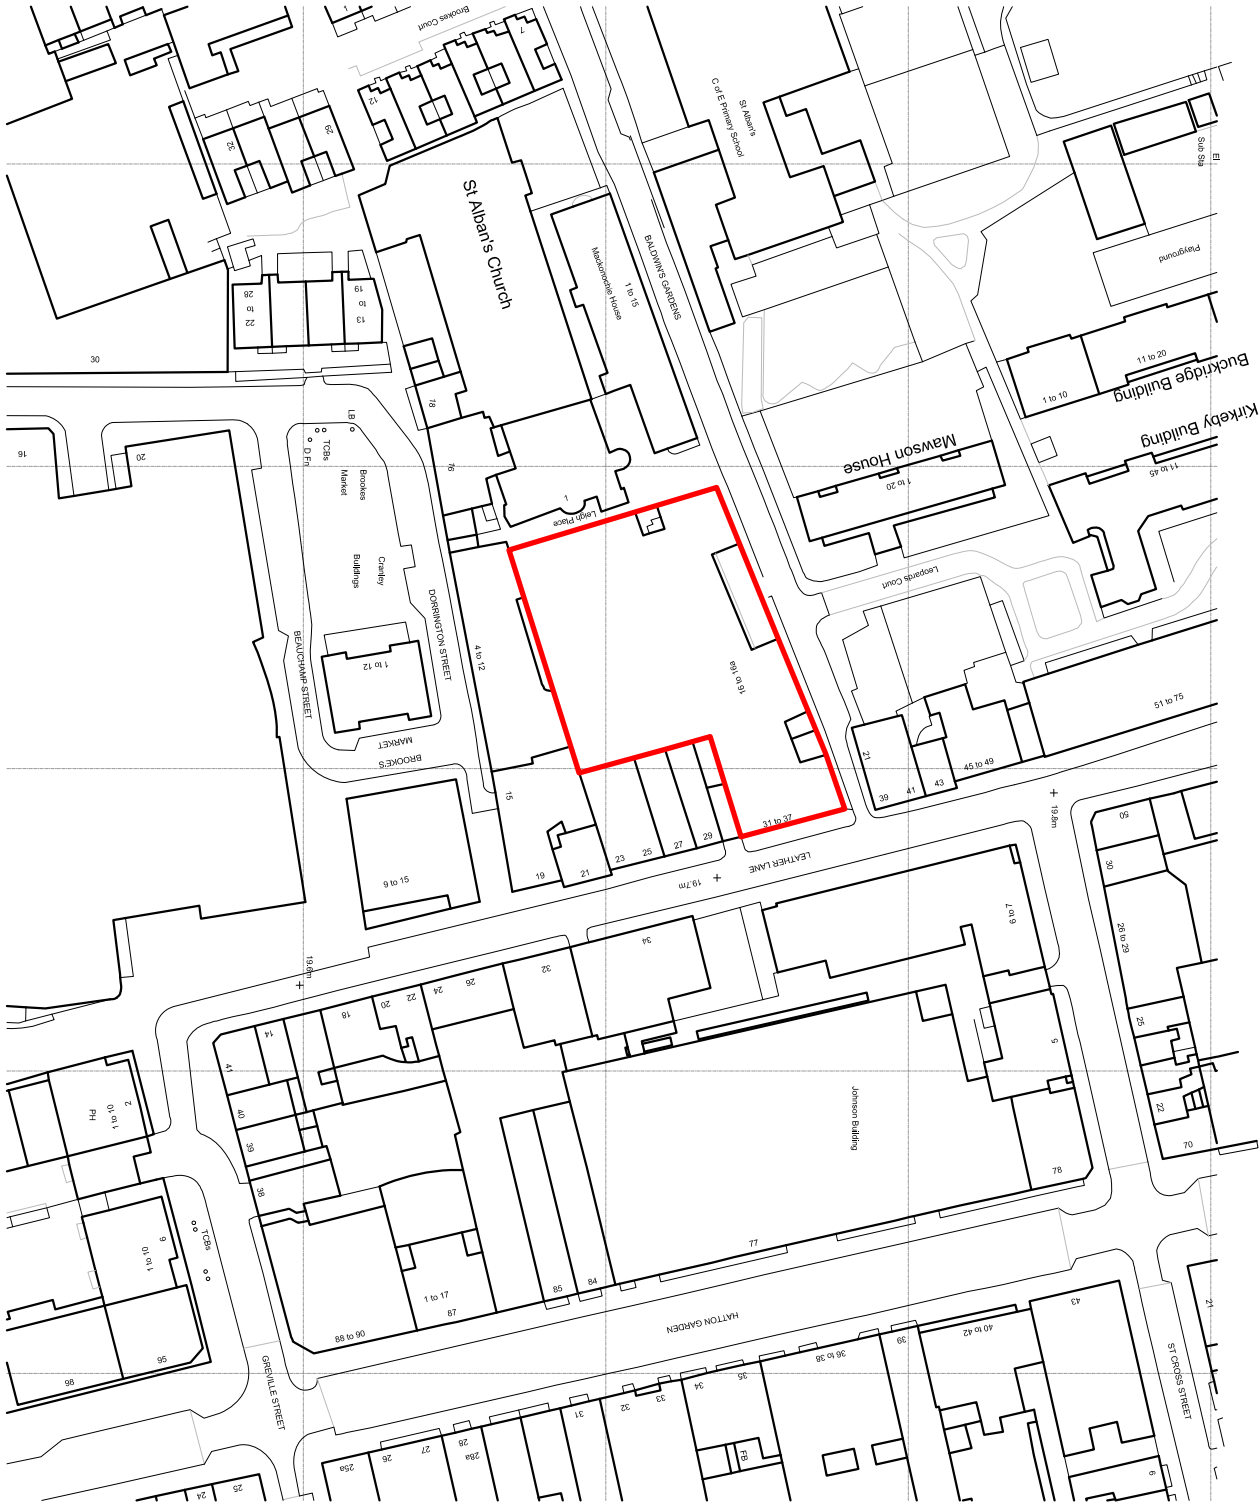

CLIENT



Workspace

Cherry House
Kingsway House
Business Centre
110 Kingsway
London SW10 6DE
Phone: 0845 564 1216
Fax: 020 7241 0157

THE DRAWING IS ISSUED IN ACCORDANCE WITH THE INFORMATION PROVIDED BY THE CLIENT AND THE ARCHITECT. THE ARCHITECT ACCEPTS NO RESPONSIBILITY FOR THE ACCURACY OF THIS SITE PREPARATION. ALL DIMENSIONS ARE SHOWN IN METRES. THIS DRAWING REMAINS THE COPYRIGHT OF KARAKUSEWICZ CARSON ARCHITECTS.

NOTES

00	Planning	21/07/2015
Rev	Reason for Issue	Date
The Gornallian 110 Kingsway London SW10 6DE Tel: +44 207 566 6300 Fax: +44 207 566 7231 Email: info@karakusewicz-carson.com		
PROJECT		
Hatton Square		
London Borough of Camden		
London		
TITLE		
Site Location Plan		
DRAWING NUMBER		REVISION
203_A_P_001_01		00
STATUS		
PLANNING		
DATE	DRAWN BY	SCALE
21.07.2015	TB	1/1250 @ A3
PROJECT DATE	CHECKED BY	PROJECT NUMBER
08.04.2013	KS	203