



1 Key Plan
1:200@A3

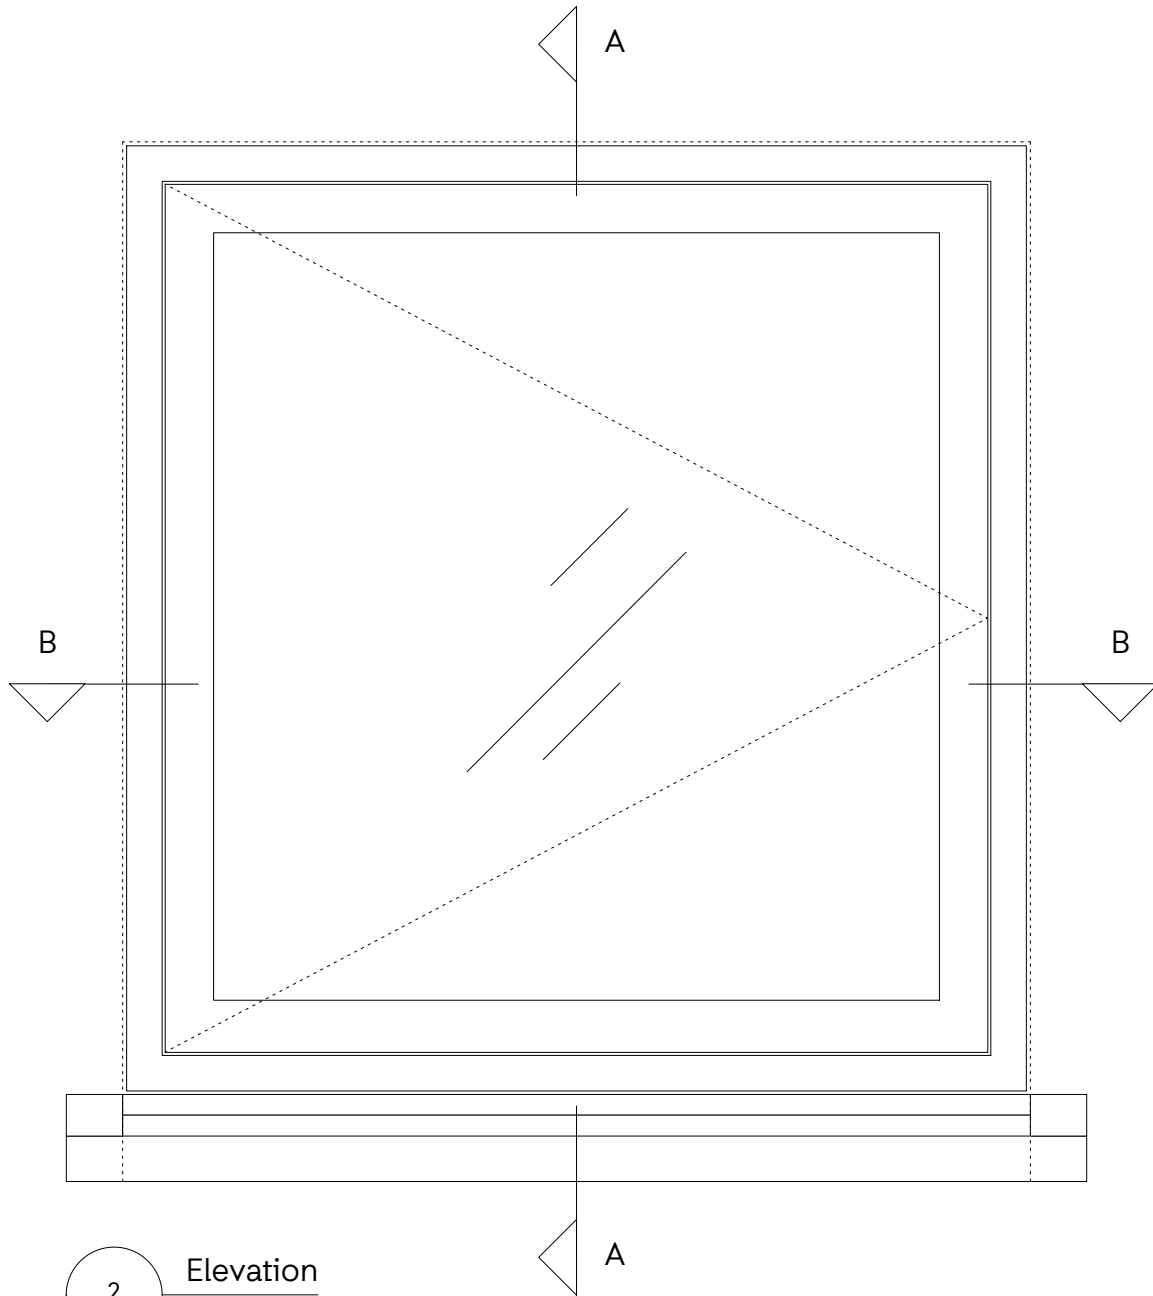

2 Elevation
1:10@A3



3 Section B-B
1:10@A3

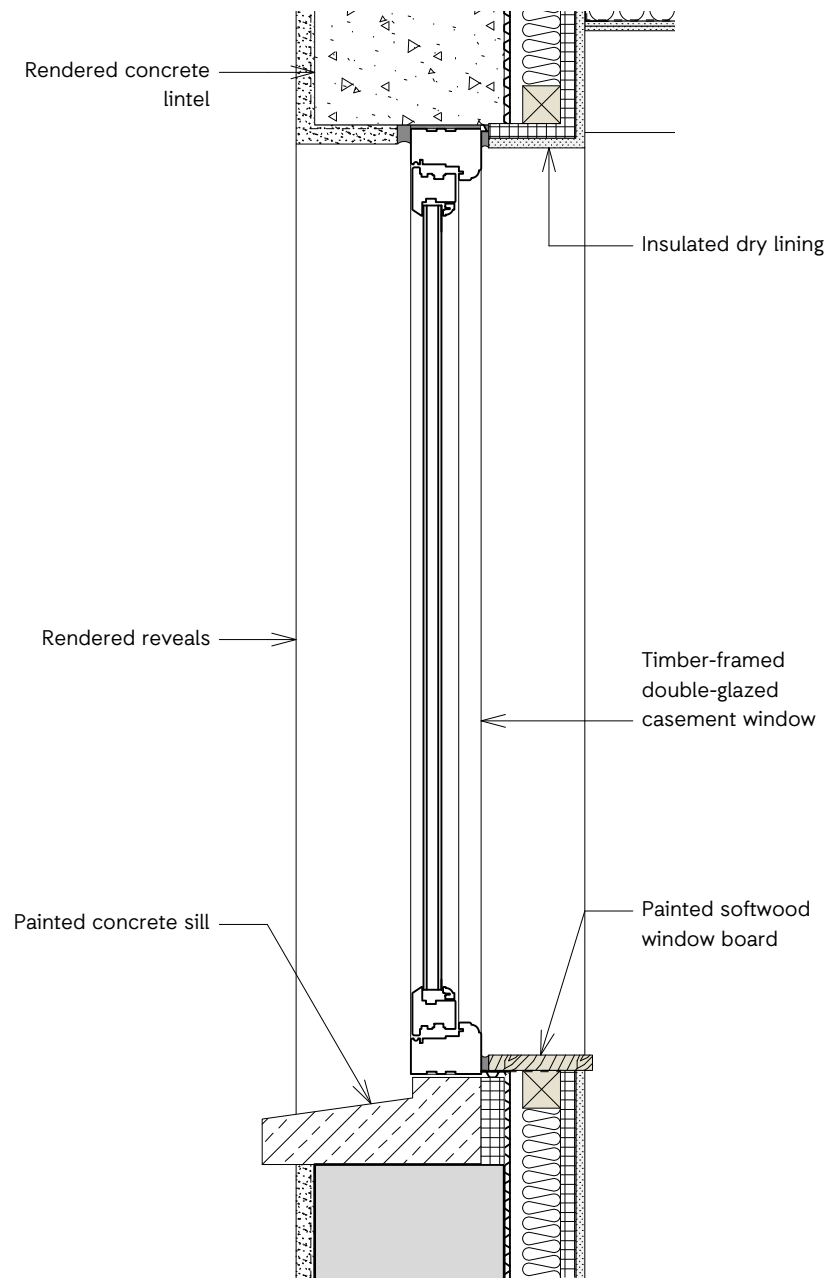

4 Section A-A
1:10@A3

Do not scale off this drawing. All trade contractors to be responsible for taking and checking their own site dimensions. Any errors or omissions to be reported to InsideOut immediately, prior to work being carried out. All site dimensions shown are based upon the measured survey of the property carried out by independent surveyors. The accuracy of this information is not the responsibility of InsideOut. InsideOut also accept no responsibility for the accuracy of any structural and servicing information shown on this drawing. This information is shown for guidance purposes only, and where applicable is based on information provided by the consulting structural engineers, consulting M&E engineers, client representatives, and/or specialist subcontractors respectively. Reference should always be made to engineers and subcontractors current drawings and specifications. This drawing and design is the copyright of InsideOut and is not to be used for any purpose without their consent.

Status: Planning Submission	
Project: 47 Albert St	
Client: Mr & Mrs Morgan	
Drawing: W-01 Details	
Drawing Number: P1604_P_W-01	Rev: -
Date: May 17	Scale: 1:10@A3
<div>+44 (0)20 7367 6831 Inside Out Architecture 6-8 Cole Street London SE1 4YH io-a.com</div> <div>InsideOut</div>	