


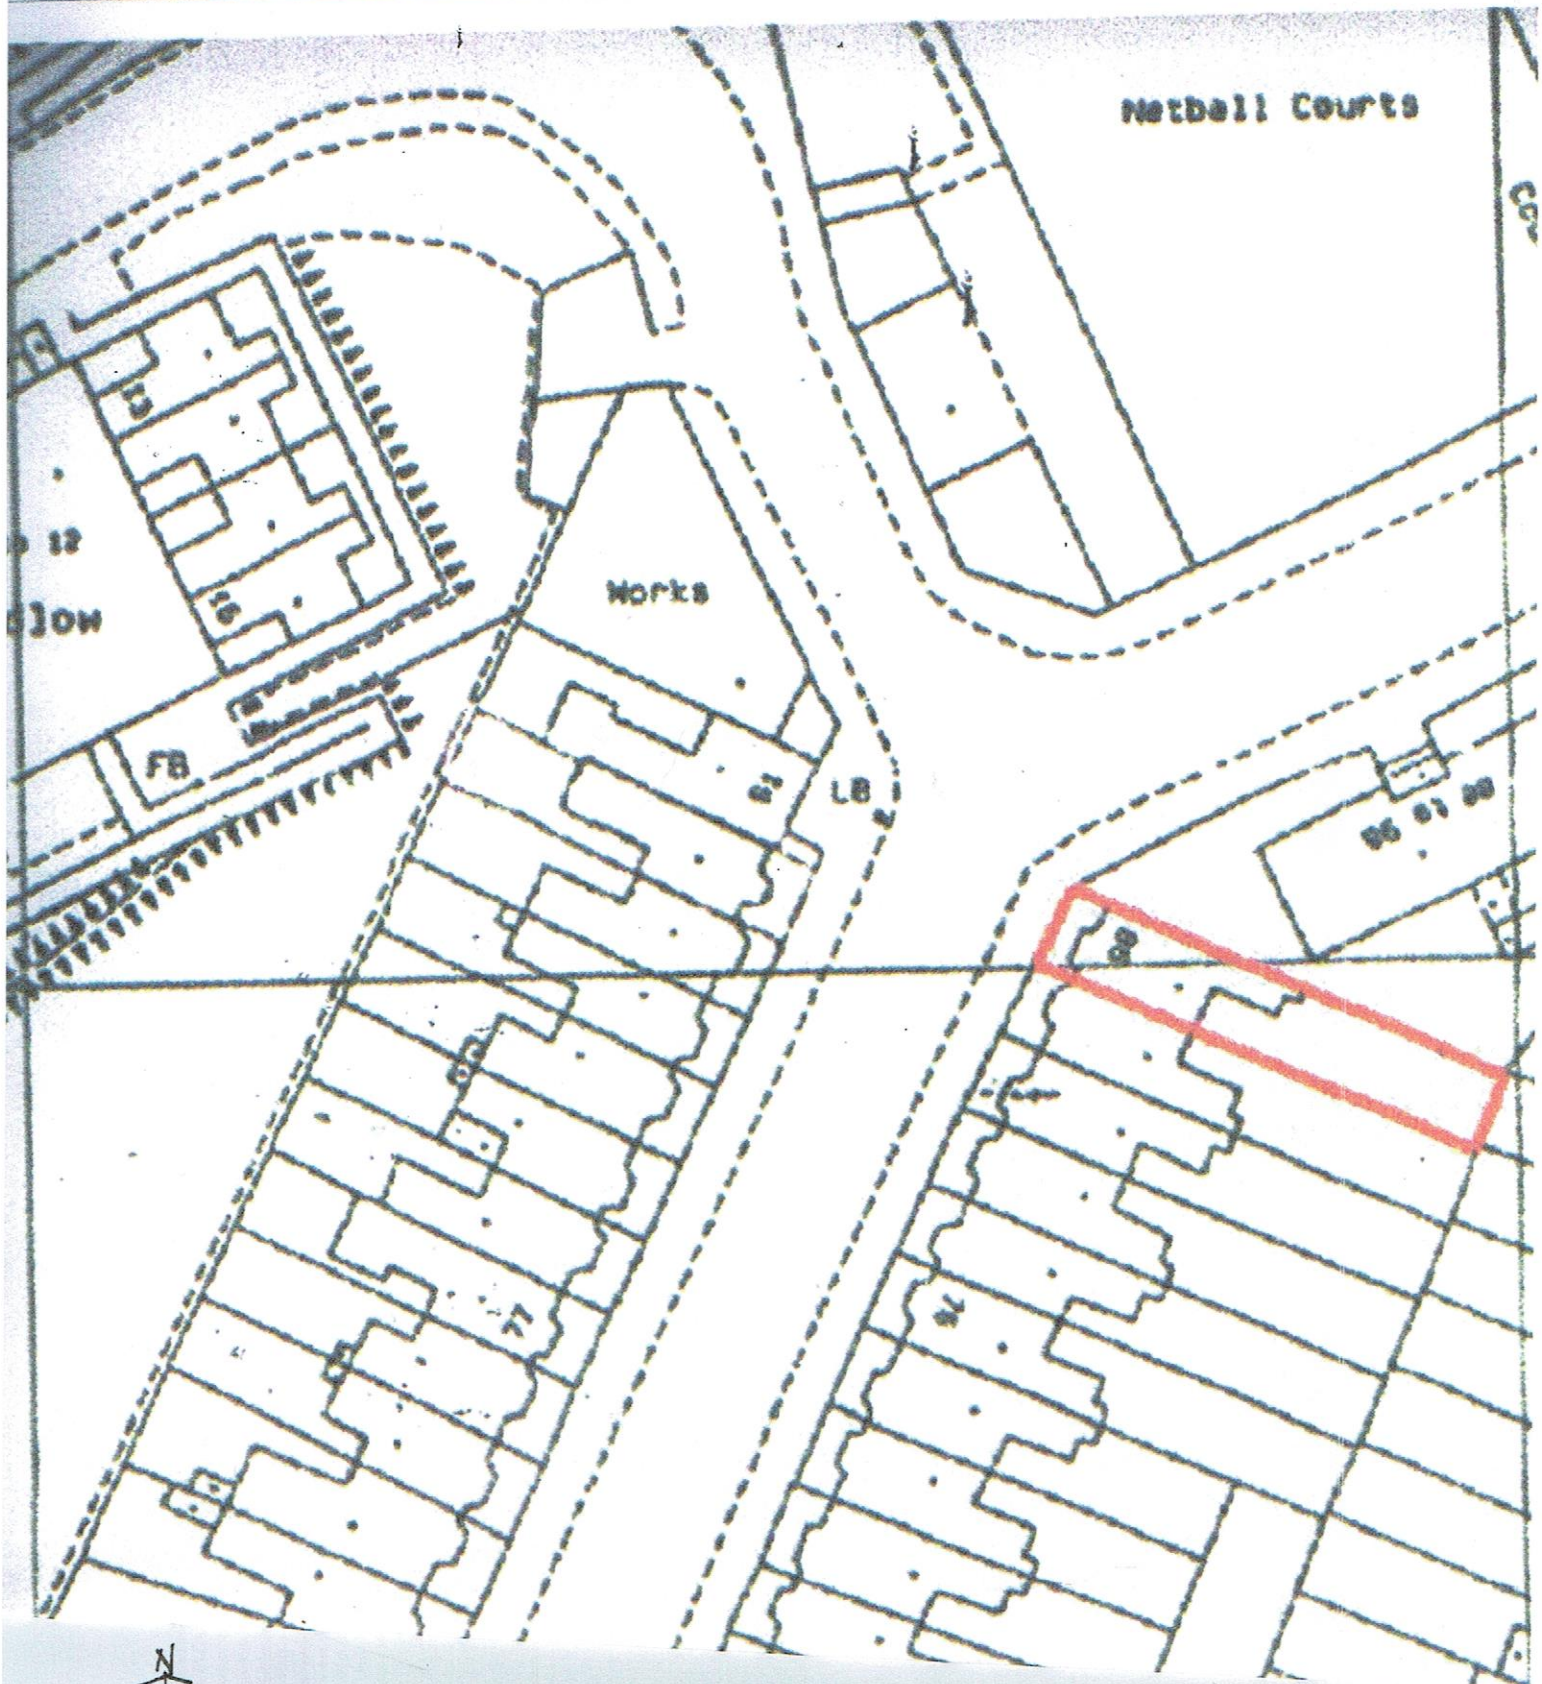

Netball Courts

Works

FB

LB

26 27 28

28



SITE PLAN
66 A BURGHLEY ROAD
NWS 1UN

