



- NOTES:
1. This drawing is copyright of Scancon Architects Ltd.
  2. Subject to detailed Survey.
  3. Use figured dimensions only.
  4. Contractors to notify architect immediately of any dimensional discrepancy.


- Revisions:
- / - June 2017: Submitted to Client.
  - / - June 2017: Issued to Local Authority as part of an application for Full Planning Permission.

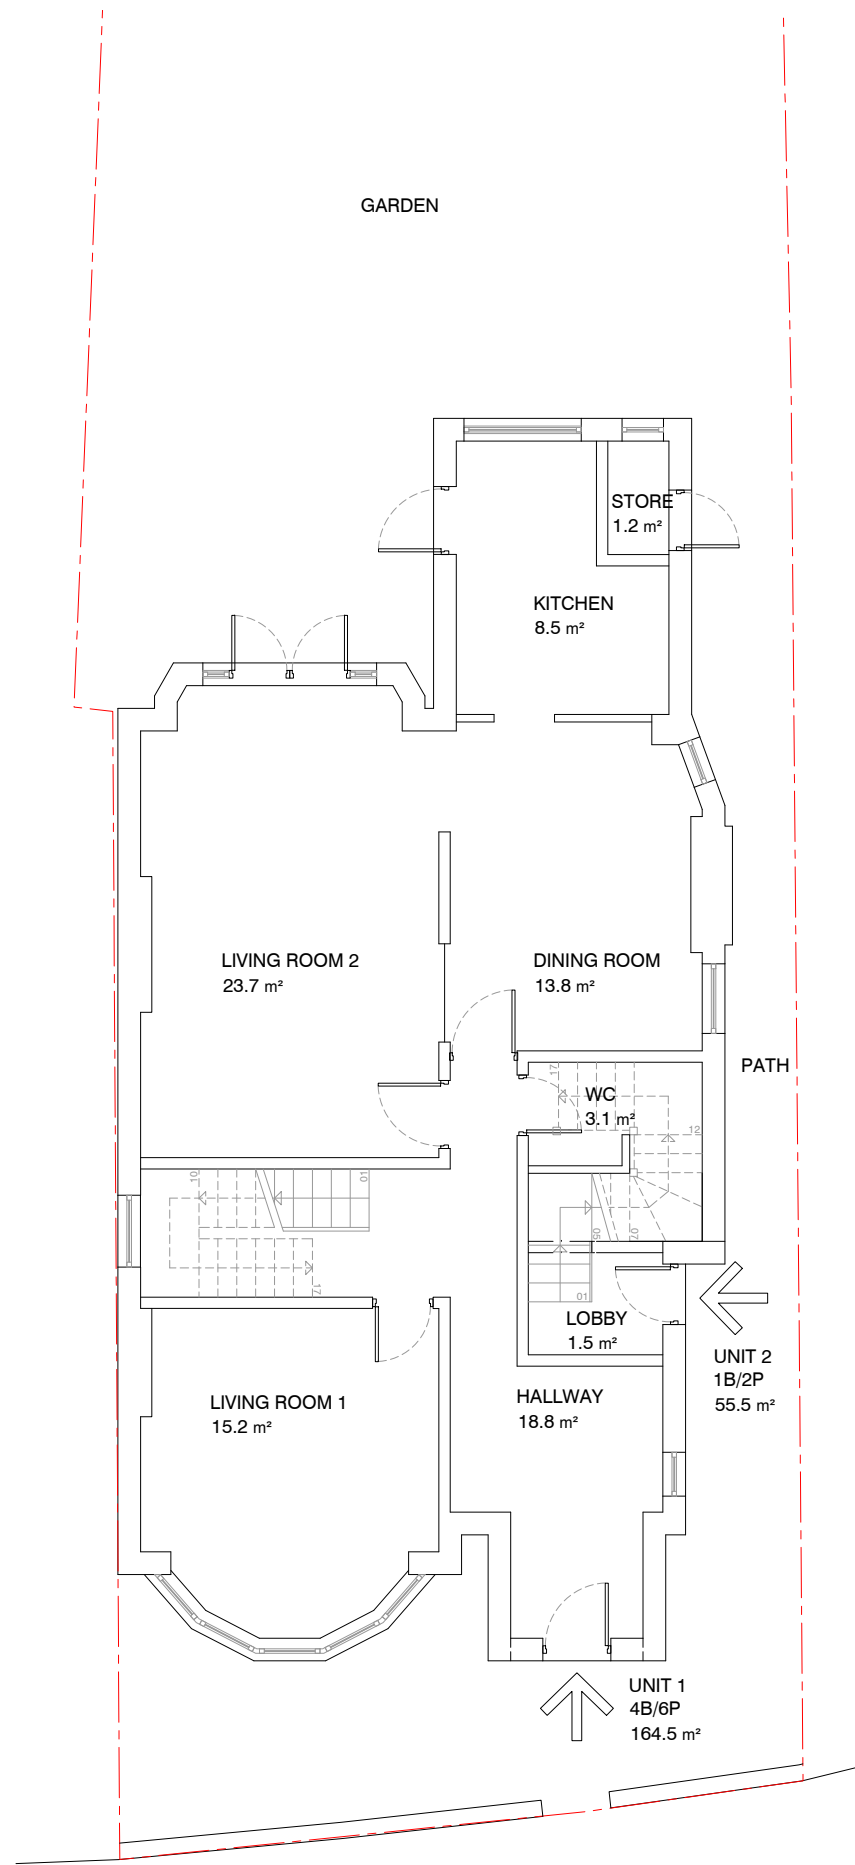

GROUND FLOOR - PLAN

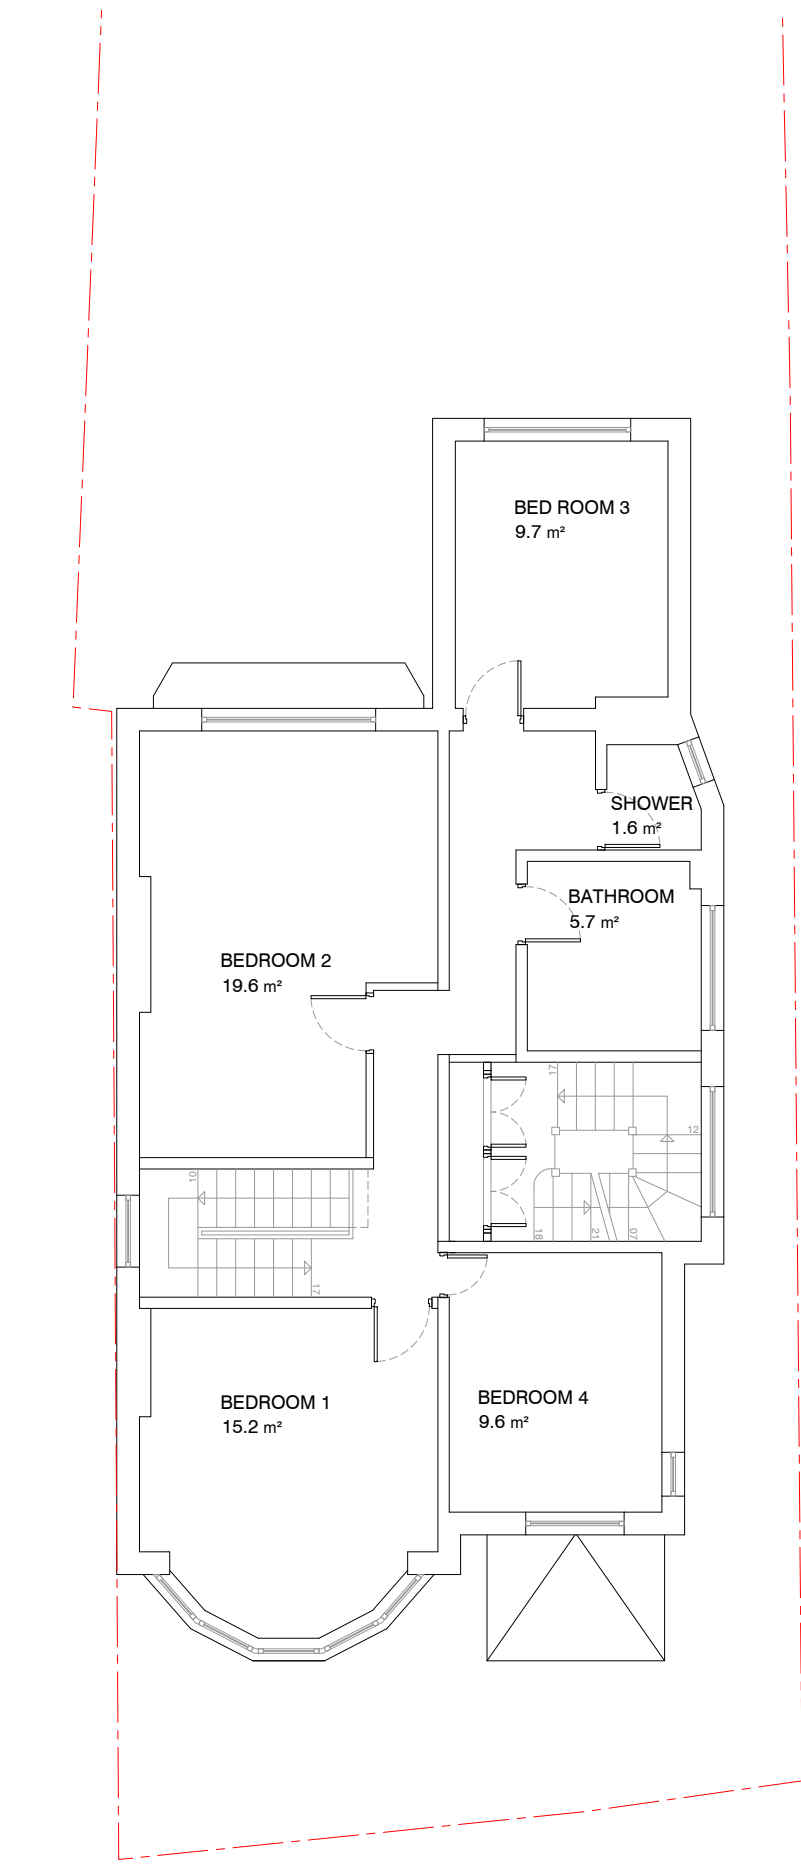


FIRST FLOOR - PLAN

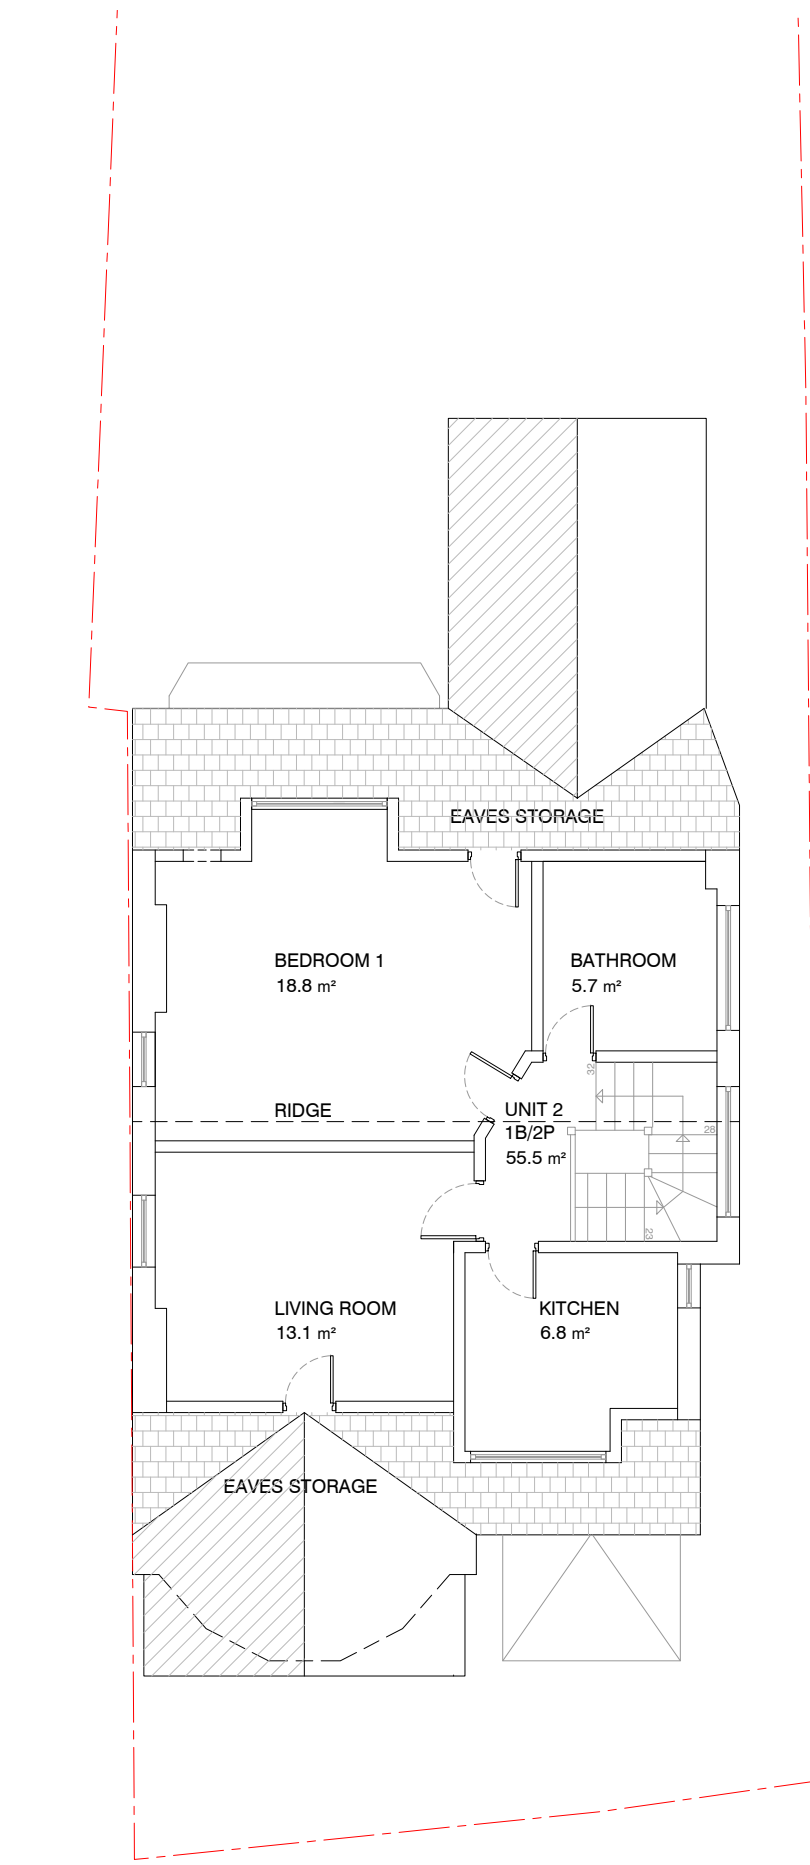

SECOND FLOOR - PLAN

SCALE: 0 5 m

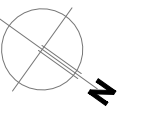

drawing status: **PLANNING**

job title:  
**FLATS 2 & 2A**  
**KINGSCROFT ROAD**  
London, NW2 3QG

client:  
Hyjan Investments Holdings Ltd

arg. title:  
**GR. / 1ST / 2ND FL PLANS**

Existing Layout scale: 1:50@A1

drawn: mk audited: bgd date: 06/2017 1:100@A3

job No: **0248** arg. No: **PL 02** rev: /