



- NOTES:
1. This drawing is copyright of Scancon Architects Ltd.
 2. Subject to detailed Survey.
 3. Use figured dimensions only.
 4. Contractors to notify architect immediately of any dimensional discrepancy.


- Revisions:
- / - June 2017: Submitted to Client.
 - / - June 2017: Issued to Local Authority as part of an application for Full Planning Permission.

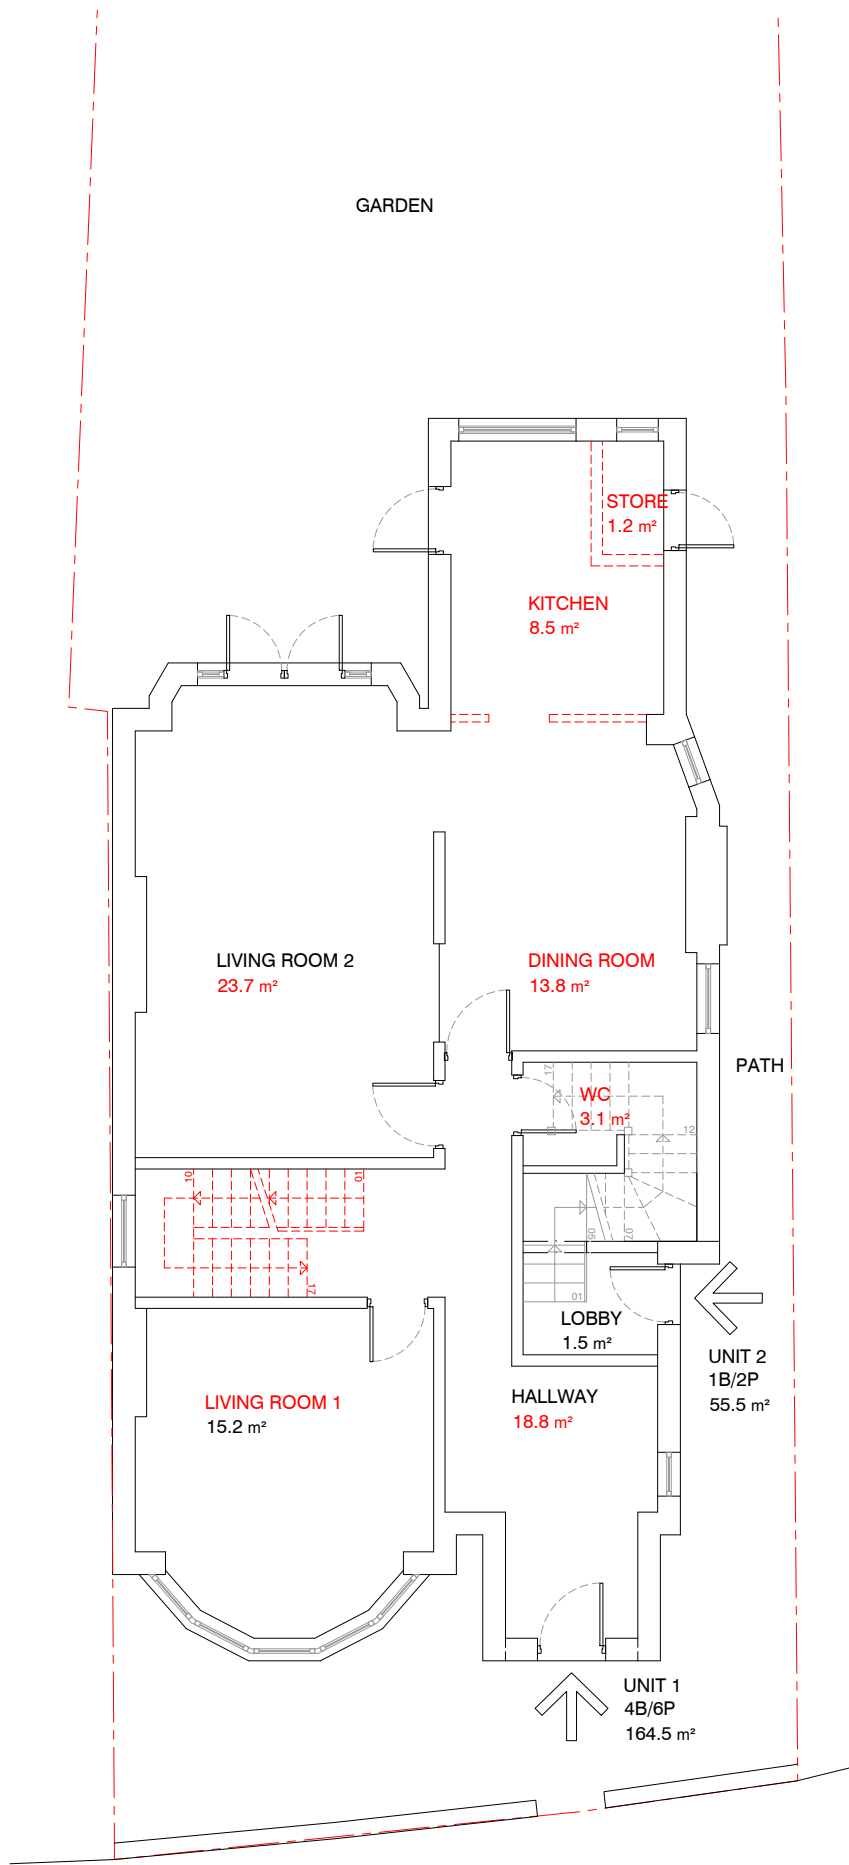


GROUND FLOOR - PLAN

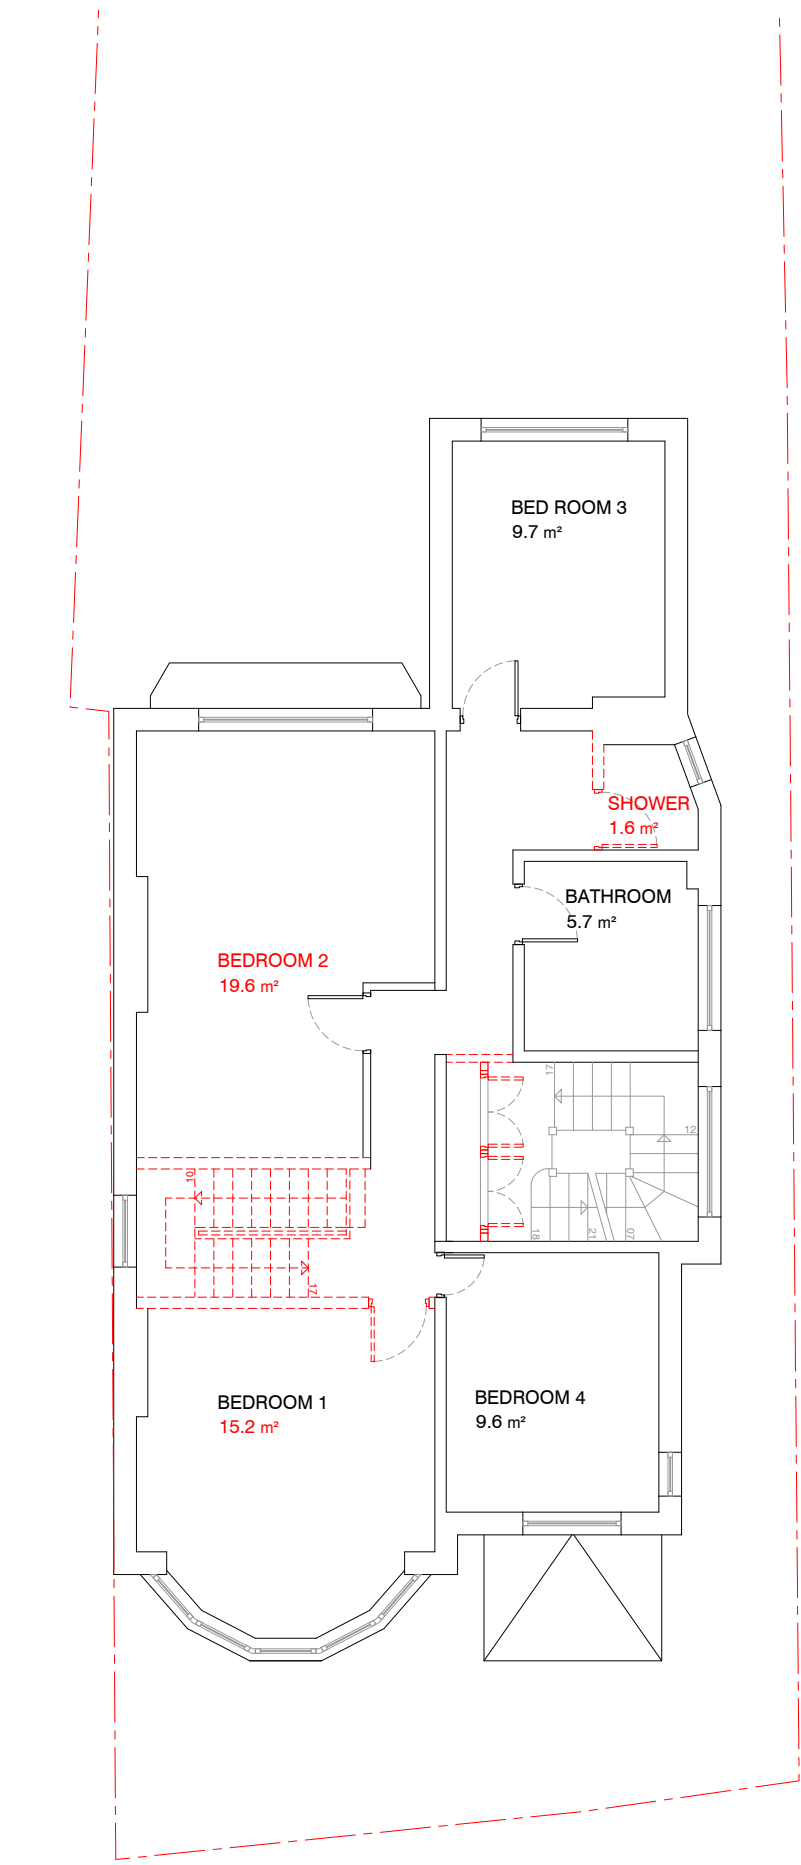

FIRST FLOOR - PLAN

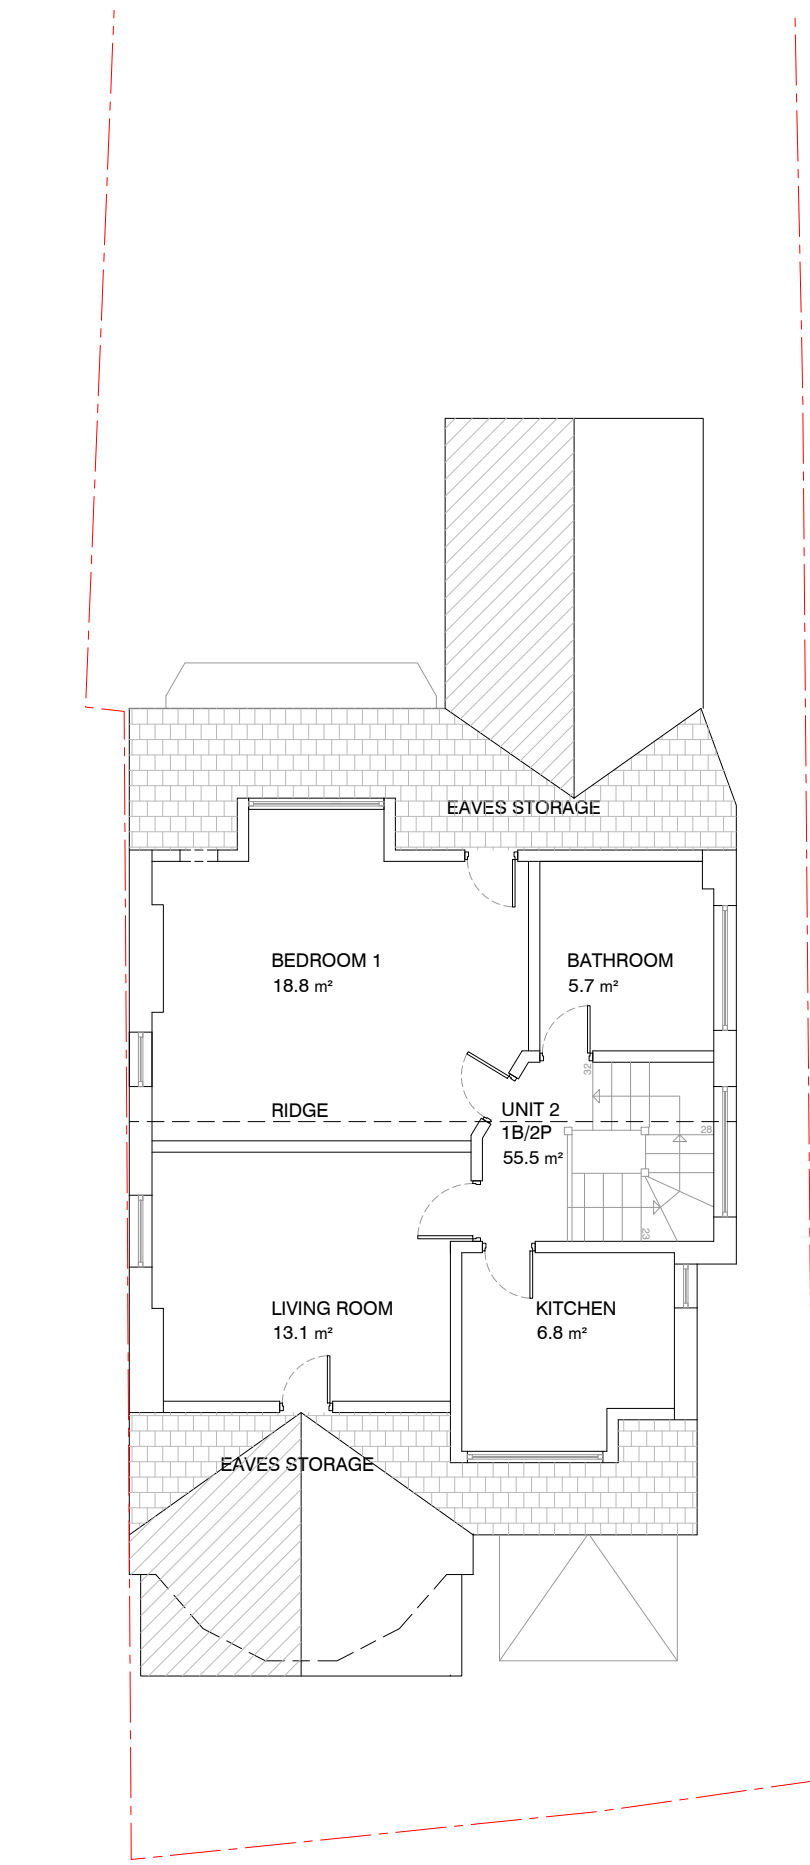

SECOND FLOOR - PLAN

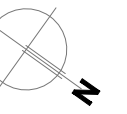

drawing status: **PLANNING**

job title: **FLATS 2 & 2A**
KINGSCROFT ROAD
London, NW2 3QG

client: Hyjan Investments Holdings Ltd

arg. line: **GR. / 1ST / 2ND FL PLANS**

Demolition Layout scale: 1:50@A1
1:100@A3

drawn: mk audited: bgd date: 06/2017

job No: **0248** arg. No: **PL 11** rev: /