



525443m

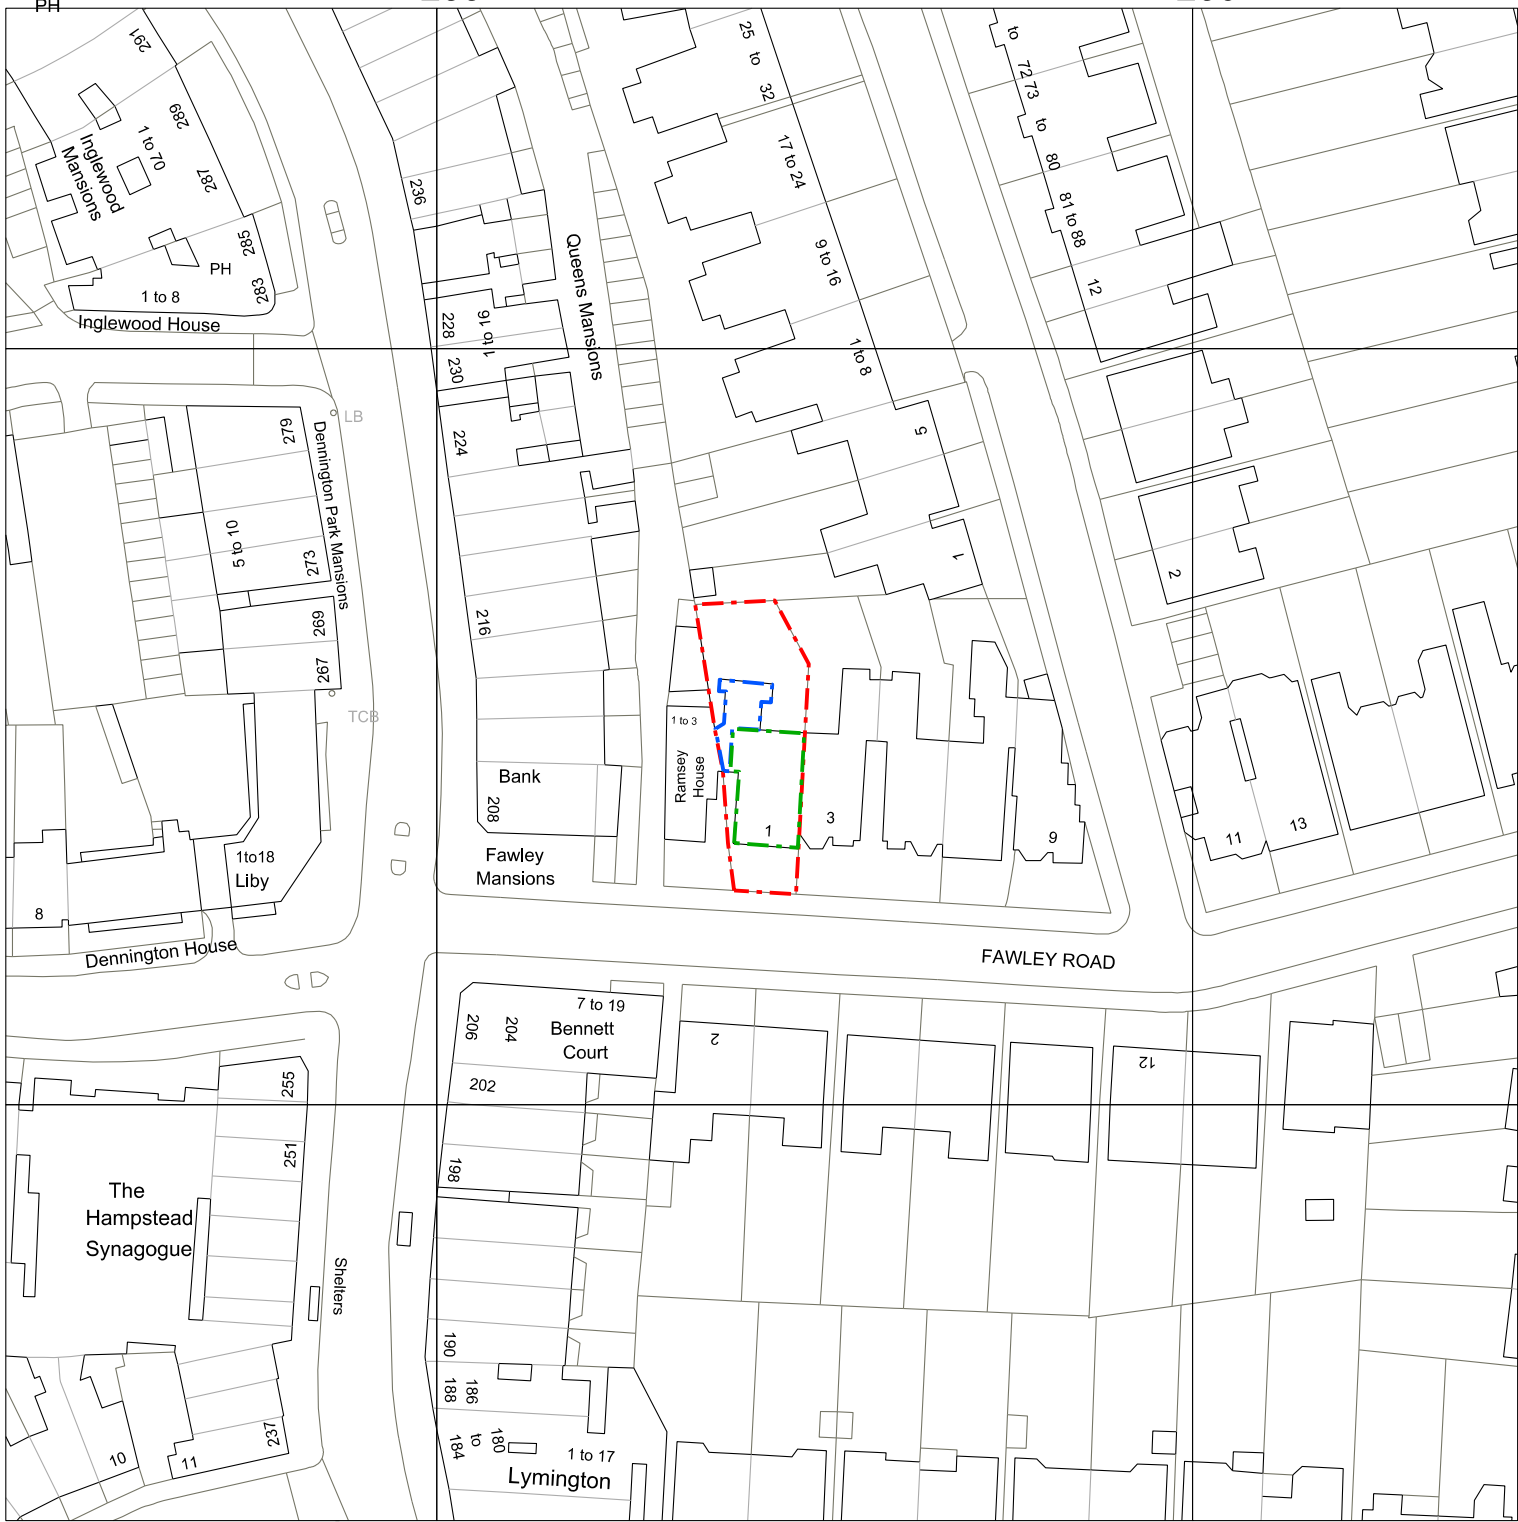

LOCATION PLAN
SCALE 1:1000

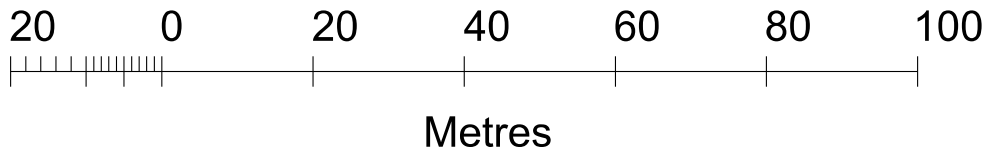


525643m

185145m



851

850

184945m

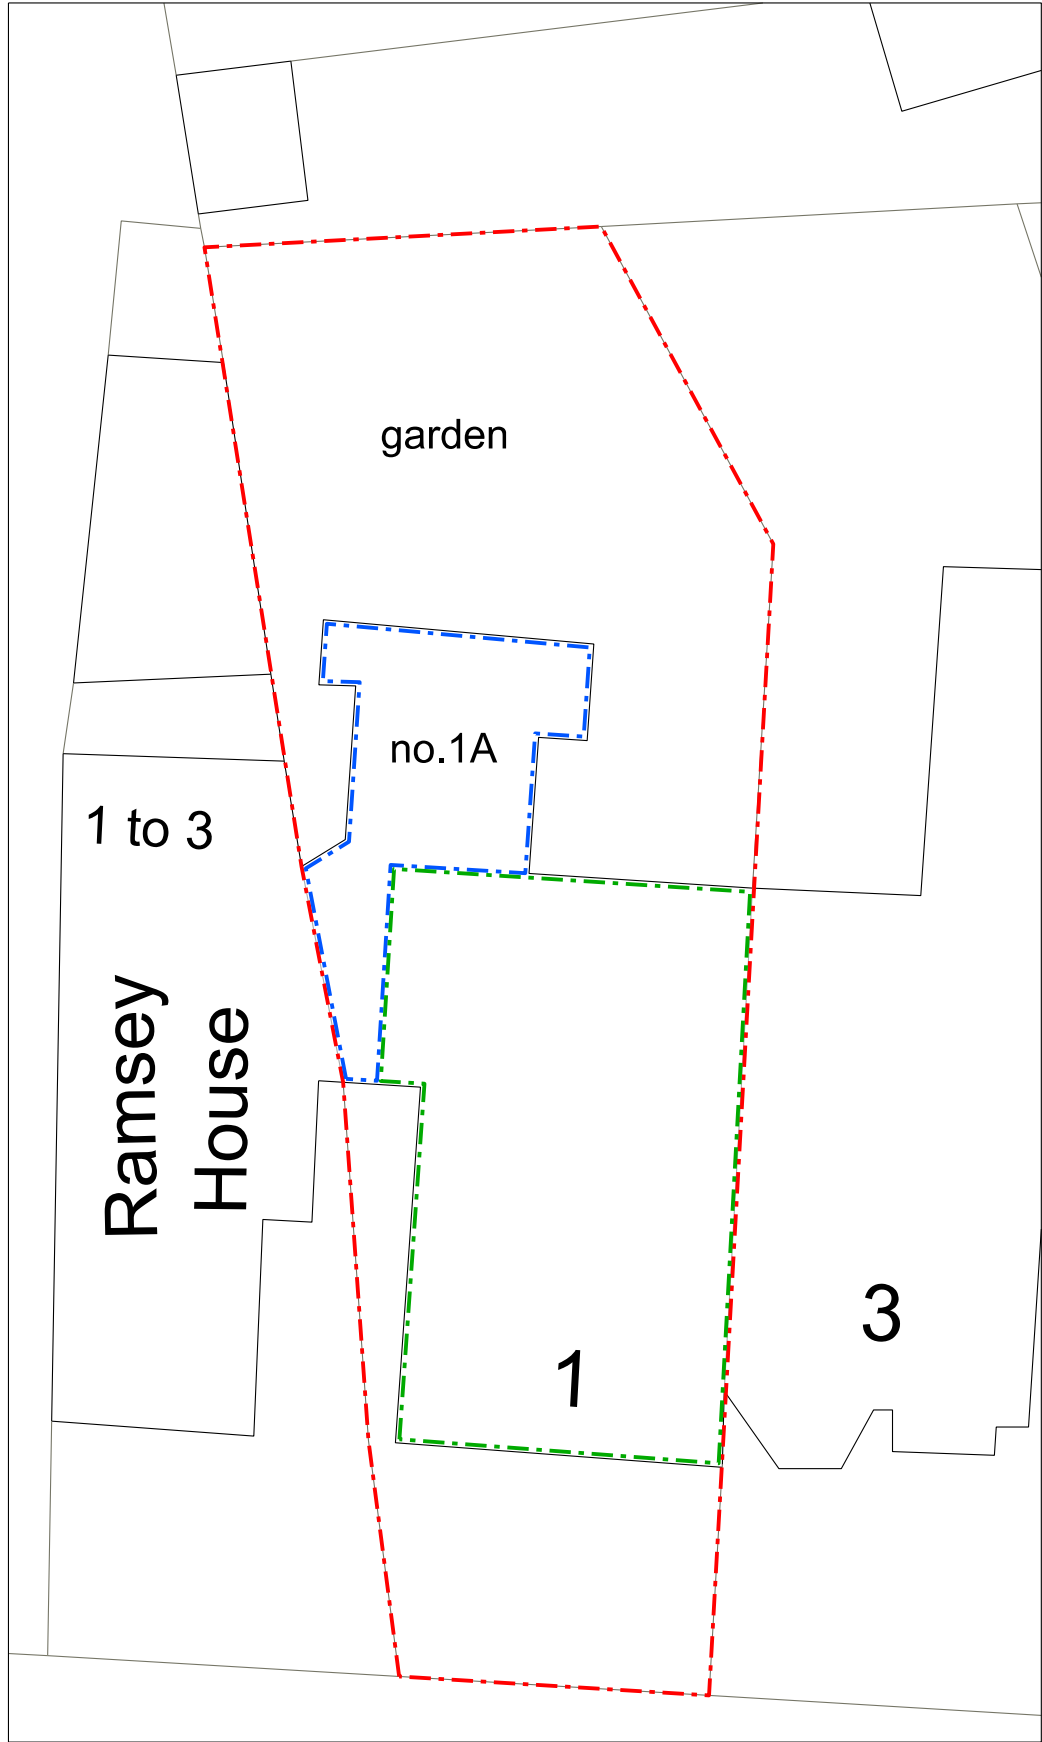

BLOCK PLAN
SCALE 1:200

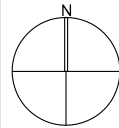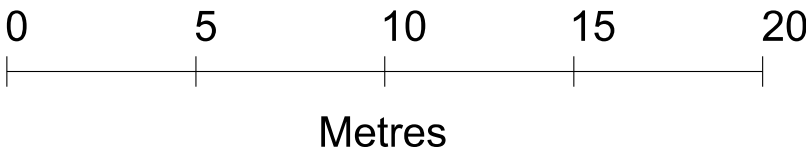

DRWG TITLE: LOCATION and BLOCK PLAN, EXISTING

DRWG No: NZ-D-EE-1000-01

REVISION: a

SCALE: 1:1000 @ A3

CLIENT: Mr and Mrs David Tagg

PROJECT: Flat A, 1 & 1 Fawley Road, London, NW6 1SL

DATE: 13.02.2017

nicholas zervoglos

architects

11 stadium street london sw10 0pu uk

tel. 020 7351 2377 info@nz-architects.com