




PLAN ROOF



PLAN 1ST

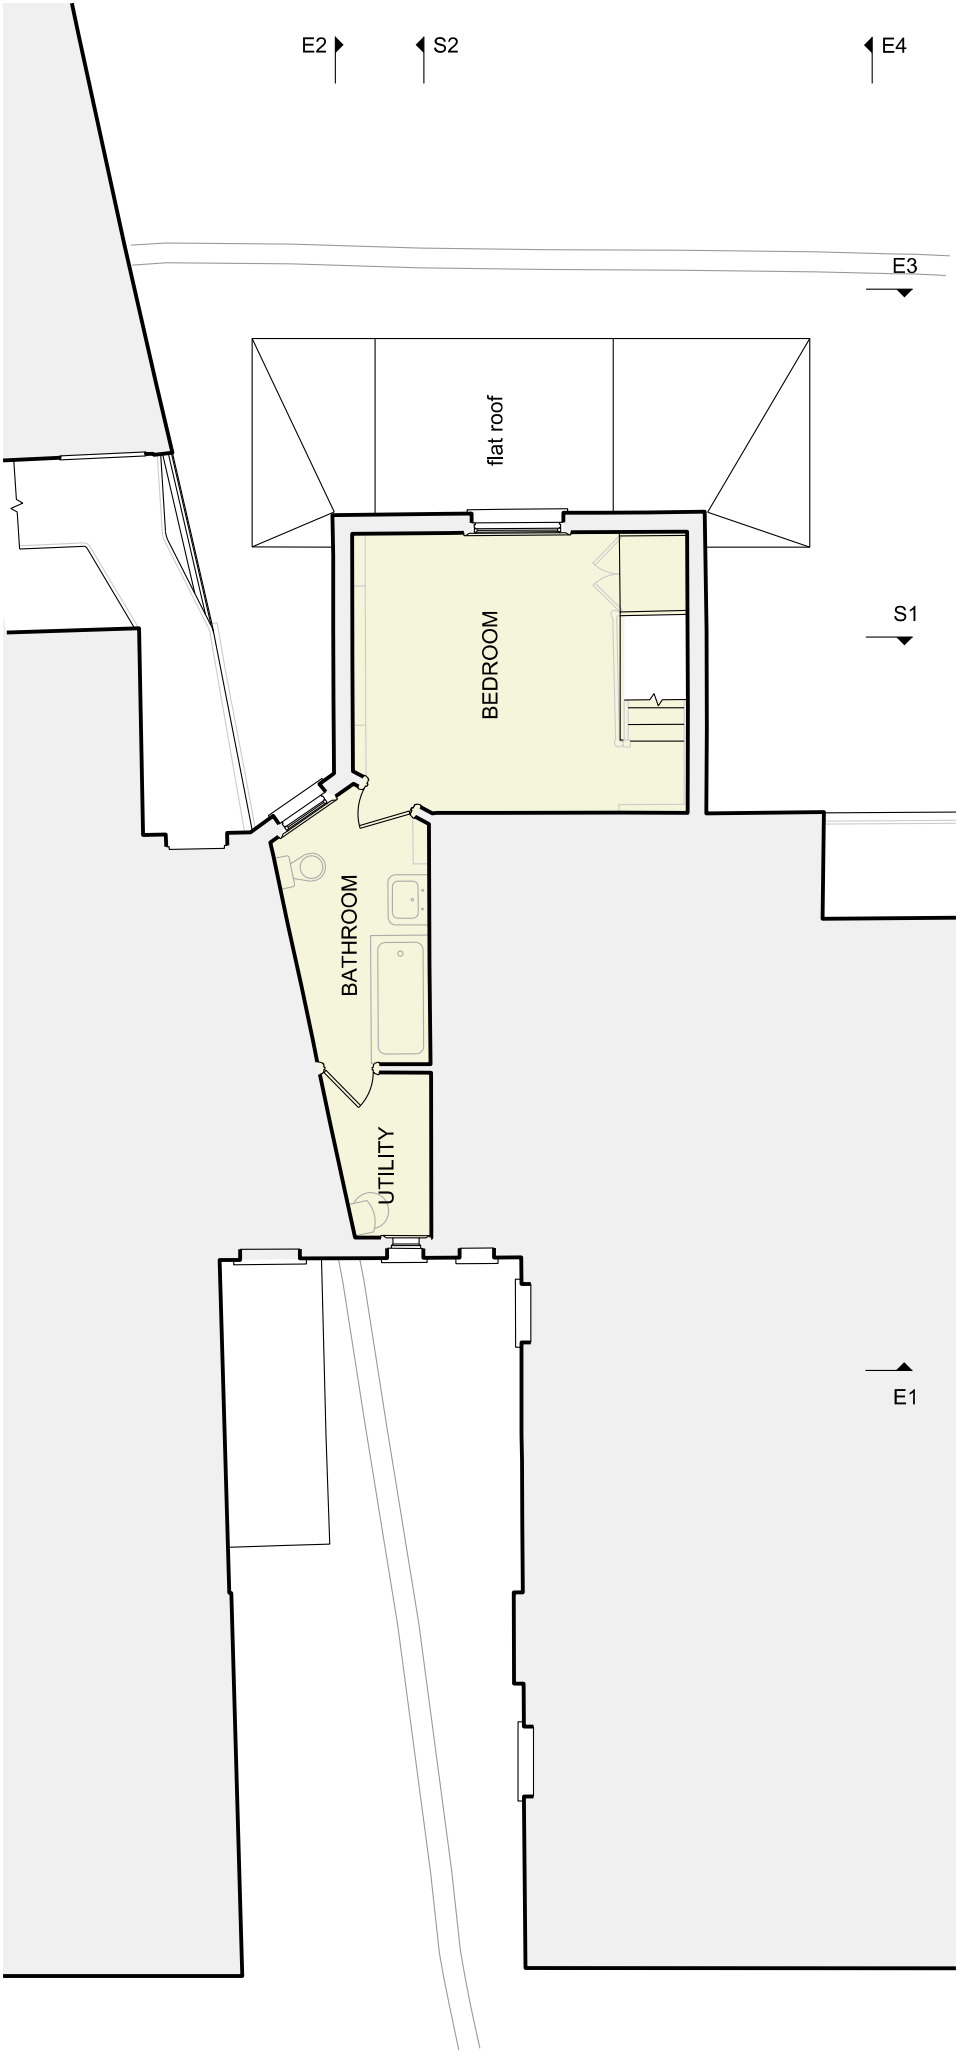

PLAN GROUND

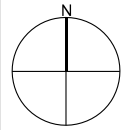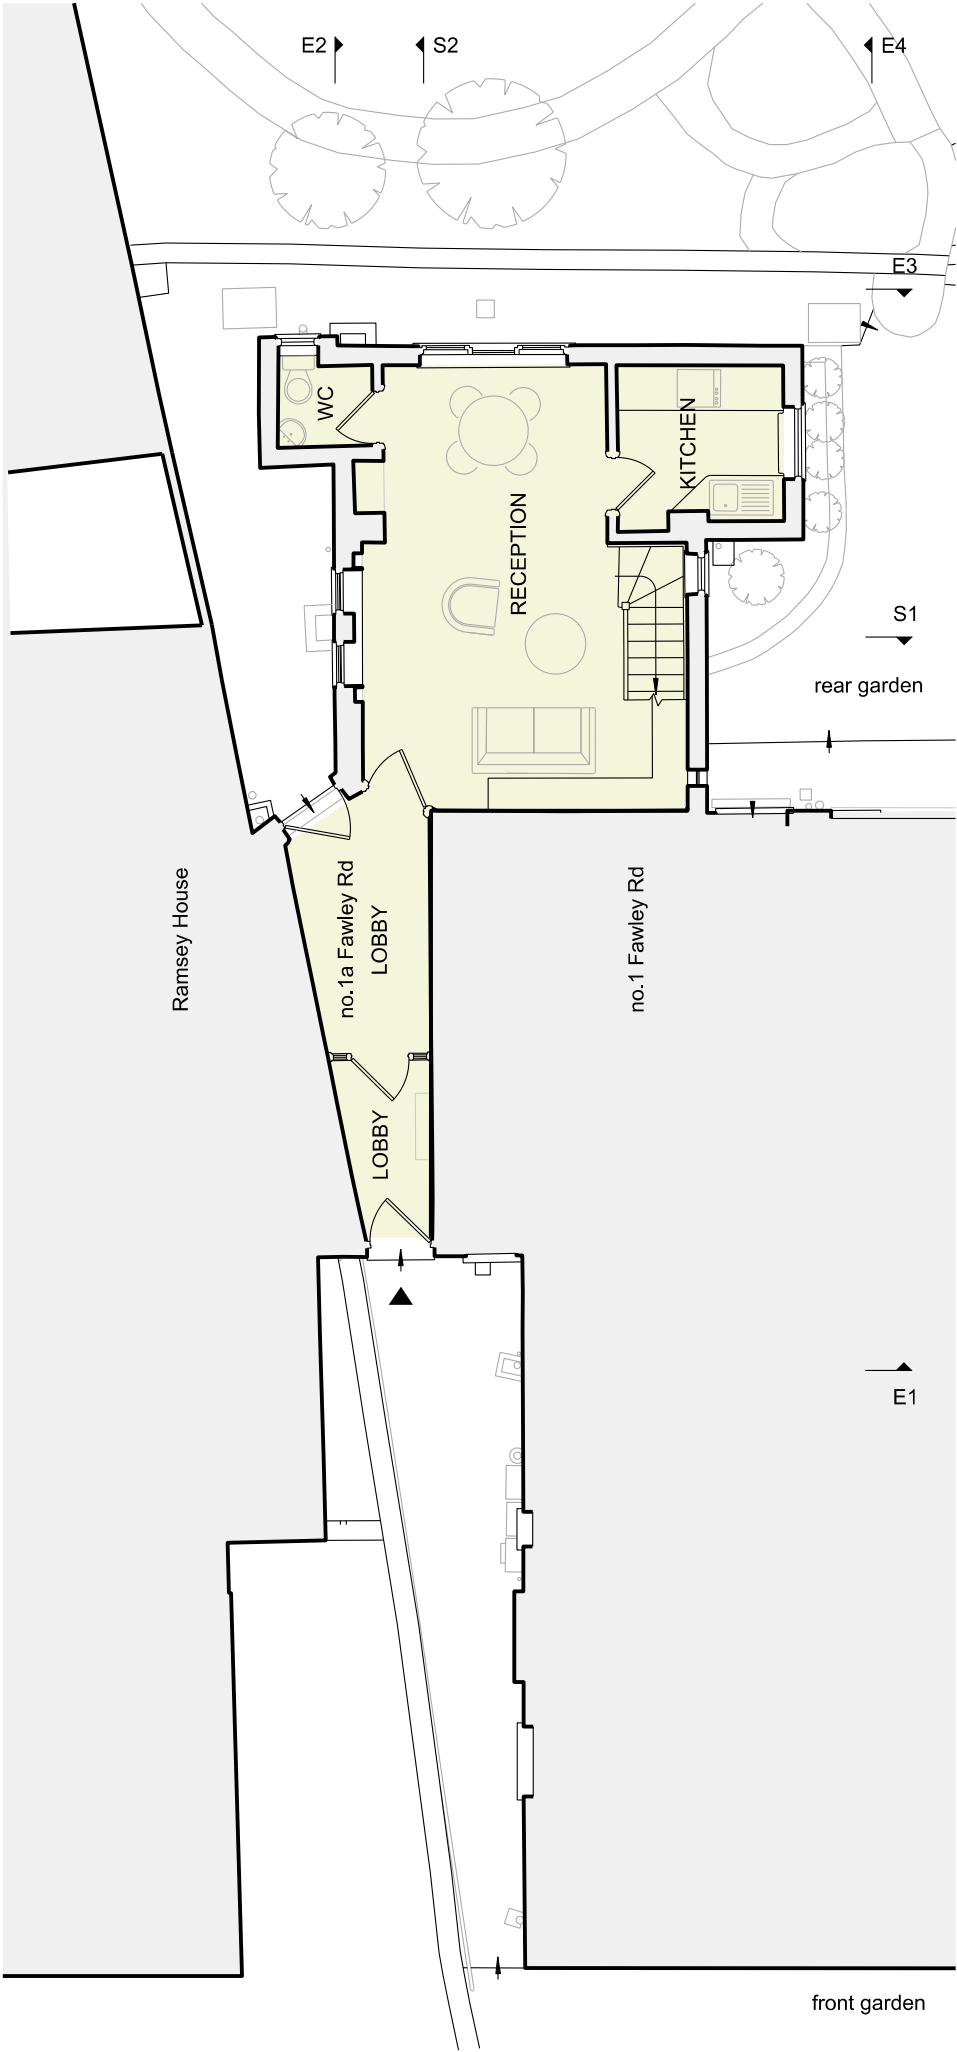

7 5 3 1 0
metre
copyright - do not reproduce without written permission
Unless otherwise stated, this drawing is for INFORMATION ONLY. Do not scale this drawing.
Use figured dimensions only. All dimensions should be checked on site.

DRWG TITLE: PLANS - GA, EXISTING
NZ-D-PE-100-01
a
1:100 @ A3
CLIENT: Mr and Mrs David Tagg
PROJECT: Flat A, 1 & 1 Fawley Road, London, NW6 1SL
DATE: 13.02.2017

nicholas zervoglos
architects
11 stadium street london sw10 0pu uk
tel. 020 7351 2377 info@nz-architects.com