



TIMBER ARCHITRAVE
(RETAINED)

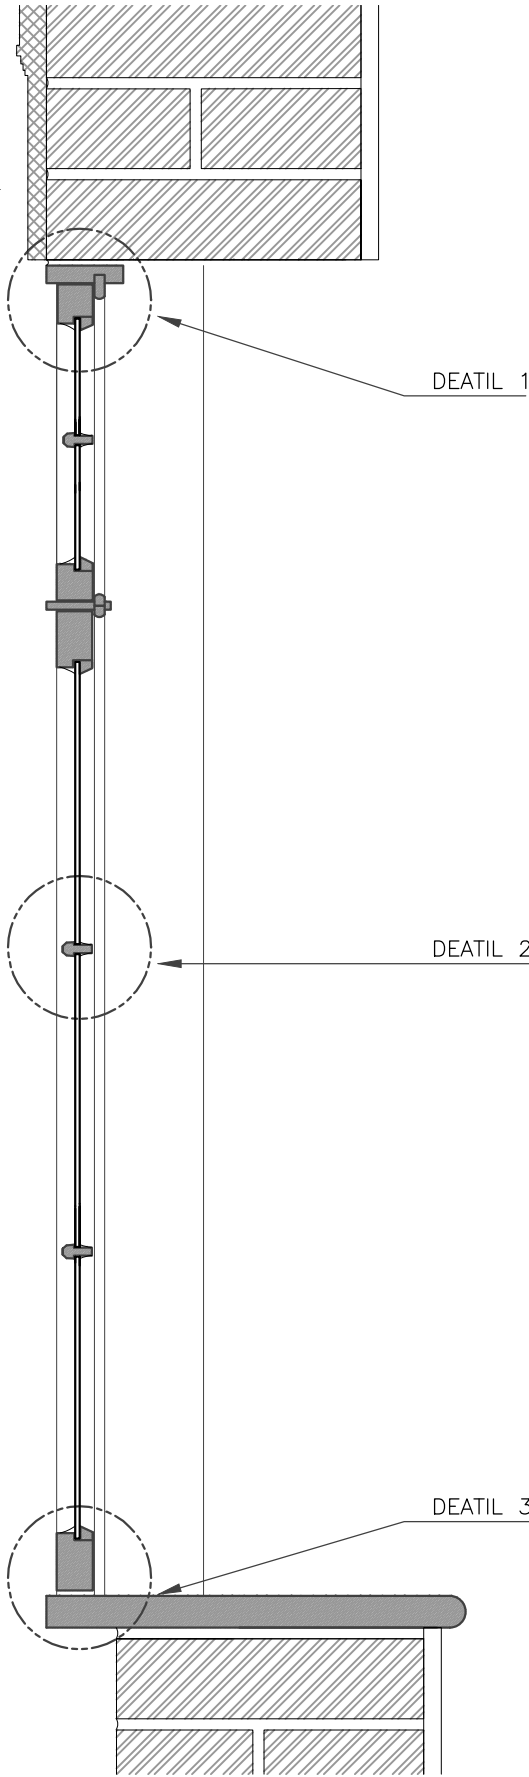

00 EXISTING WINDOWS (TYPICAL)
NTS

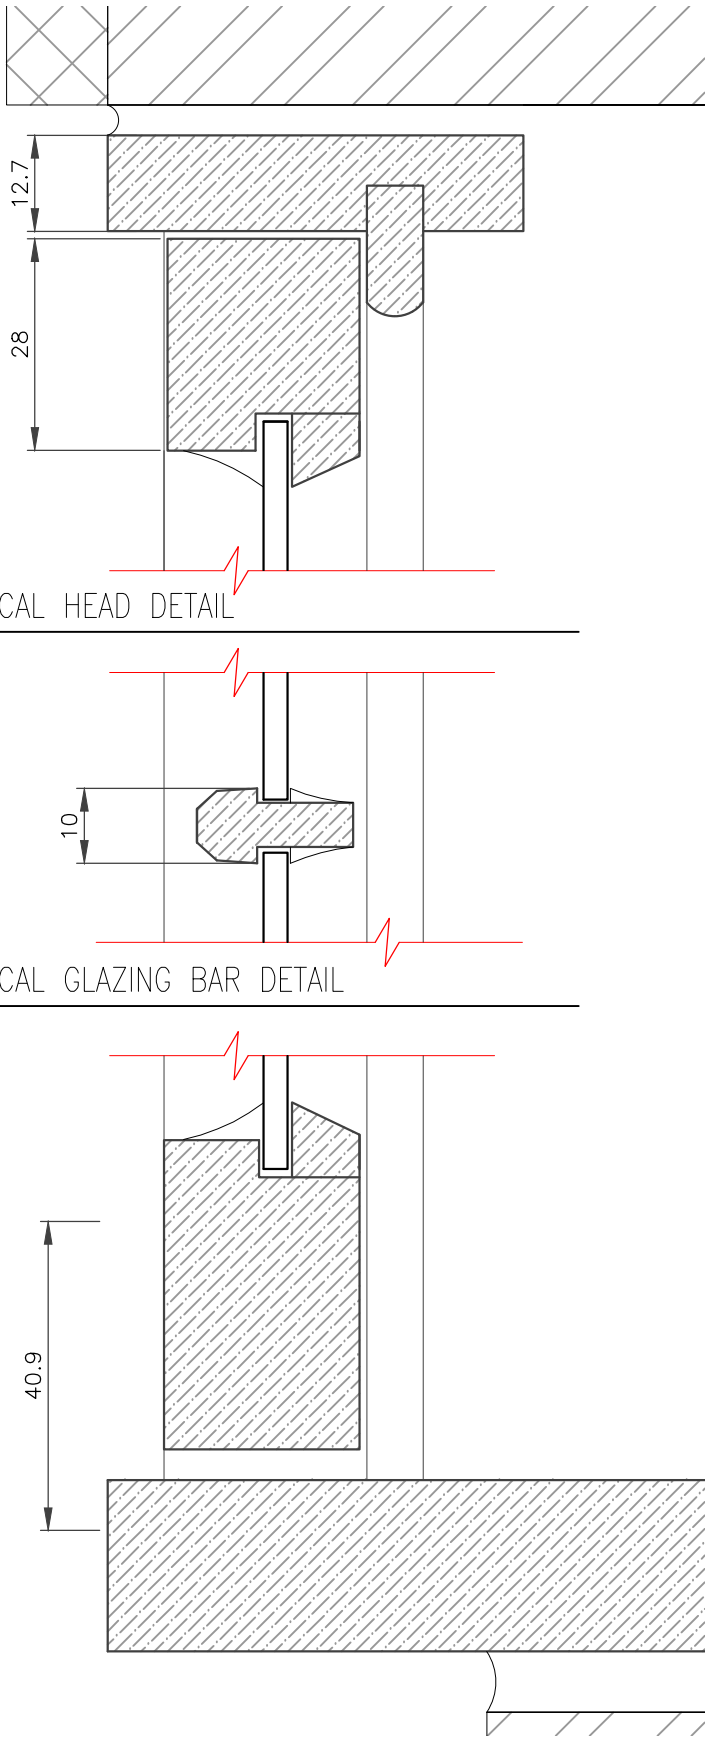

01 TYPICAL HEAD DETAIL
NTS

02 TYPICAL GLAZING BAR DETAIL
NTS

03 TYPICAL CILL DETAIL
NTS

Notes
CONTRACTOR MUST VERIFY ALL
DIMENSIONS ON SITE BEFORE
COMMENCING WORK OR
PREPARING WORKSHOP DRAWINGS.
ARCHITECT TO BE NOTIFIED OF
ANY DISCREPANCIES IN
DIMENSIONS.

Project
38 CREDITON HILL, NW6 1HR

Rev	Description	Date	App'd
01	ISSUED FOR PLANNING	04-04-17	HA

ATUM DESIGN LAB.

Unit 11, 3 Cottage Road, Islington, London, N7 8TP
www.atumdesignlab.com studio@atumdesignlab.com

Drawing title

WINDOW DETAILS
EXISTING DETAILS

Date generated
November 14th 2016

Designed

Approved
H.A.

Project number
3109

Drawing number
08

Revision
01

Status
PLANNING

