


ROCHESTER ROAD


BARTHOLOMEW ROAD


ST. ANDREW'S CHURCH

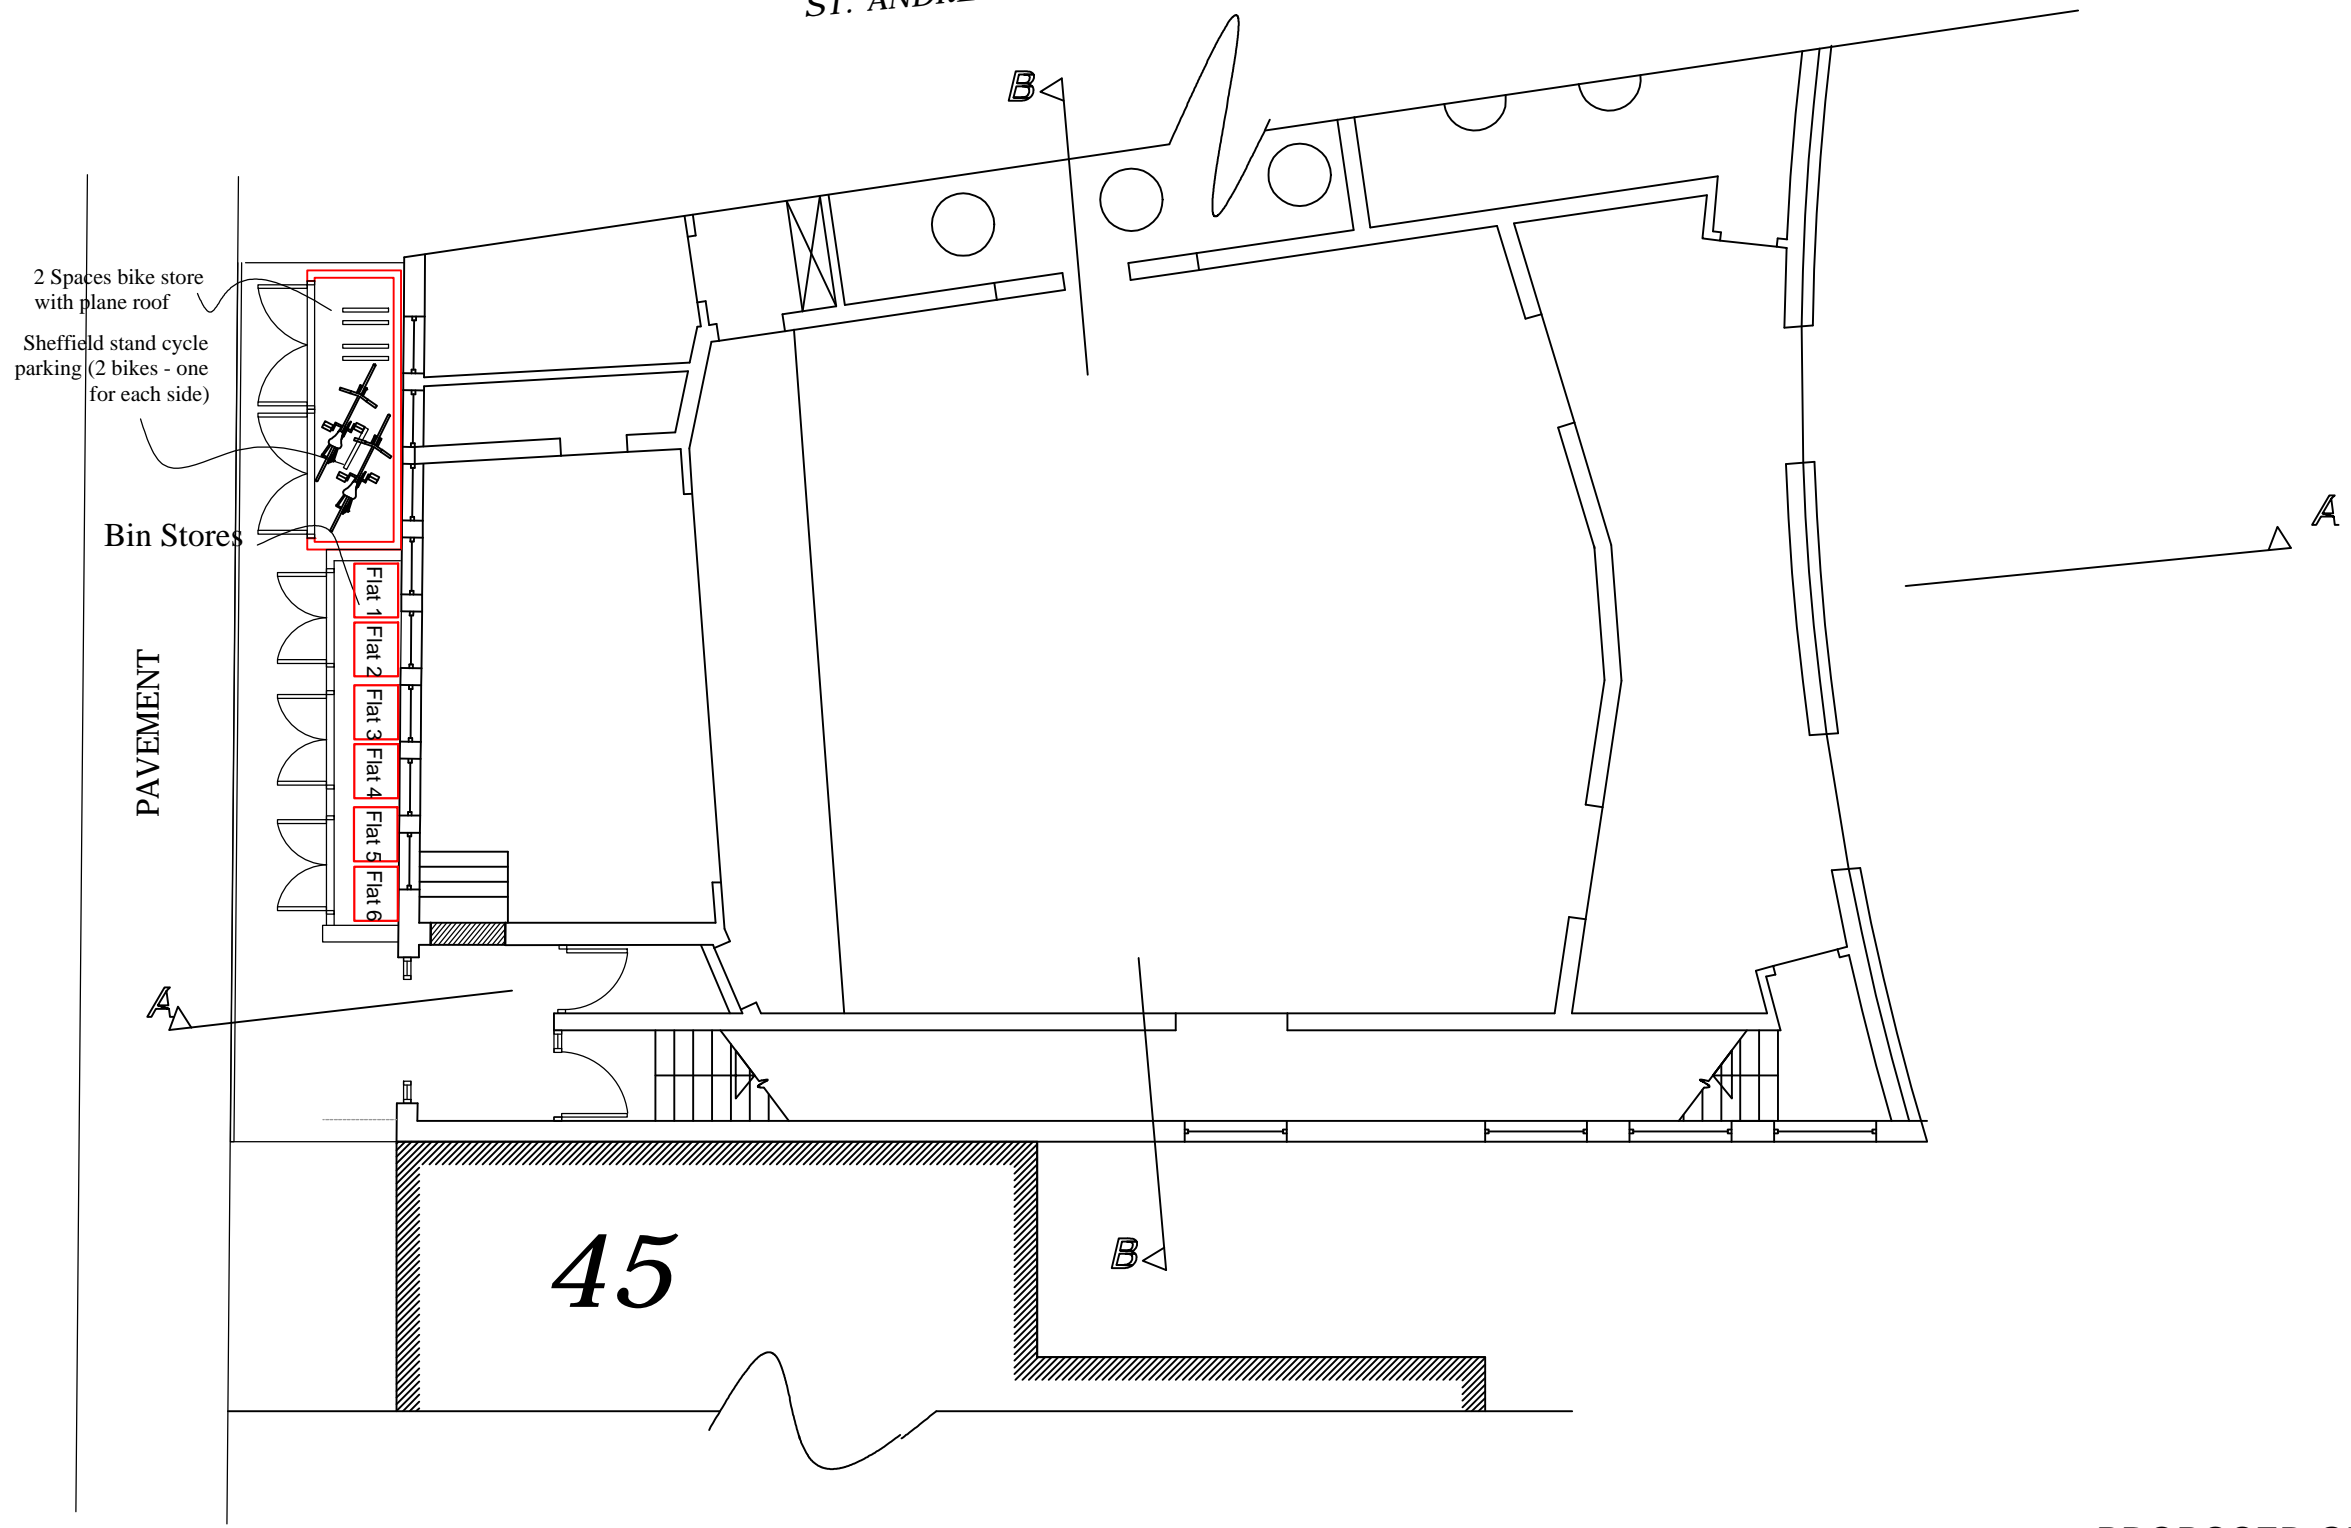

PROPOSED GROUND FLOOR

46 ROCHESTER ROAD, ST. ANDREW'S,
LONDON NW1 9JJ

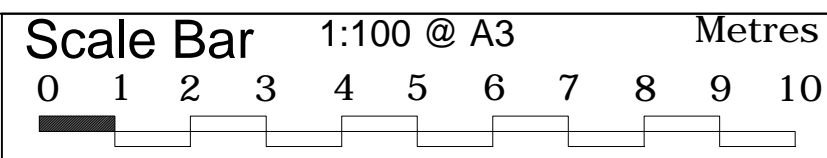

 THE GILLETT MACLEOD PARTNERSHIP
Chartered Architects & Town Planning Consultants
1 High Road Old Eastcote Pinner Middlesex HA5 2EW tel. 0208 868 1333

Drg. No. 16/3010/7
Scale 1:100@A3
Date 18/10/16
Drawn by AK

REVISION
(C) drawer