


Garden      Lightwell      54 Delancey Street      Lightwell      Pavement

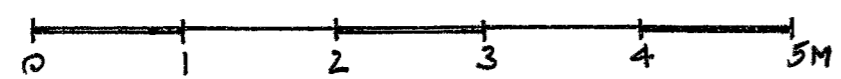

KEY

**IMPORTANT NOTES:**  
 DO NOT SCALE FROM THIS DRAWING.  
 REPORT ANY ERRORS, OMISSIONS OR  
 INCONSISTENCIES TO A. MARCHINI  
 ARCHITECTURE LTD IMMEDIATELY.  
 DIMENSIONS TO BE CHECKED ON SITE  
 BEFORE FABRICATION.  
 THIS DRAWING IS FOR THE FOLLOWING  
 PURPOSE ONLY:

SKETCH  
 TENDER  
 CONTRACT

TO BE READ IN CONJUNCTION WITH THE  
 FOLLOWING DRAWINGS ISSUED BY OTHERS:

DWG No.	DWG TITLE	ISSUED BY

REVISIONS		
REV	DATE	BRIEF DESCRIPTION

**ANNETTE MARCHINI** ARCHITECTURE AND DESIGN LTD  
 44 CLAPHAM MANOR STREET, LONDON SW4 6DZ, t: 020 7720 4203, studio@marchini-architecture.com

DWG NO. 134/WD/01	REVISION -	JOB TITLE	GARDEN MAISONETTE 54 DELANCEY ST, NW1
SCALE 1:50	PAPER SIZE A3	DRAWN BY AM	DATE 09 11
DWG TITLE		GA PROPOSED LOWER GROUND FLOOR	