


Notes

All dimensions must be checked and A.J Browne are to be informed of any discrepancies prior to construction. This drawing and any of the details therein remain the copyright of A.J Browne.

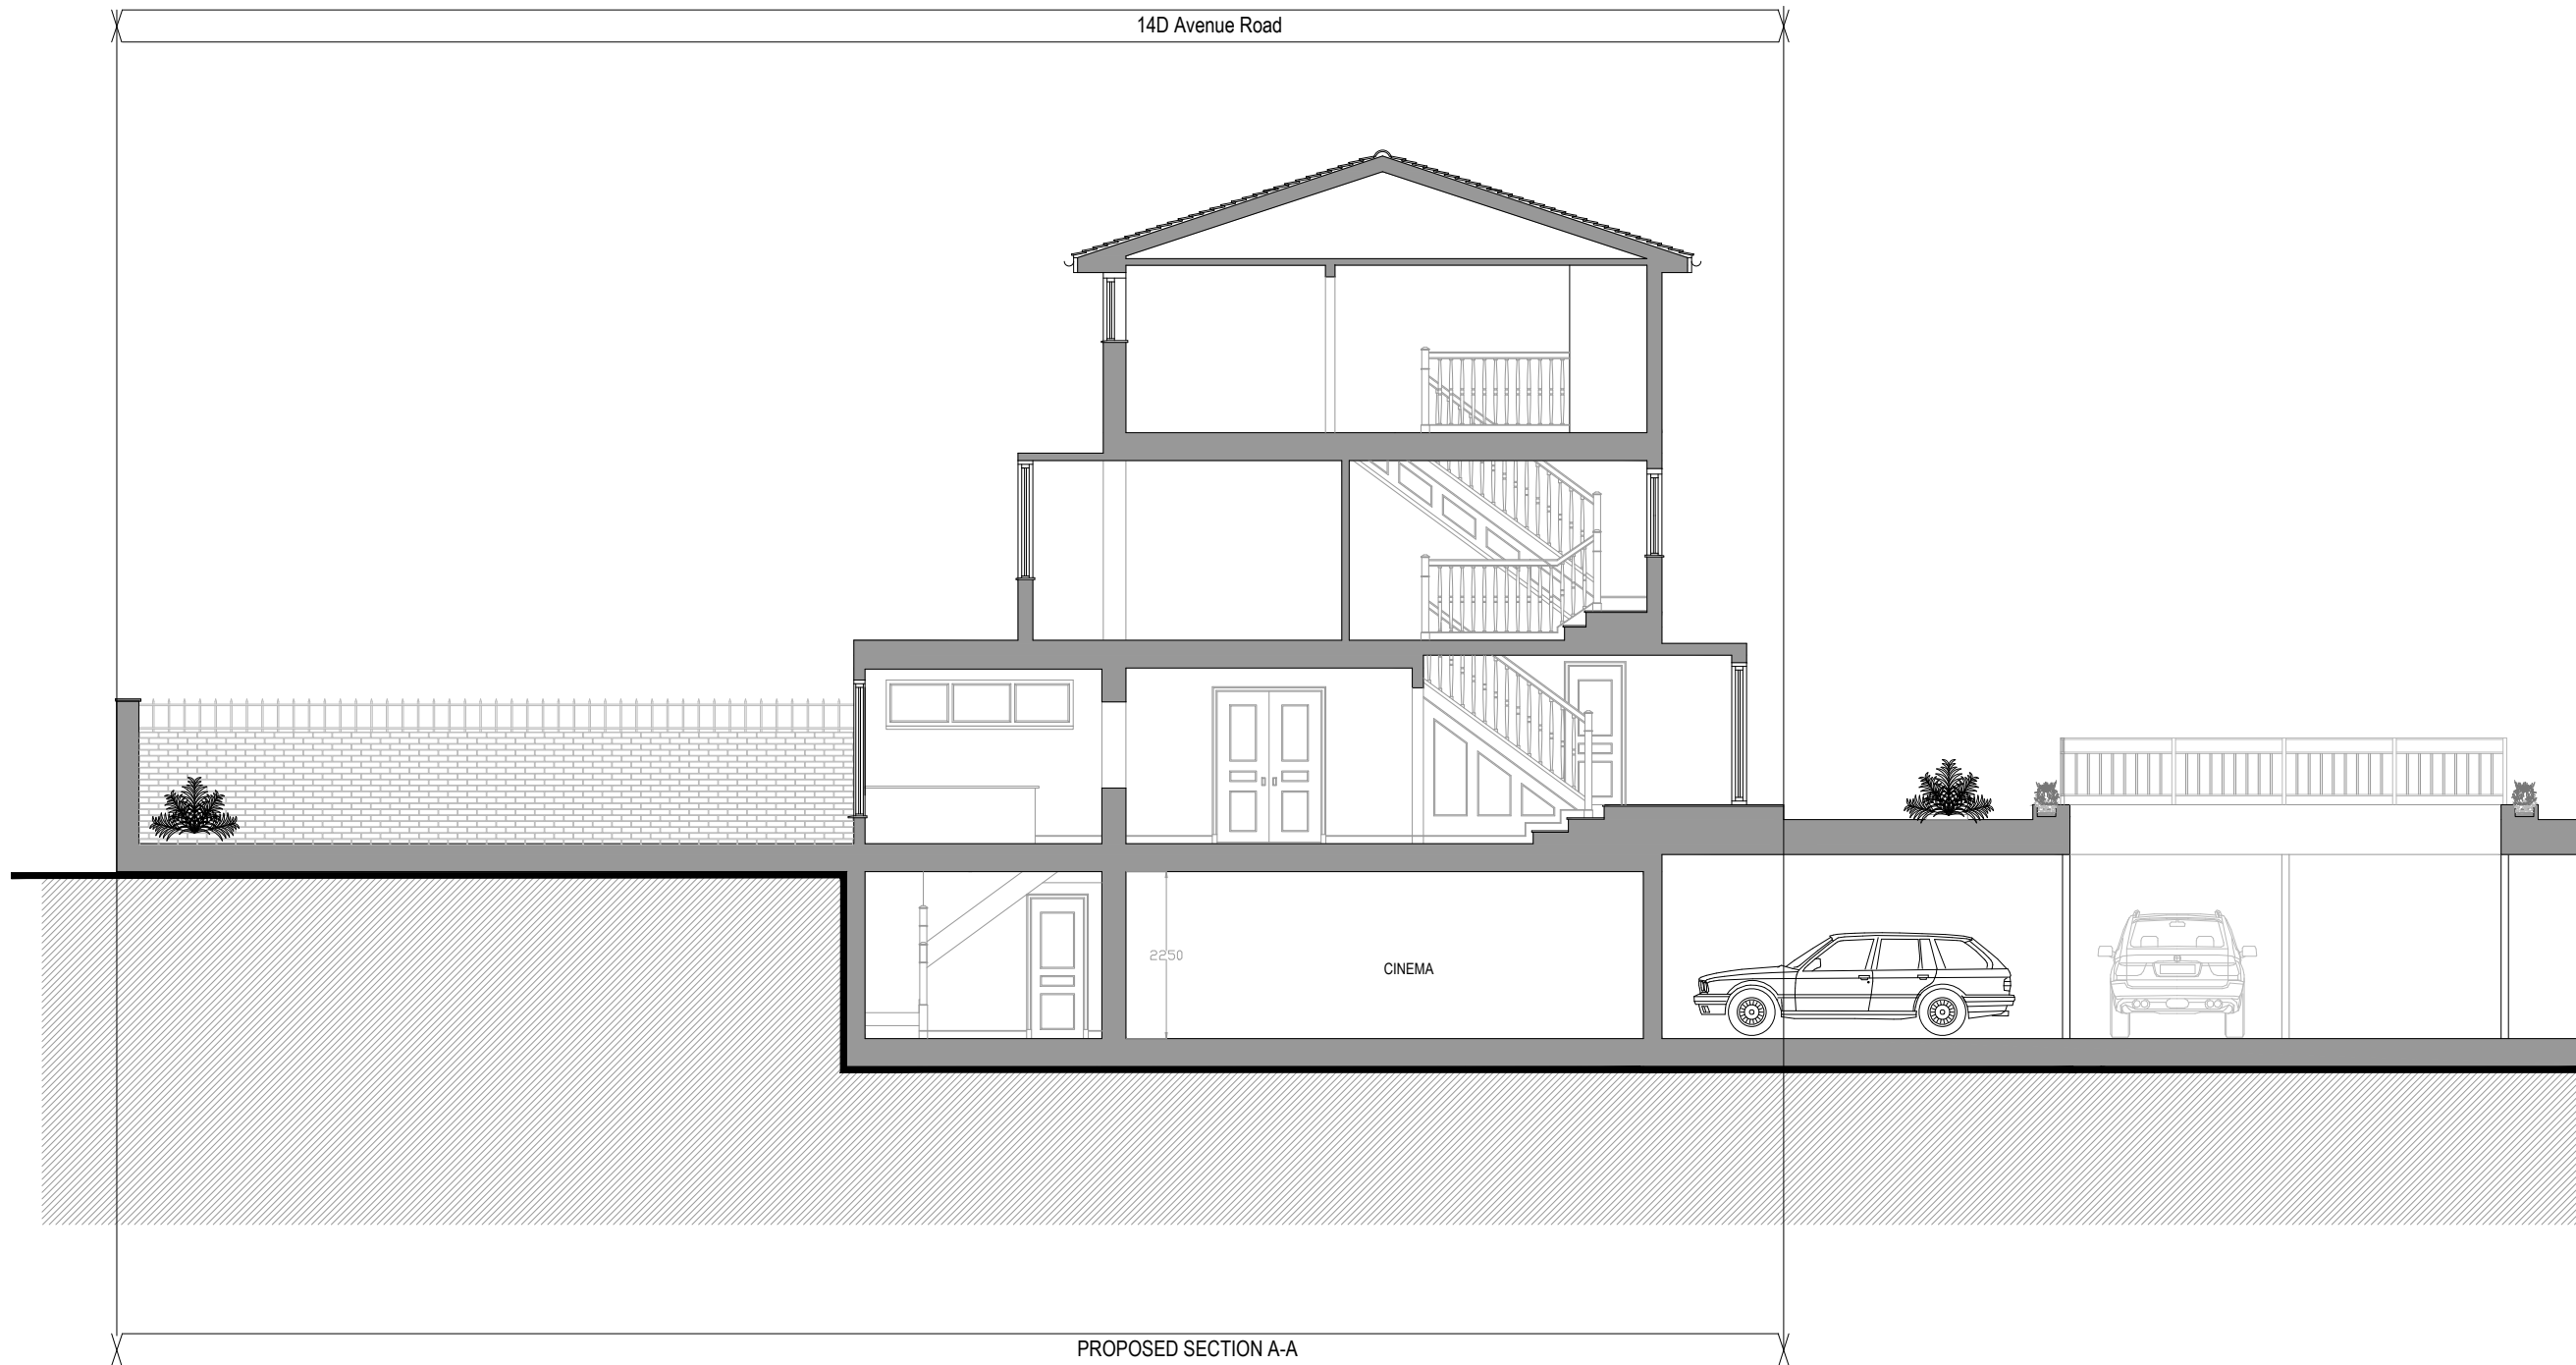

REVISION	DATE / BY	AMENDMENT

A J BROWNE R.I.B.A

18-20 Chelsea Manor Street,
London SW3 3UH
Telephone: 07976 960 693
info@ajbrowne.com

project title
14D Avenue Road, London, NW8 6BP
drawing title
Proposed Section A-A

status	PLANNING	drawing no	revision
date	November 2016	P300	B
scale	1:100 @ A3		
job no	5030	checked	AJB
drawn	VC / GA		

