



Front Car Park Gate 1:10

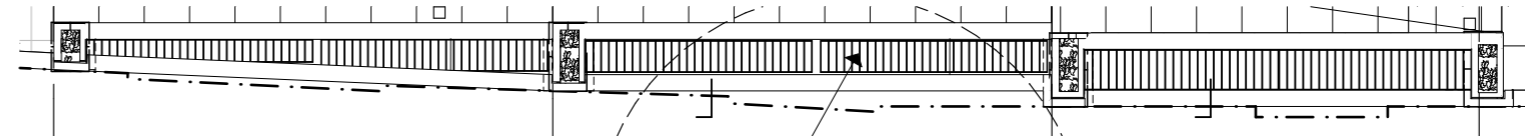

Car park Vents Plan Scale @A3 - 1:100


Car park vents purpose made horizontal galvanised metal grills hidden behind brickwork. Outer frame with cross bars at approx 95mm intervals with 20mm space galvanised mesh to underside

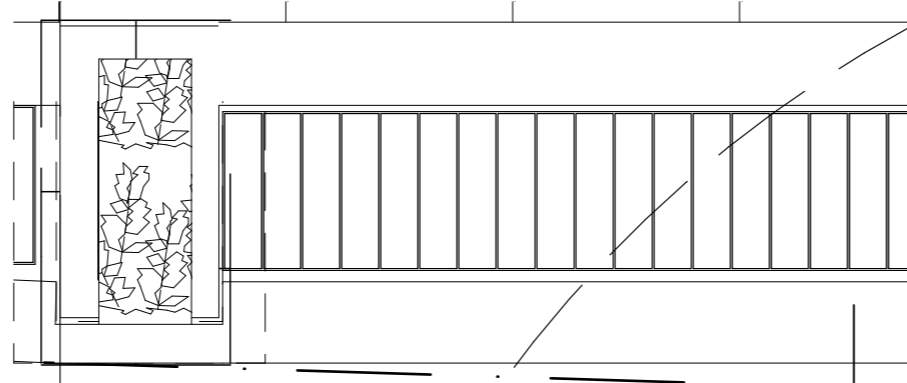

Car park Vents Detail Scale @A3 - 1:20

Timber gate to car park to match adjacent fence as approved to rear.

Painted metal gate to car park entrance at end of walkway



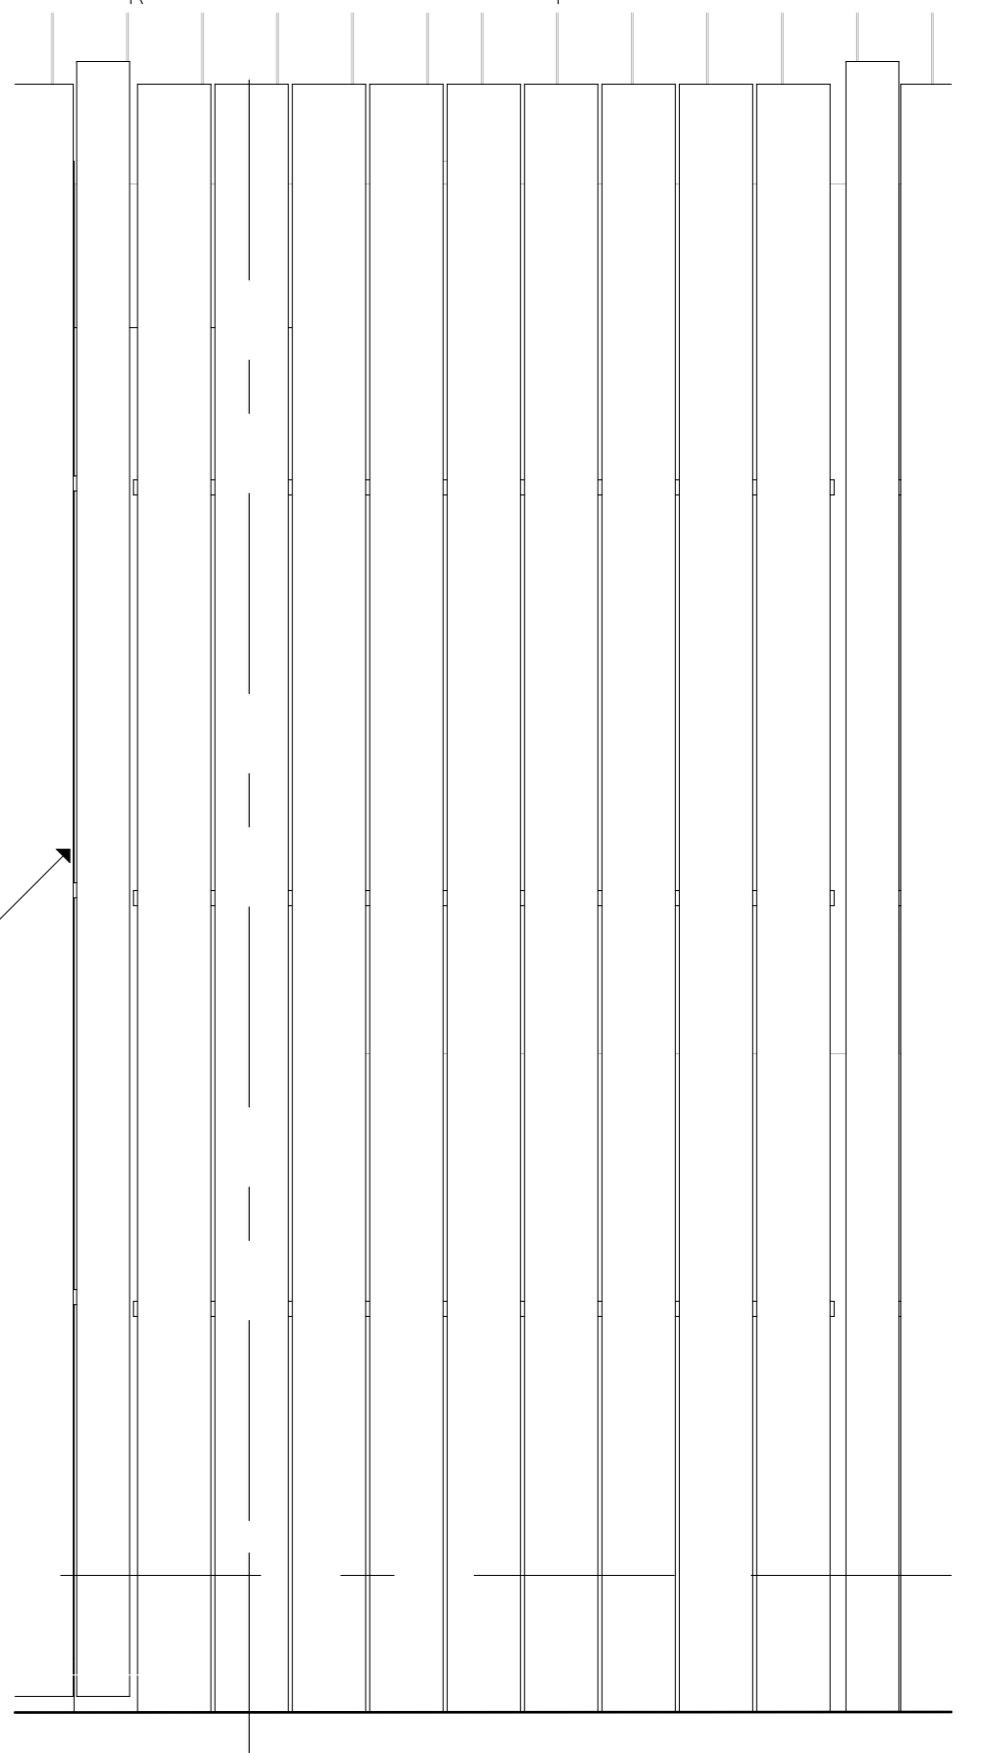


Rear Car Park gate 1:10

Notes:
Do not Scale from this drawing Use figured dimensions only

This drawing is the copyright of the architect and may not be reproduced without permission.
This scheme is subject to all necessary consents.
Dimensions, areas and levels where given are approximate and subject to site survey.
All dimensions are to be checked on site. Any discrepancies are to be reported to the architect before the work commences. Figured dimensions only are to be taken from this drawing.
This drawing is to be read in conjunction with all relevant consultants' and/or specialists drawings/documents and any discrepancies or variations are to be notified to the architect before the affected work commences.

Rev.Date	Dwn Description
A 25.04.17	Issued for discharge of conditions

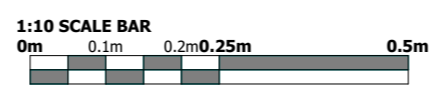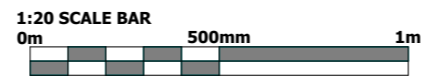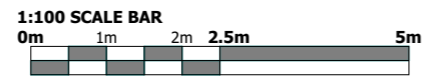

Client: _____

Status: **PLANNING**

kalkwarf architects

Kalkwarf Architects
46-48 Grosvenor Gardens, London. SW1W 0EB
Telephone 020 7160 0860

Project:		Date:		Drawn:		Checked:	
Adelaide Road						KA	
Drawing:		Date:		Drawn:		Checked:	
Landscape Details						KA	
Scale(s):	Date:	Drawn:	Checked:	Project No:	Drawing No:	Revision:	
As shown				15233	013		A