



112 Whitfield Street

112 Whitfield Street

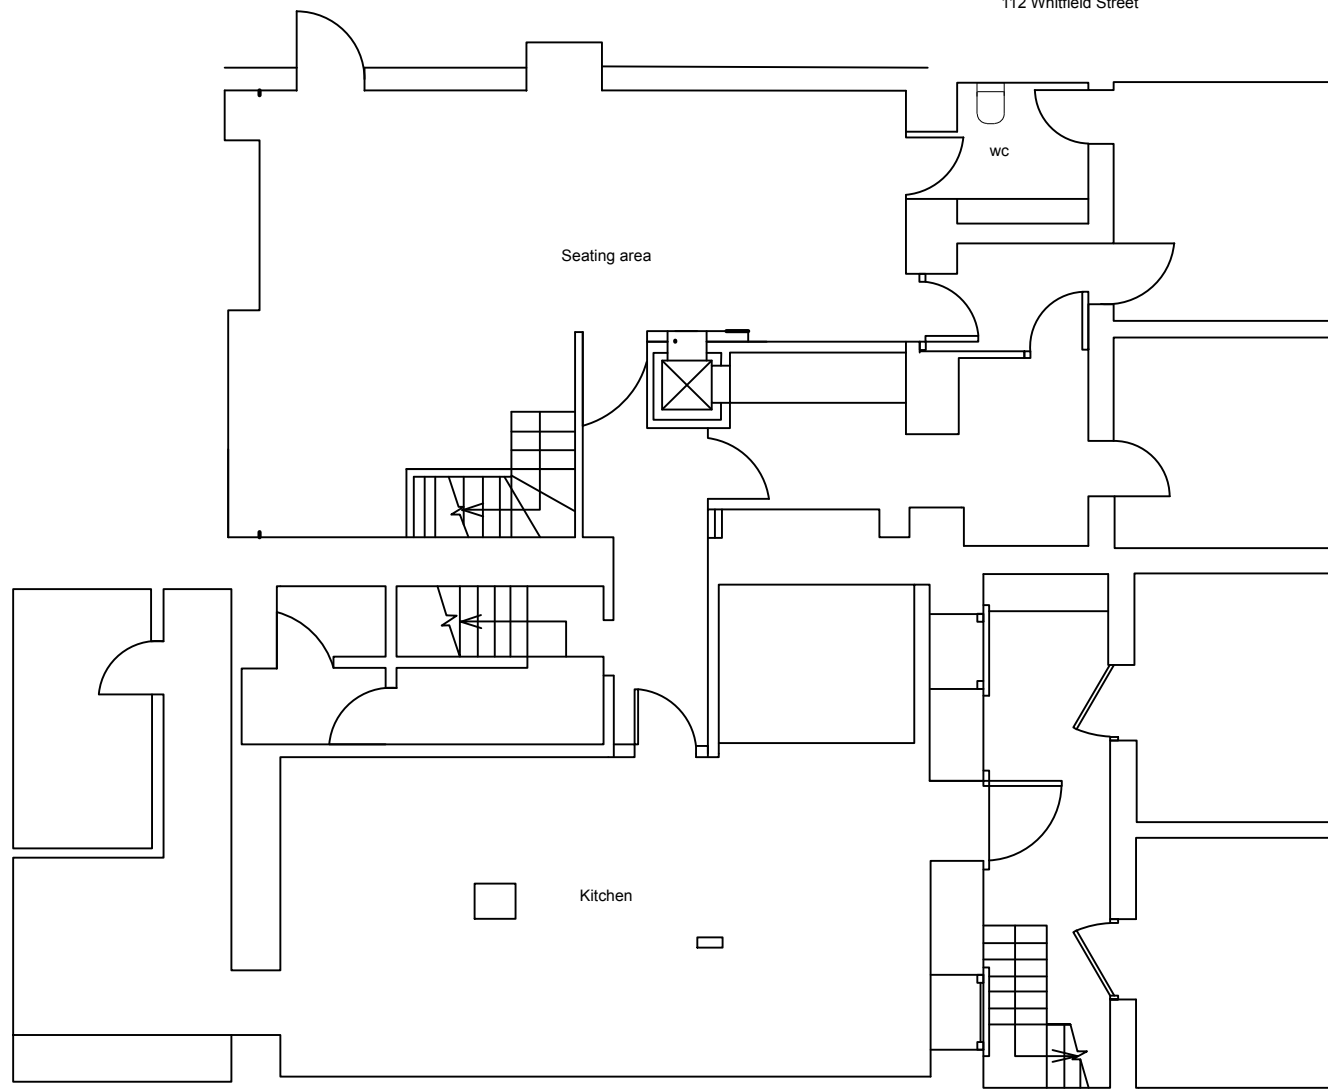

EXISTING BASEMENT FLOOR PLAN 1:100

45 Grafton Way

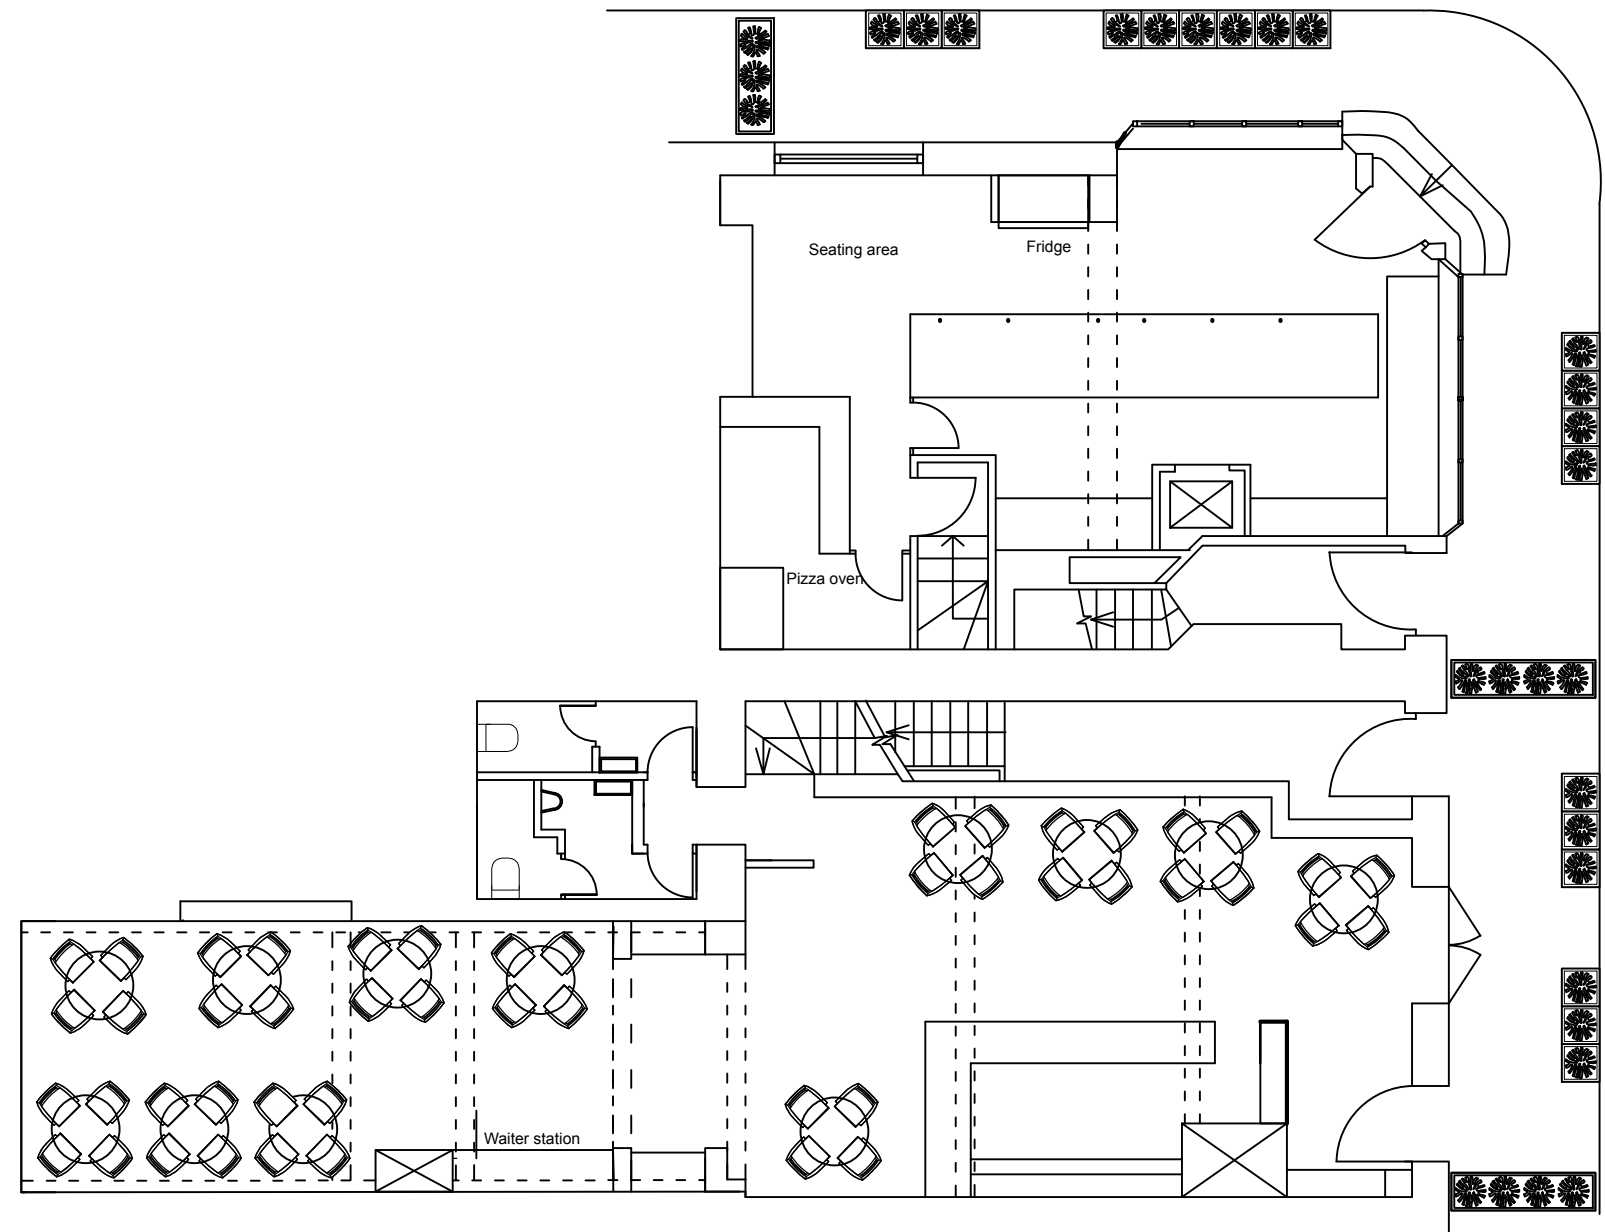

EXISTING GROUND FLOOR PLAN 1:100

45 Grafton Way