



112 Whitfield Street

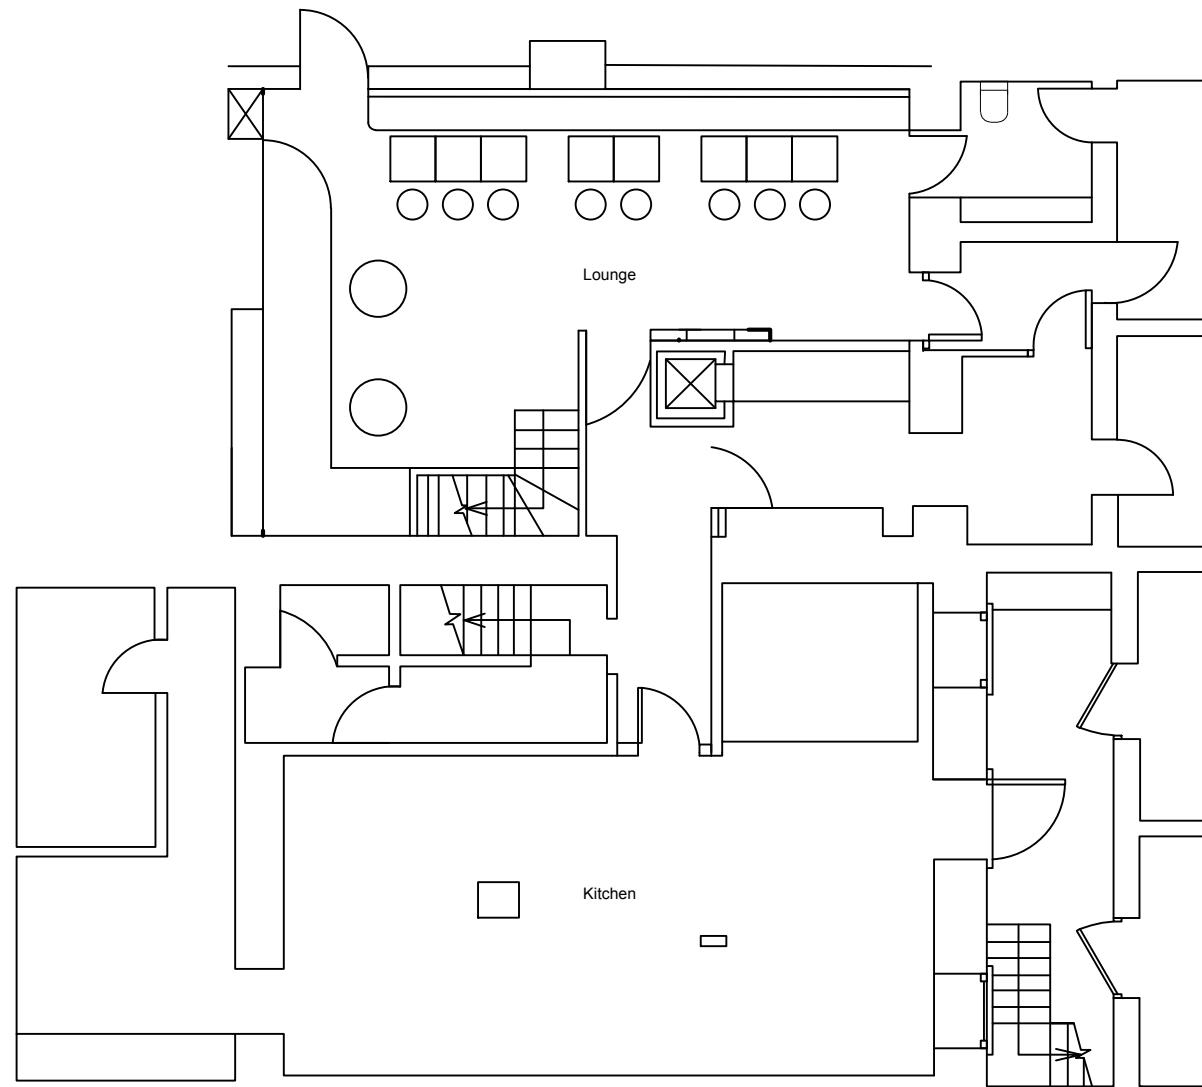

PROPOSED BASEMENT FLOOR PLAN 1:100

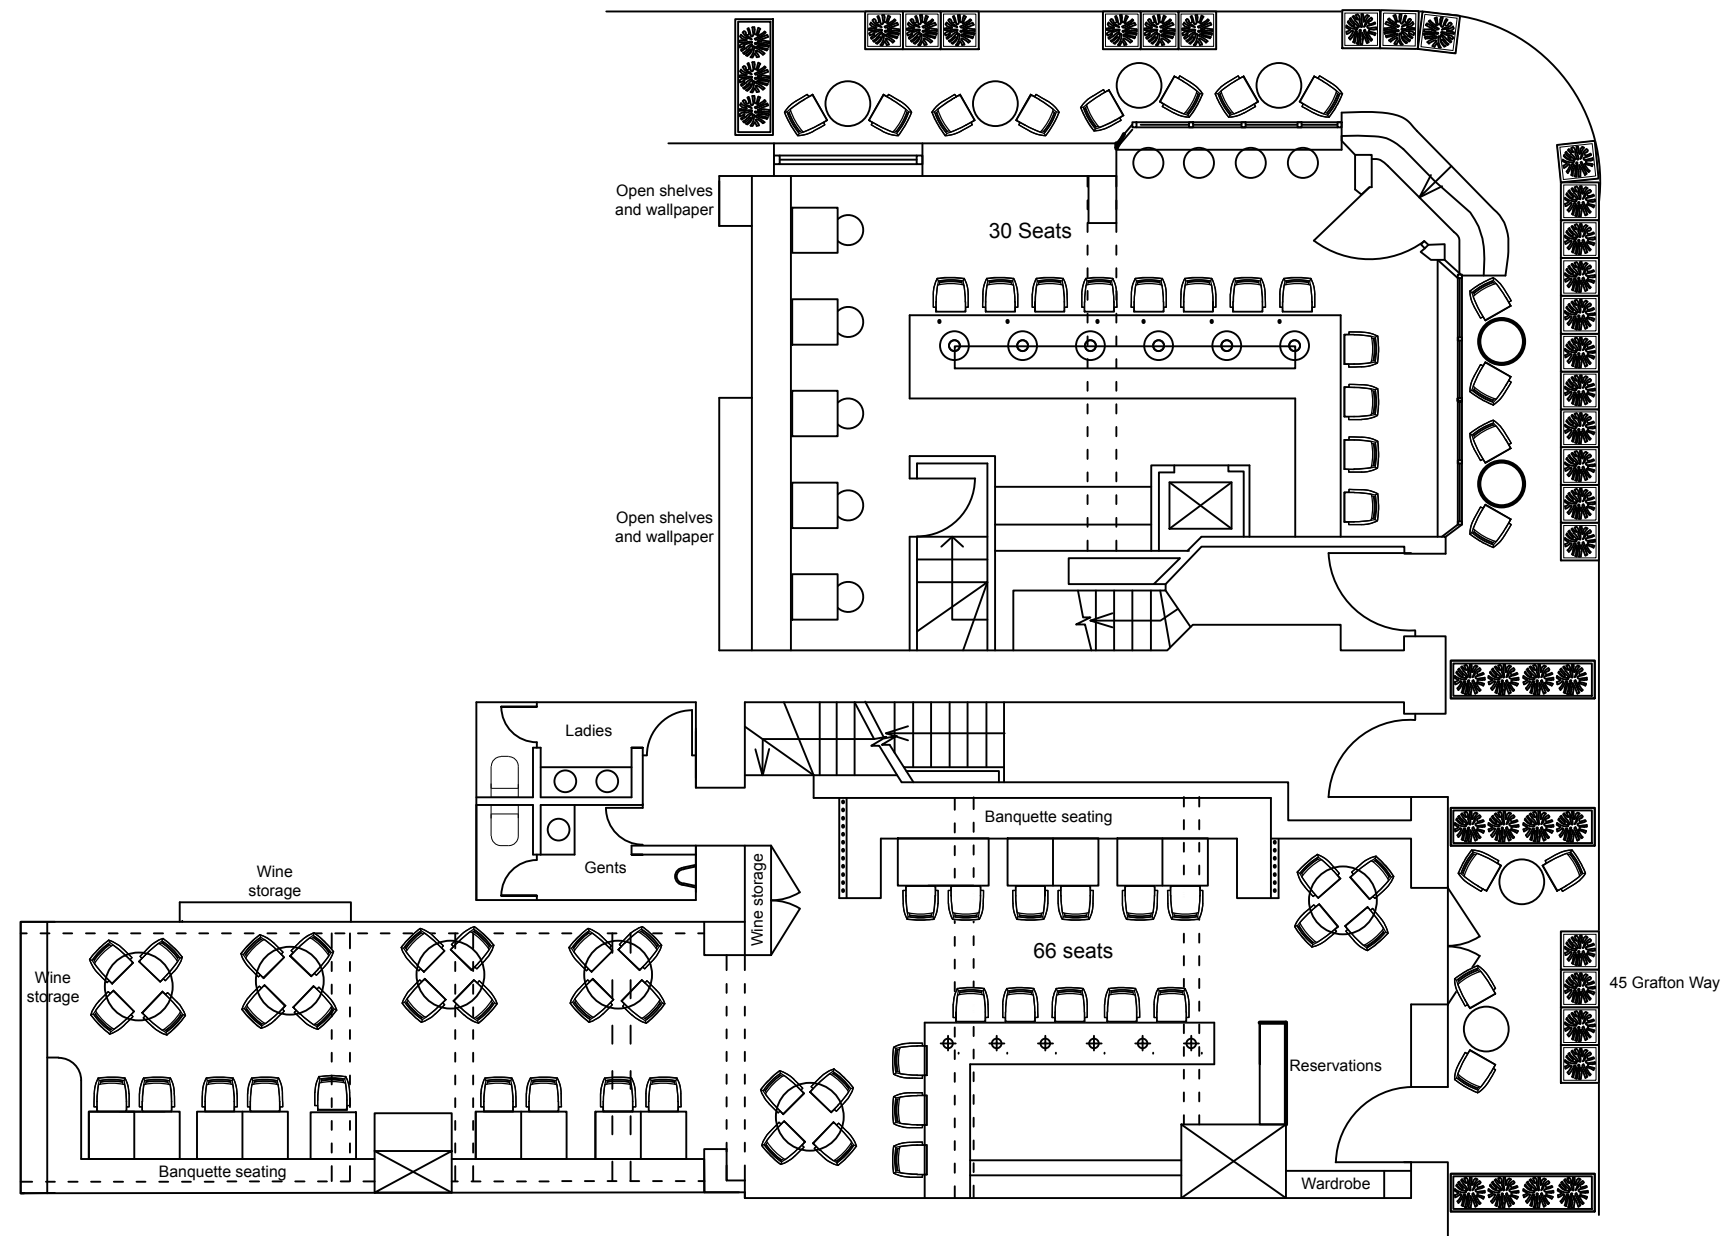

PROPOSED GROUND FLOOR PLAN 1:100