


RESTAURANT - ELEVATION WINE STORAGE 1:50

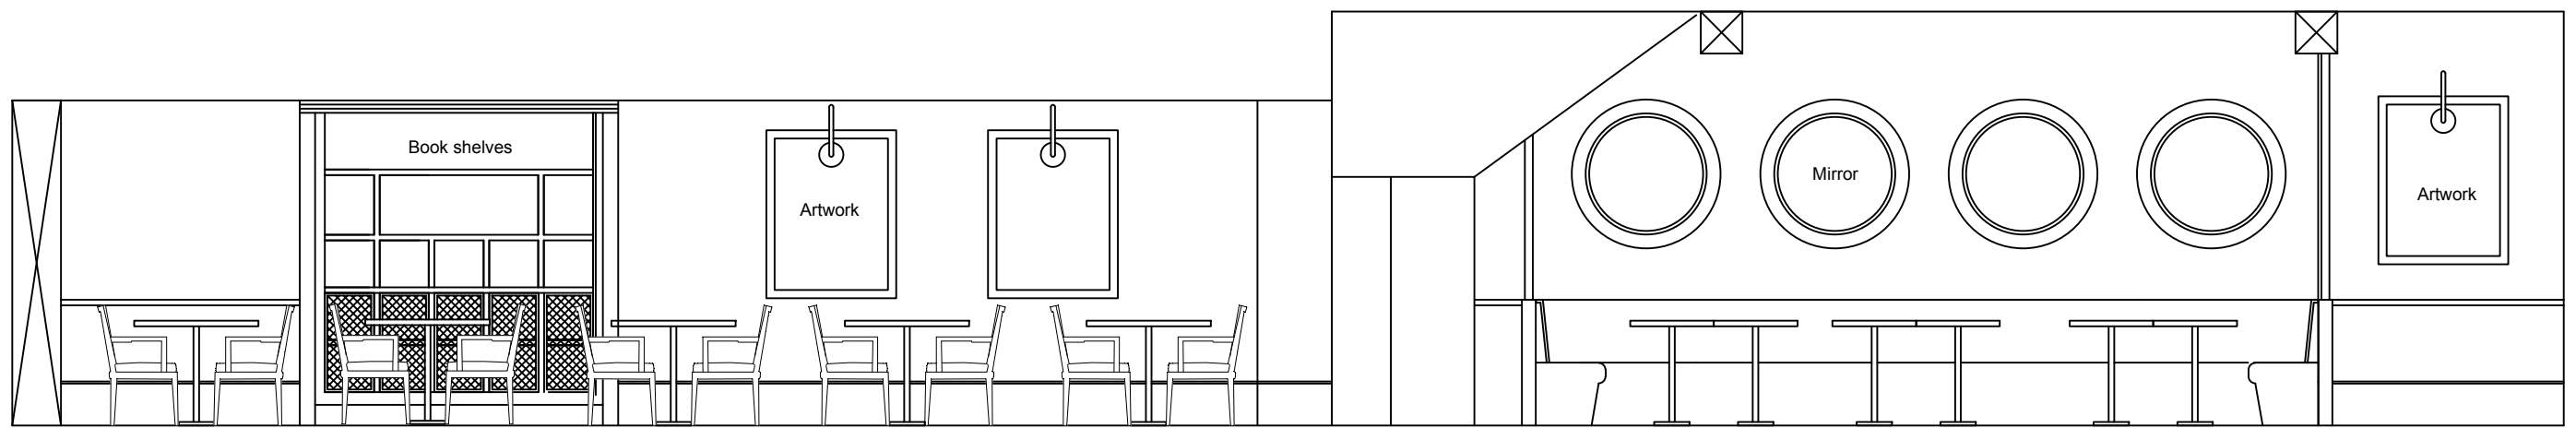

RESTAURANT - SEATING ELEVATION 1:50



RESTAURANT - BAR ELEVATION 1:50