

GENERAL NOTES:
 All dimensions to be checked on site by the Contractor prior to construction and the Architect to be informed of any discrepancies. All dimensions are in millimetres unless otherwise stated. This drawing to be read in conjunction with all relevant Engineers and other specialist drawings. All work to be carried out to the approval of the local Authority District Surveyor or Building Inspector. Contractor to provide full setting out drawings for approval by architect prior construction.
 Copyright John Duane Architects 2005

REVISIONS

client/job

71 Parliament Hill London NW3 2TH

drawing

Existing floor plan

JOHN DUANE ARCHITECTS

scale

1:100 @ A3

date

Feb. 2017

drawn

JDA

no.


856.01

rev.

B

17 VICARS CLOSE, HACKNEY, LONDON, E9 7HT

t: 020 8986 1296, m: 0778953664, e: info@johnduanearchitects.co.uk

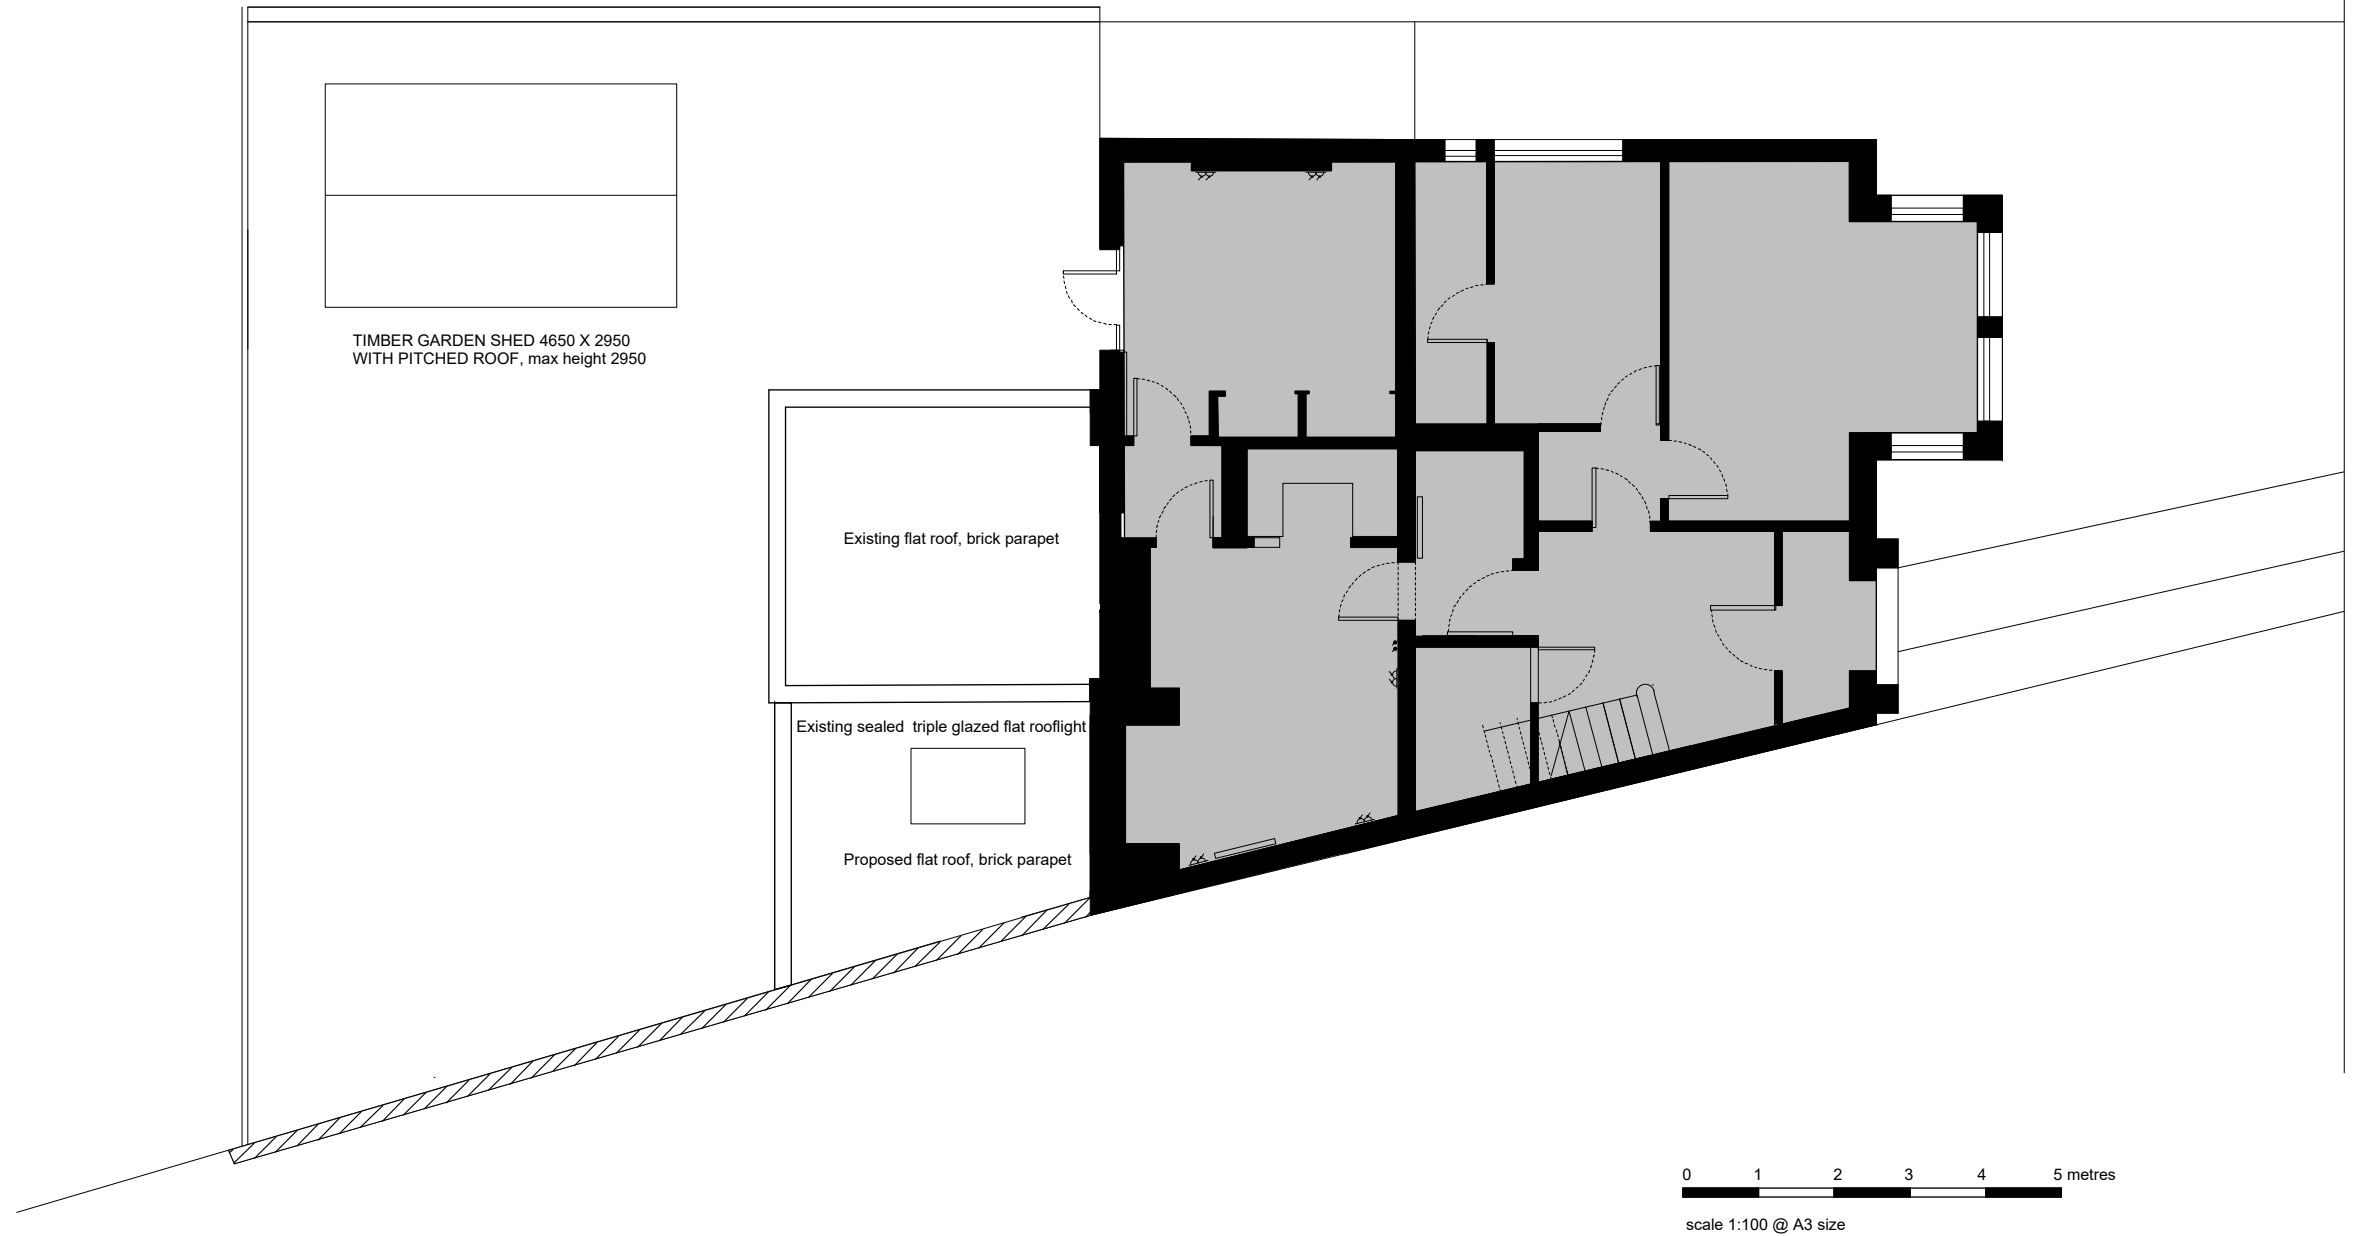

GENERAL NOTES:
All dimensions to be checked on site by the Contractor prior to construction and the Architect to be informed of any discrepancies. All dimensions are in millimetres unless otherwise stated. This drawing to be read in conjunction with all relevant Engineers and other specialist drawings. All work to be carried out to the approval of the local Authority District Surveyor or Building Inspector. Contractor to provide full setting out drawings for approval by architect prior construction.
Copyright John Duane Architects 2005

REVISIONS

client/job

71 Parliament Hill London NW3 2TH

drawing

Proposed roof plan

JOHN DUANE ARCHITECTS

scale

1:100 @ A3

date

Feb. 2017

drawn

JDA

no.

856.07

rev.

A

17 VICARS CLOSE, HACKNEY, LONDON, E9 7HT
t: 020 8986 1296, m: 07788953664, e: info@johnduanearchitects.co.uk