


WINE BAR - SEATING ELEVATION 1:50

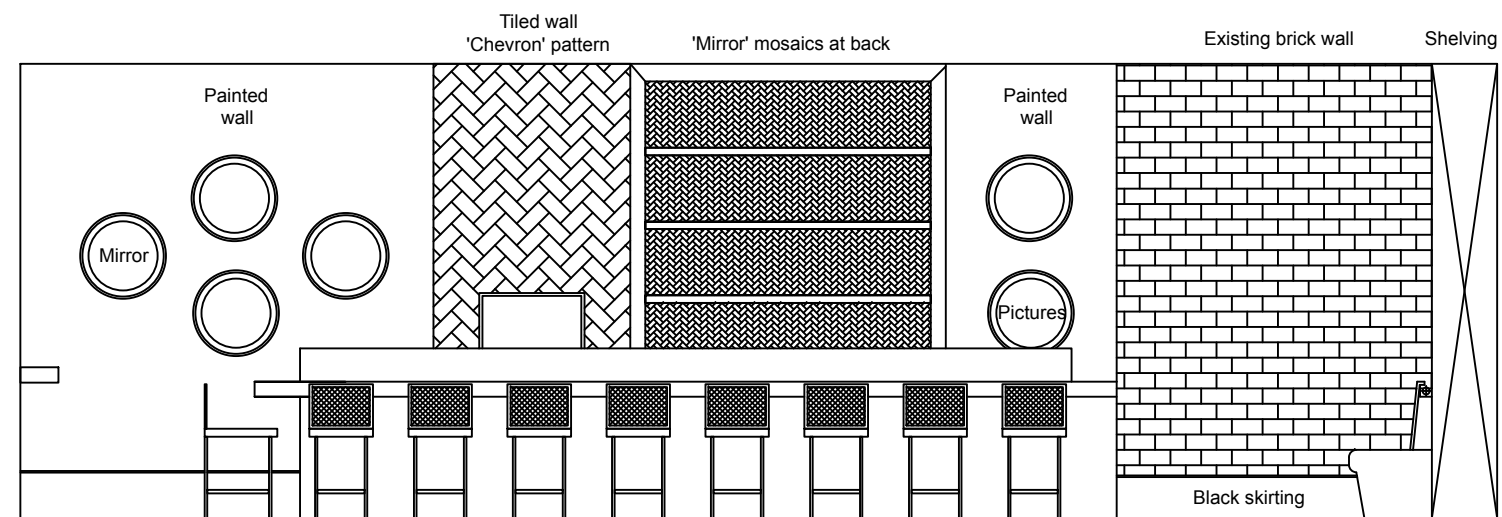

WINE BAR - BAR ELEVATION 1:50