


Location Plan
SCALE 1:1250@A3

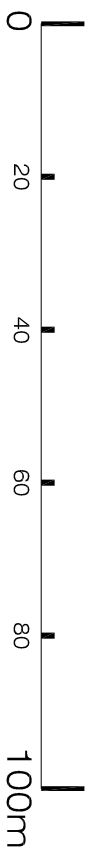

Block Plan
SCALE 1:500@A3



ARCHITECTURE
 Ground Floor Office
 33 Belsize Lane
 London NW 3 5AS

Office: +44 (0) 207 431 9014
 s.sandler@xularchitecture.co.uk
 www.xularchitecture.co.uk

PLEASE NOTE:

1. ALL DIMENSIONS TO BE CHECKED ON SITE BEFORE FABRICATION.
2. CONTRACTOR TO REFER TO ENGINEERS DRAWINGS BEFORE PROCEEDING WITH WORKS.
3. ALL DRAWINGS AND DESIGNS ARE COVERED BY DESIGN RIGHT (INTELLECTUAL PROPERTY), AND MAY NOT BE DISTRIBUTED, COPIED OR ISSUED WITHOUT WRITTEN PERMISSION OF THE ARCHITECT.
4. ALL DESIGN CONCEPTS ARE THE SOLE PROPERTY OF THE ARCHITECT AND NO ADAPTATIONS, REPRODUCTIONS OR COPIES MAY BE MADE WITHOUT WRITTEN PERMISSION OF THE ARCHITECT.
5. THESE DRAWINGS ARE SUBJECT TO ANY VARIATION REQUIRED OR RECOMMENDATION BY ANY STATUTORY AUTHORITY, OR FOR THE BETTER CARRYING OUT OF THE WORKS.
6. SAMPLES TO BE PROVIDED BY CONTRACTOR FOR THE ARCHITECT APPROVAL.
7. ALL FINISHES TO ARCHITECT SATISFACTION.
8. ALL DRAWINGS TO BE APPROVED BY THE ARCHITECT BEFORE CONSTRUCTION.

ADDITIONAL NOTES:

REVISIONS		Description Issue For	Issue By
No	Date		
00	05/06/17	PLANNING	CC

Client PRIVATE CLIENT			
Project 45 Solent Road London NW6 1TY		Title Location Plan Block Plan	
Scale 1:1250@A3	Dwg. No. LP-01	Date 05/06/17	Rev. 00
Drawn CC	Project Number 17_048	Checked CC	