


Location Plan  
SCALE 1:1250@A3



Block Plan  
SCALE 1:500@A3

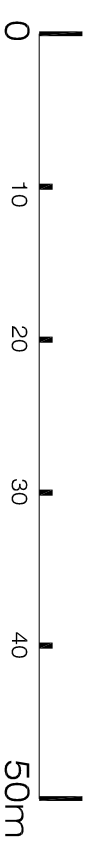

Ground Floor Office

33 Belsize Lane

London NW3 5AS

Office: +44 (0) 207 431 9014

s.sandler@xularchitecture.co.uk

www.xularchitecture.co.uk

**PLEASE NOTE:**

1. ALL DIMENSIONS TO BE CHECKED ON SITE
2. BEFORE FABRICATION;
3. CONTRACTOR TO REFER TO ENGINEERS DRAWINGS BEFORE PROCEEDING WITH WORKS.
4. ALL DRAWINGS AND DESIGNS ARE COVERED BY DESIGN RIGHT (INTELLECTUAL PROPERTY), AND MAY NOT BE DISTRIBUTED, COPIED OR REPRODUCED WITHOUT WRITTEN PERMISSION OF THE ARCHITECT.
5. ALL DESIGN CONCEPTS ARE THE SOLE PROPERTY OF THE ARCHITECT AND NO ADAPTATIONS, REPRODUCTIONS OR COPIES MAY BE MADE WITHOUT WRITTEN PERMISSION OF THE ARCHITECT.
6. THESE DRAWINGS ARE SUBJECT TO ANY VARIATION REQUIRED OR RECOMMENDED BY ANY STATUTORY AUTHORITY, OR FOR THE BETTER CARRYING OUT OF THE WORKS.
7. SAMPLES TO BE PROVIDED BY CONTRACTOR FOR THE ARCHITECT APPROVAL.
8. ALL FINISHES TO ARCHITECT SATISFACTION.
9. ALL DRAWINGS TO BE APPROVED BY THE ARCHITECT BEFORE CONSTRUCTION.

**ADDITIONAL NOTES:**

**REVISIONS**

No	Date	Description Issue For	Issue By
00	05/06/17	PERMITTED DEVELOPMENT	CC

Client  
**PRIVATE CLIENT**

Project  
45 Solent Road  
London NW6 1TY

Title  
Location Plan  
Block Plan

Scale 1:1250@A3

Date 05/06/17

Drawn CC

Checked CC

Dwg. No.

LP-01

Project Number

17\_048

Rev.

00