




Existing Elevation
Scale 1:50 @ A1

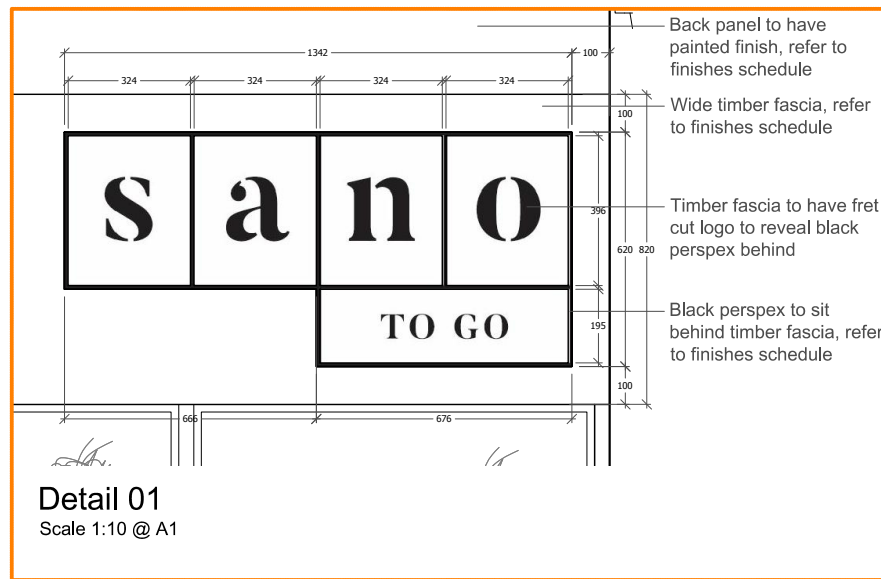

Detail 01
Scale 1:10 @ A1

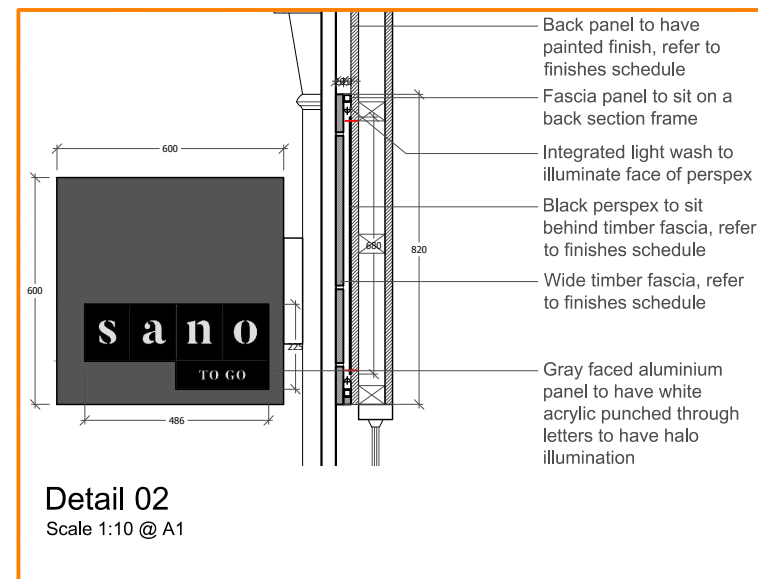


Detail 02
Scale 1:10 @ A1

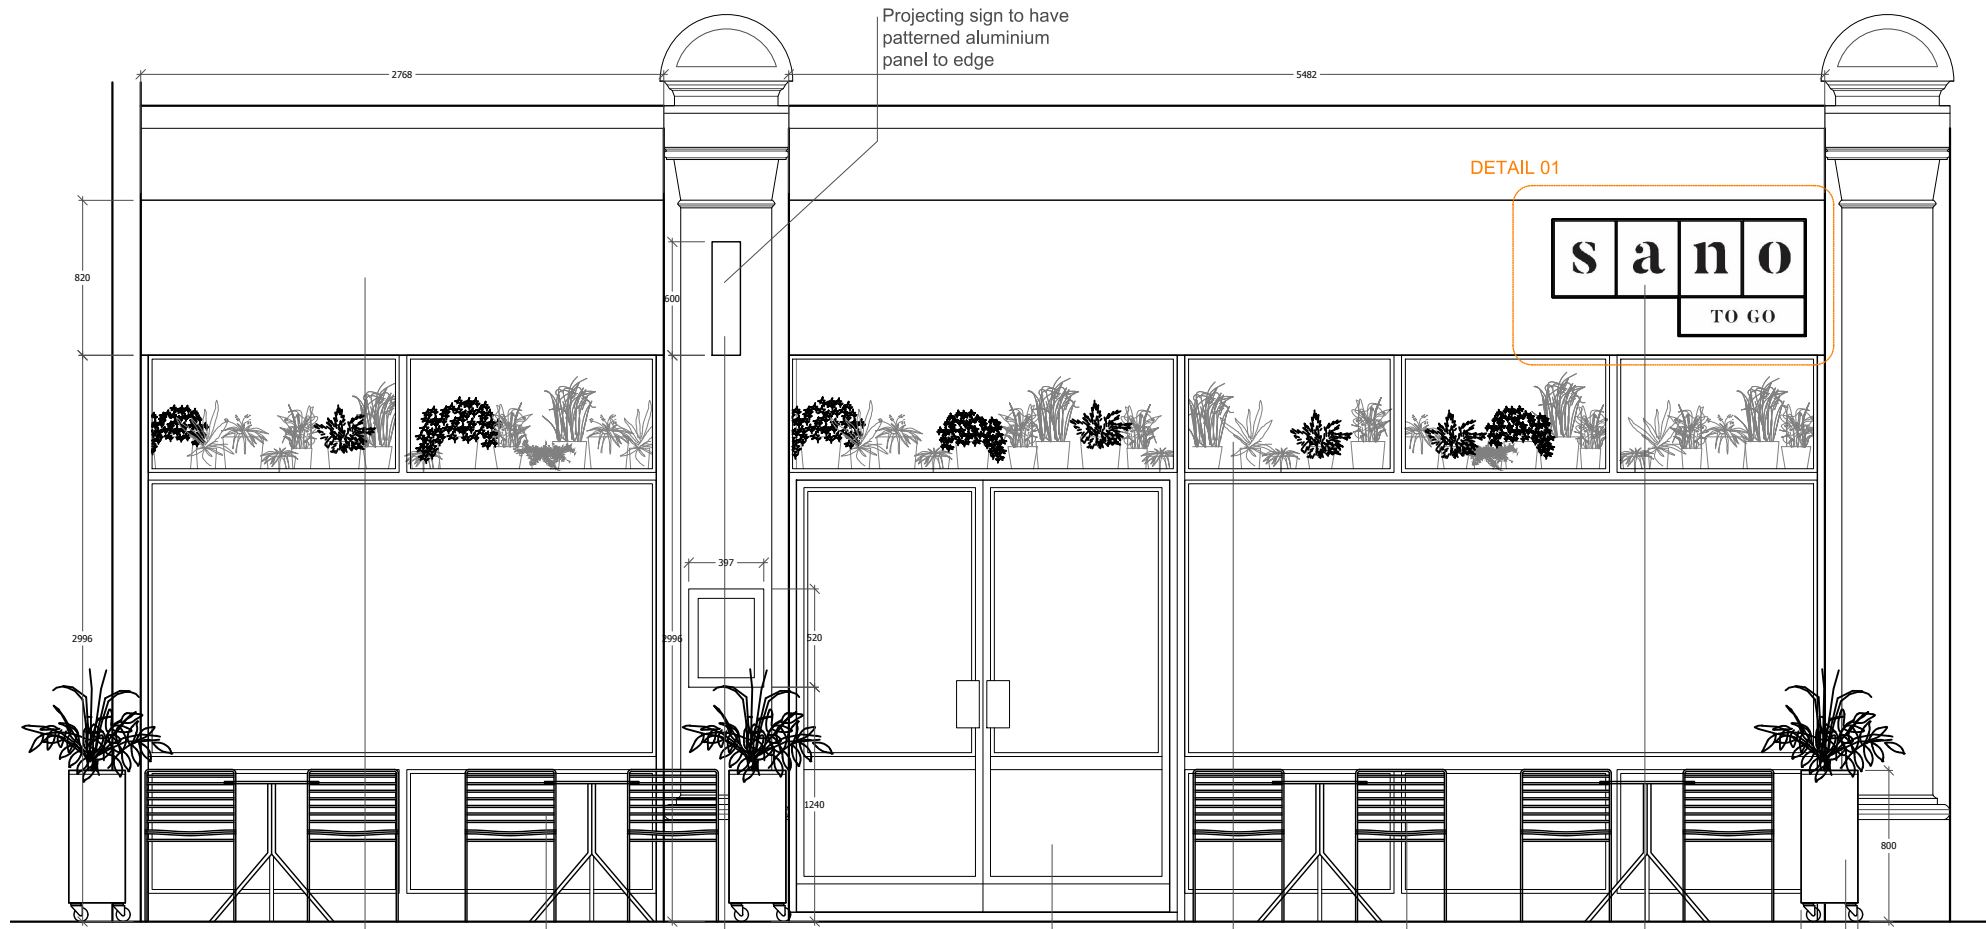

Proposed Elevation
Scale 1:20 @ A1

- Timber fascia, refer to finishes schedule
- Loose furniture, refer to finishes schedule
- Internally illuminated projecting sign
- Existing doors, refer to finishes schedule
- Planting to interior of glazing, refer to DWG 12-07
- Loose furniture, refer to finishes schedule
- Fret cut logo to a timber fascia
- External timber planters, refer to DWG 12-08

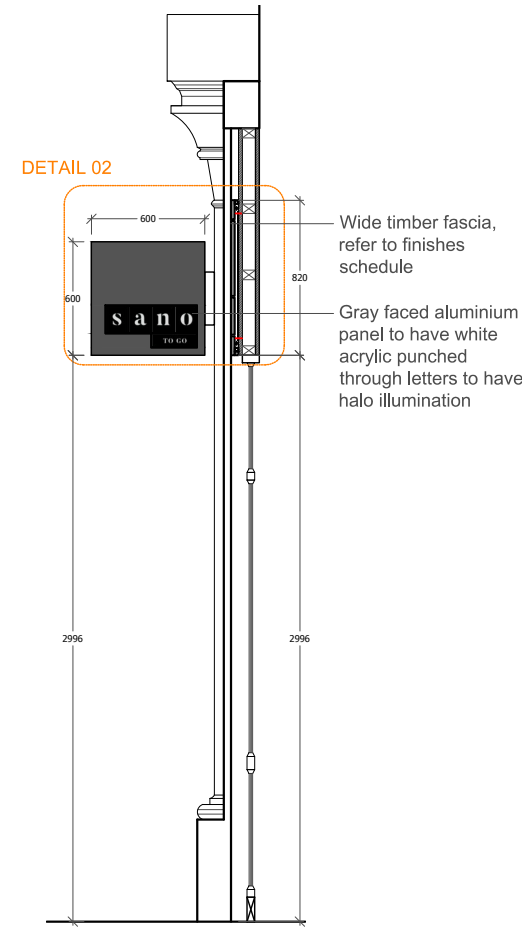

Proposed Section
Scale 1:20 @ A1

GENERAL NOTES

1. ALL FINISHES ARE TO CONFORM TO THE REQUIRED CURRENT BUILDING REGULATIONS IN THE APPLICABLE COUNTRY (IN A UK RESTAURANT ALL FINISHES ARE TO BE CLASS 1 OR EQUIVALENT).
2. CONTRACTOR MUST VERIFY ALL SITE DIMENSIONS, DRAWINGS, DETAILS AND SPECIFICATIONS AND REPORT ANY DISCREPANCIES TO DESIGN LSM LTD BEFORE PROCEEDING WITH ANY WORK.
4. ALL REQUESTED DRAWINGS SHOWING FIXINGS AND CONSTRUCTION DETAILS ARE REQUIRED TO BE APPROVED BY DESIGN LSM LTD. PRIOR TO COMMENCEMENT OF WORK.
5. ALL SPECIFIED ITEMS ARE TO BE INSTALLED IN ACCORDANCE WITH THE MANUFACTURERS RECOMMENDATIONS.
6. CONTRACTOR TO PROVIDE A WORKING ENVIRONMENT WHICH CONFORMS TO THE CURRENT HEALTH AND SAFETY AT WORK CONDITIONS AND LOCAL AUTHORITY REGULATIONS.
7. ALL FINISHES ARE TO BE CARRIED OUT TO A HIGH STANDARD.
8. ANY DIMENSIONS ARE TO BE TAKEN FROM THE SETTING OUT PLAN ONLY AND ARE NOT TO BE SCALED FROM THE DRAWINGS.
9. IT IS THE CONTRACTORS RESPONSIBILITY TO UNDER TAKE AND ENSURE THAT ANY BUILDING IS CARRIED OUT UNDER THE LOCAL AUTHORITY REQUIREMENTS.
10. THE CONTRACTOR IS TO CHECK AND APPRAISE ALL DESIGN SHOP-FITTING AND CONSTRUCTION DETAILS AND OFFER ALTERNATIVES TO THE DESIGNER FOR APPROVAL.
11. IN THE EVENT THAT DRAWING INFORMATION IS NOT THE SAME, AND IF THE DESIGNER AND OR SUPERVISING OFFICER ARE UNAVAILABLE FOR COMMENT THE PROPOSED PLAN IS TO BE READ AS CORRECT.
12. THIS DRAWING IS TO BE READ IN CONJUNCTION WITH THE OTHER RELEVANT CONSULTANTS DRAWINGS.
13. COPYRIGHT OF DESIGN LSM LIMITED. NOT TO BE REPRODUCED.

Designers Residual Risk assessment

--

--

REVISION	DATE	ITEM
B	02.06.17	Menu case added/Issued for Planning
A	19.05.17	Issued for Construction

- INFORMATION ONLY
- APPLICATION FOR LOCAL AUTHORITY
- TENDER
- CONSTRUCTION
- AS BUILT

PROJECT
L17 4156 Sano
52-54 Grays Inn Road, London WC1X 8LT

TITLE
External Elevations

DRAWN	DATE	SCALE	CHECKED
RA	05/17	VARIES	AH
PROJECT	NUMBER	REVISION	
L17 4156	09-01	B	

NOTE :
ALL ARTWORK TO BE PROVIDED BY CLINIC, FOR DETAILS REFER TO GRAPHICS PACK

NOTE :
TO BE READ IN CONJUNCTION WITH SIGNAGE CONTRACTORS DETAILS

NOTE :
ALL DIMS TO BE CONFIRMED ON SITE BY CONTRACTOR BEFORE PRODUCTION

DESIGNLSM

**Branding
Architecture
Interior Design**

t +44 (0)1273 820 033
e hello@designism.com
w www.designism.com