


Site Location Plan  
1 : 500



Block Plan  
1 : 200

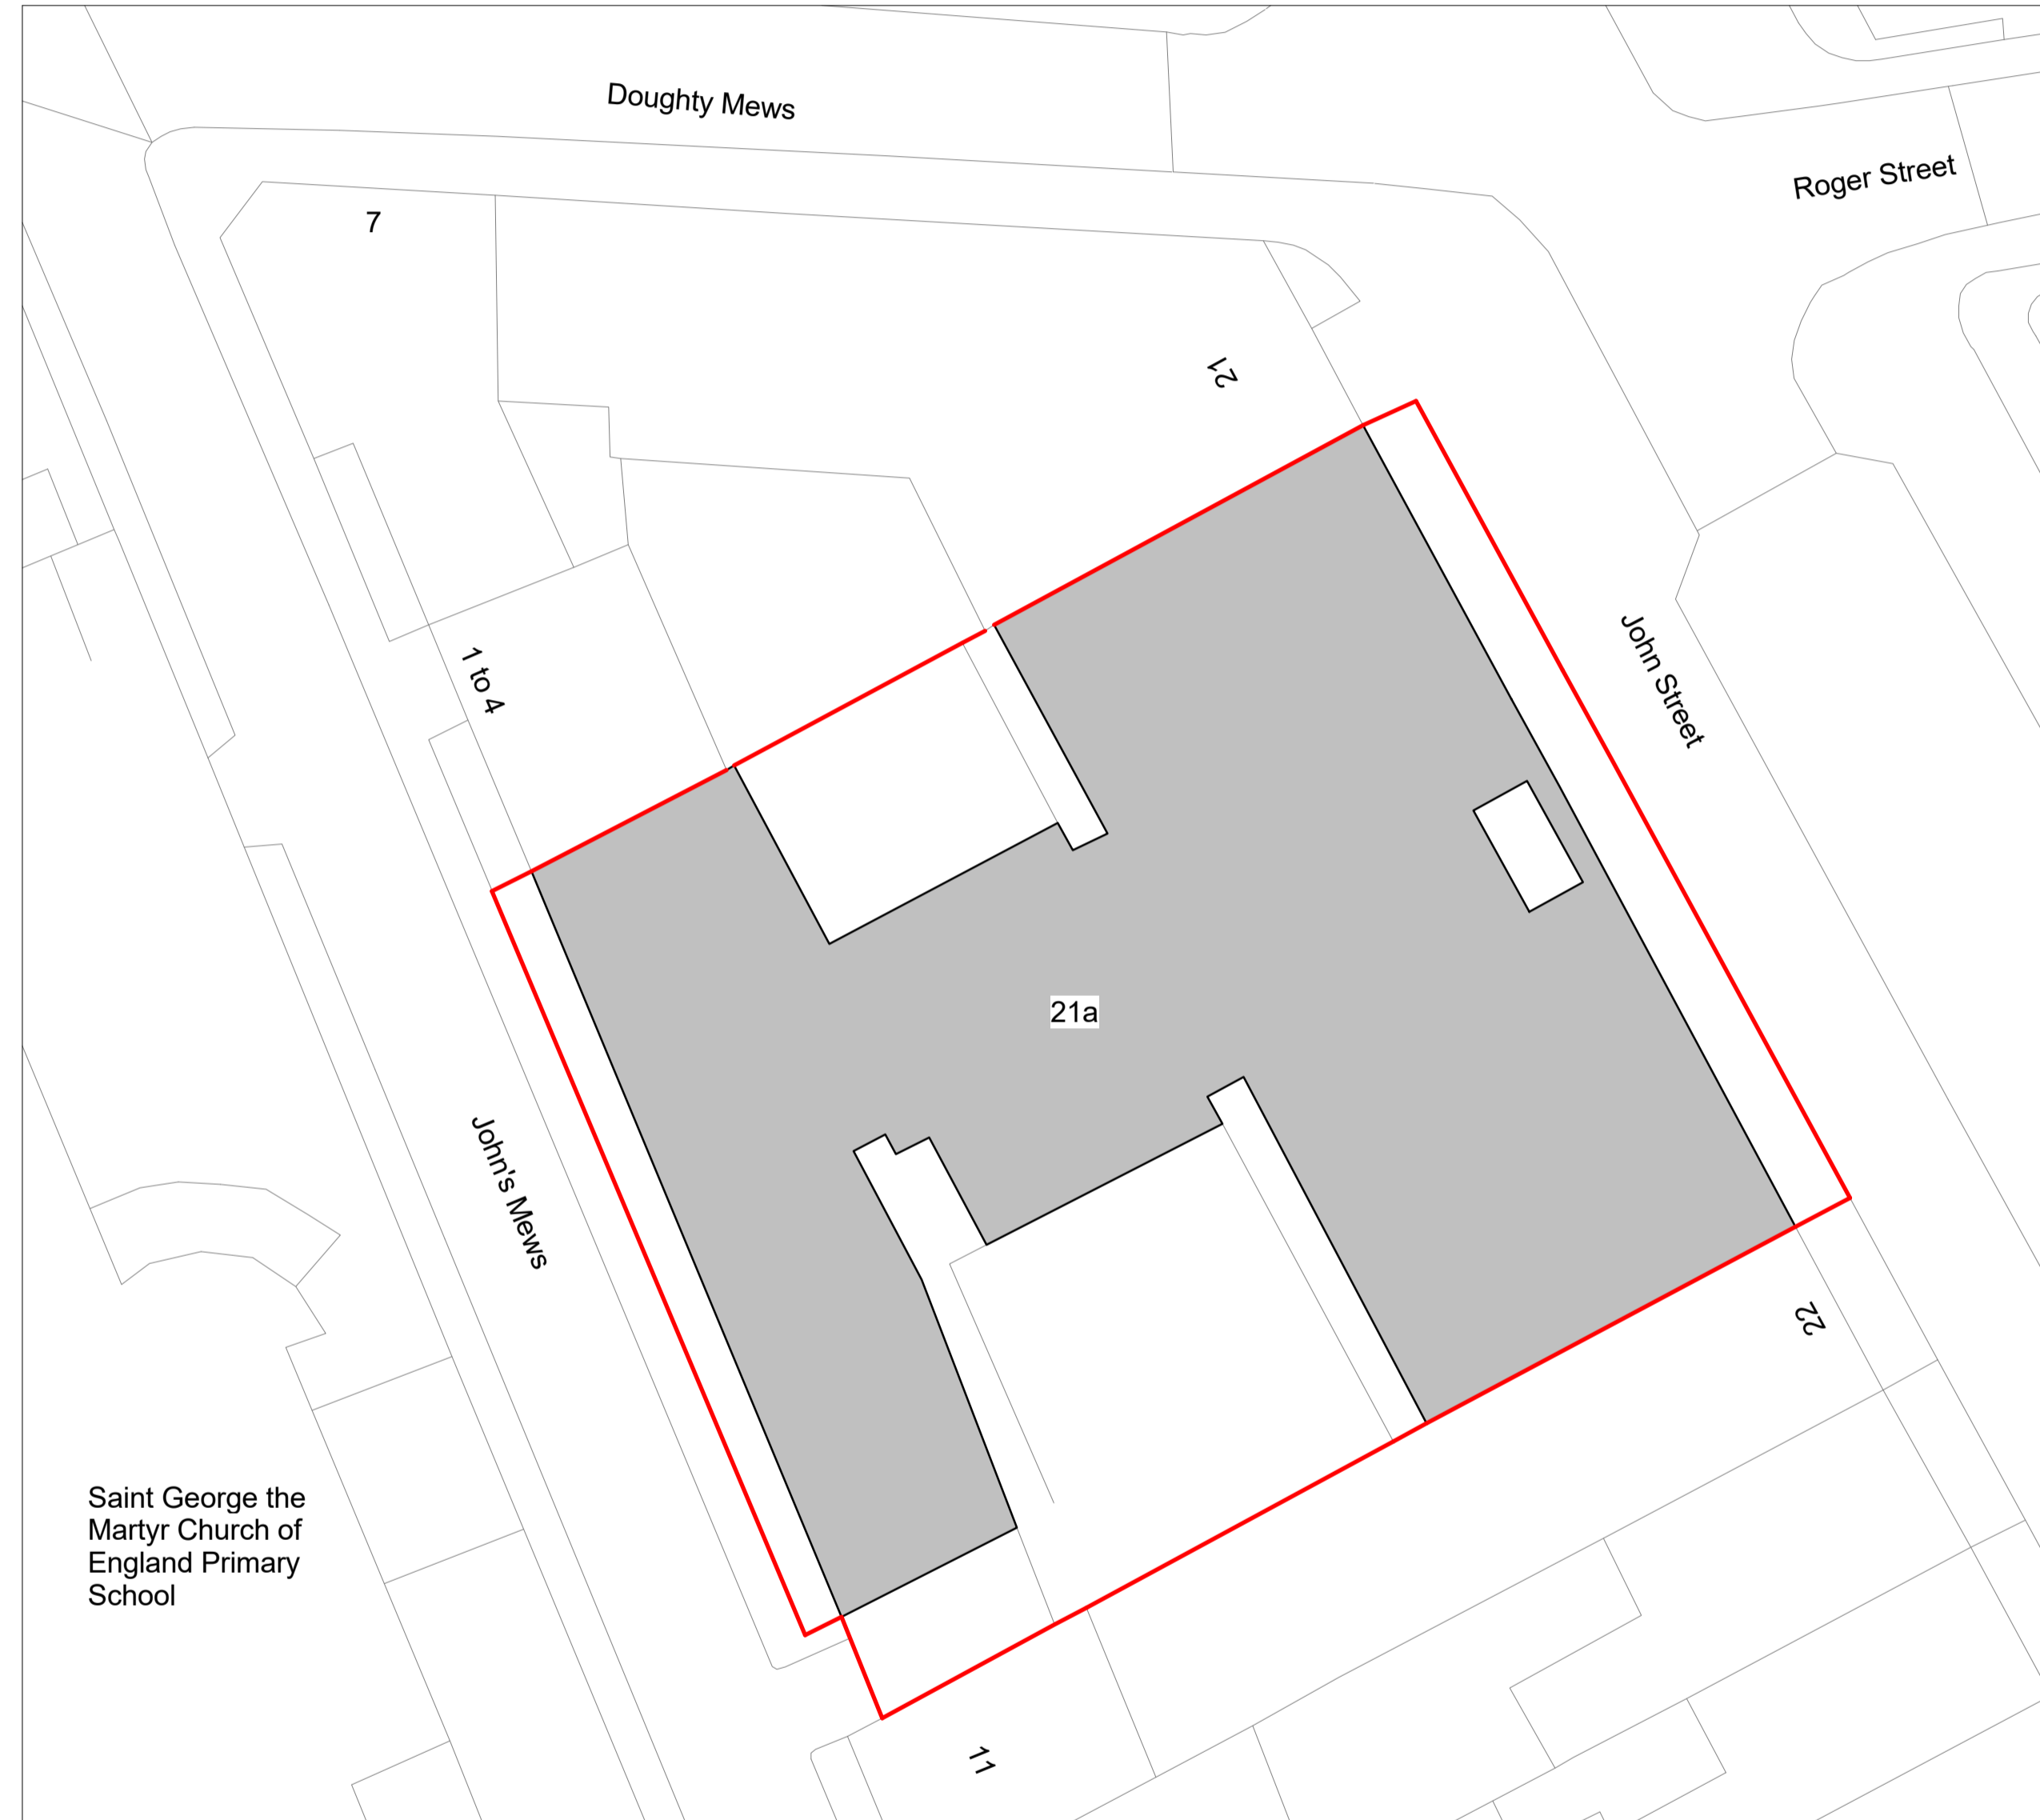

No scaled dimensions to be taken from this drawings. All dimensions to be site checked.

Revisions

Rev.	Description	Drawn by	Date

CG ARCHITECTS

221 East Barnet Road, Barnet, Herts EN4 8QS  
Tel: 020 8449 5100 Fax: 020 8449 5170 ©

Client  
Metrus

Site  
21A John Street  
London WC1N 2BG

Scale: As indicated@ A1 Drawn: SH  
Date: May 2017 Checked: CG

Drawing Title  
Site Location & Block Plan

Dwg No  
1113/11 REV