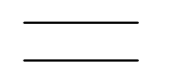

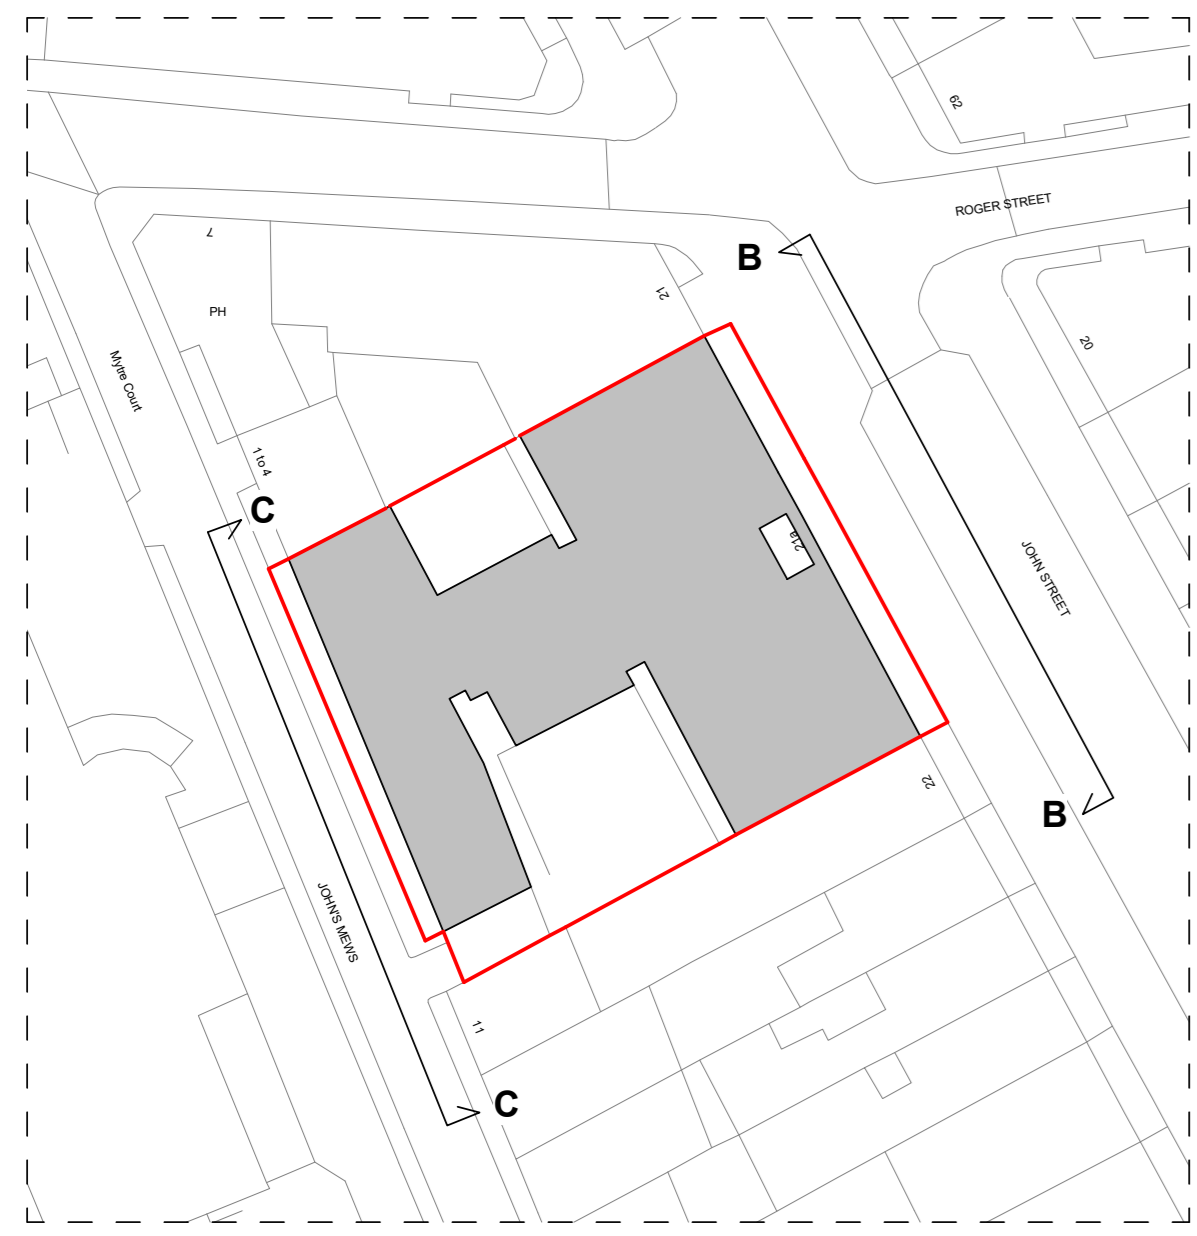


Issue:


# PLANNING

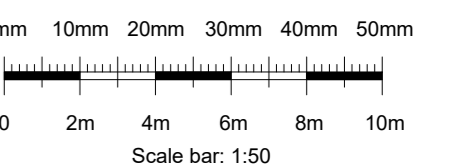Key:

-  Existing
-  Boundary Line



- +56.96
- +56.90
- Plant
- +56.15
  
- Fourth Floor
- +53.26
  
- Third Floor
- +50.06
  
- Second Floor
- +56.85
  
- First Floor
- +53.87
  
- Ground Floor
- +50.00
- +49.74
  
- Basement
- +48.94



No scaled dimensions to be taken from this drawings. All dimensions to be site checked.

### Revisions

Rev.	Description	Drawn by.	Date

## CG ARCHITECTS

221 East Barnet Road, Barnet, Herts EN4 8QS  
Tel: 020 8449 5100 Fax: 020 8449 5170 ©

Client  
Metrus

Site  
21A John Street  
London WC1N 2BG

Scale: As indicated@ A0 Drawn: SH

Date: May 2017 Checked:CG

Drawing Title  
John Street Elevation as Existing

Drg No  
1113/20 REV

BB - John Street Elevation as Existing  
1 : 50