


version	date	author	version notes
P1	As dwg	As dwg	Initial issue
P2	12.06.17	SC	Acoustic enclosure added

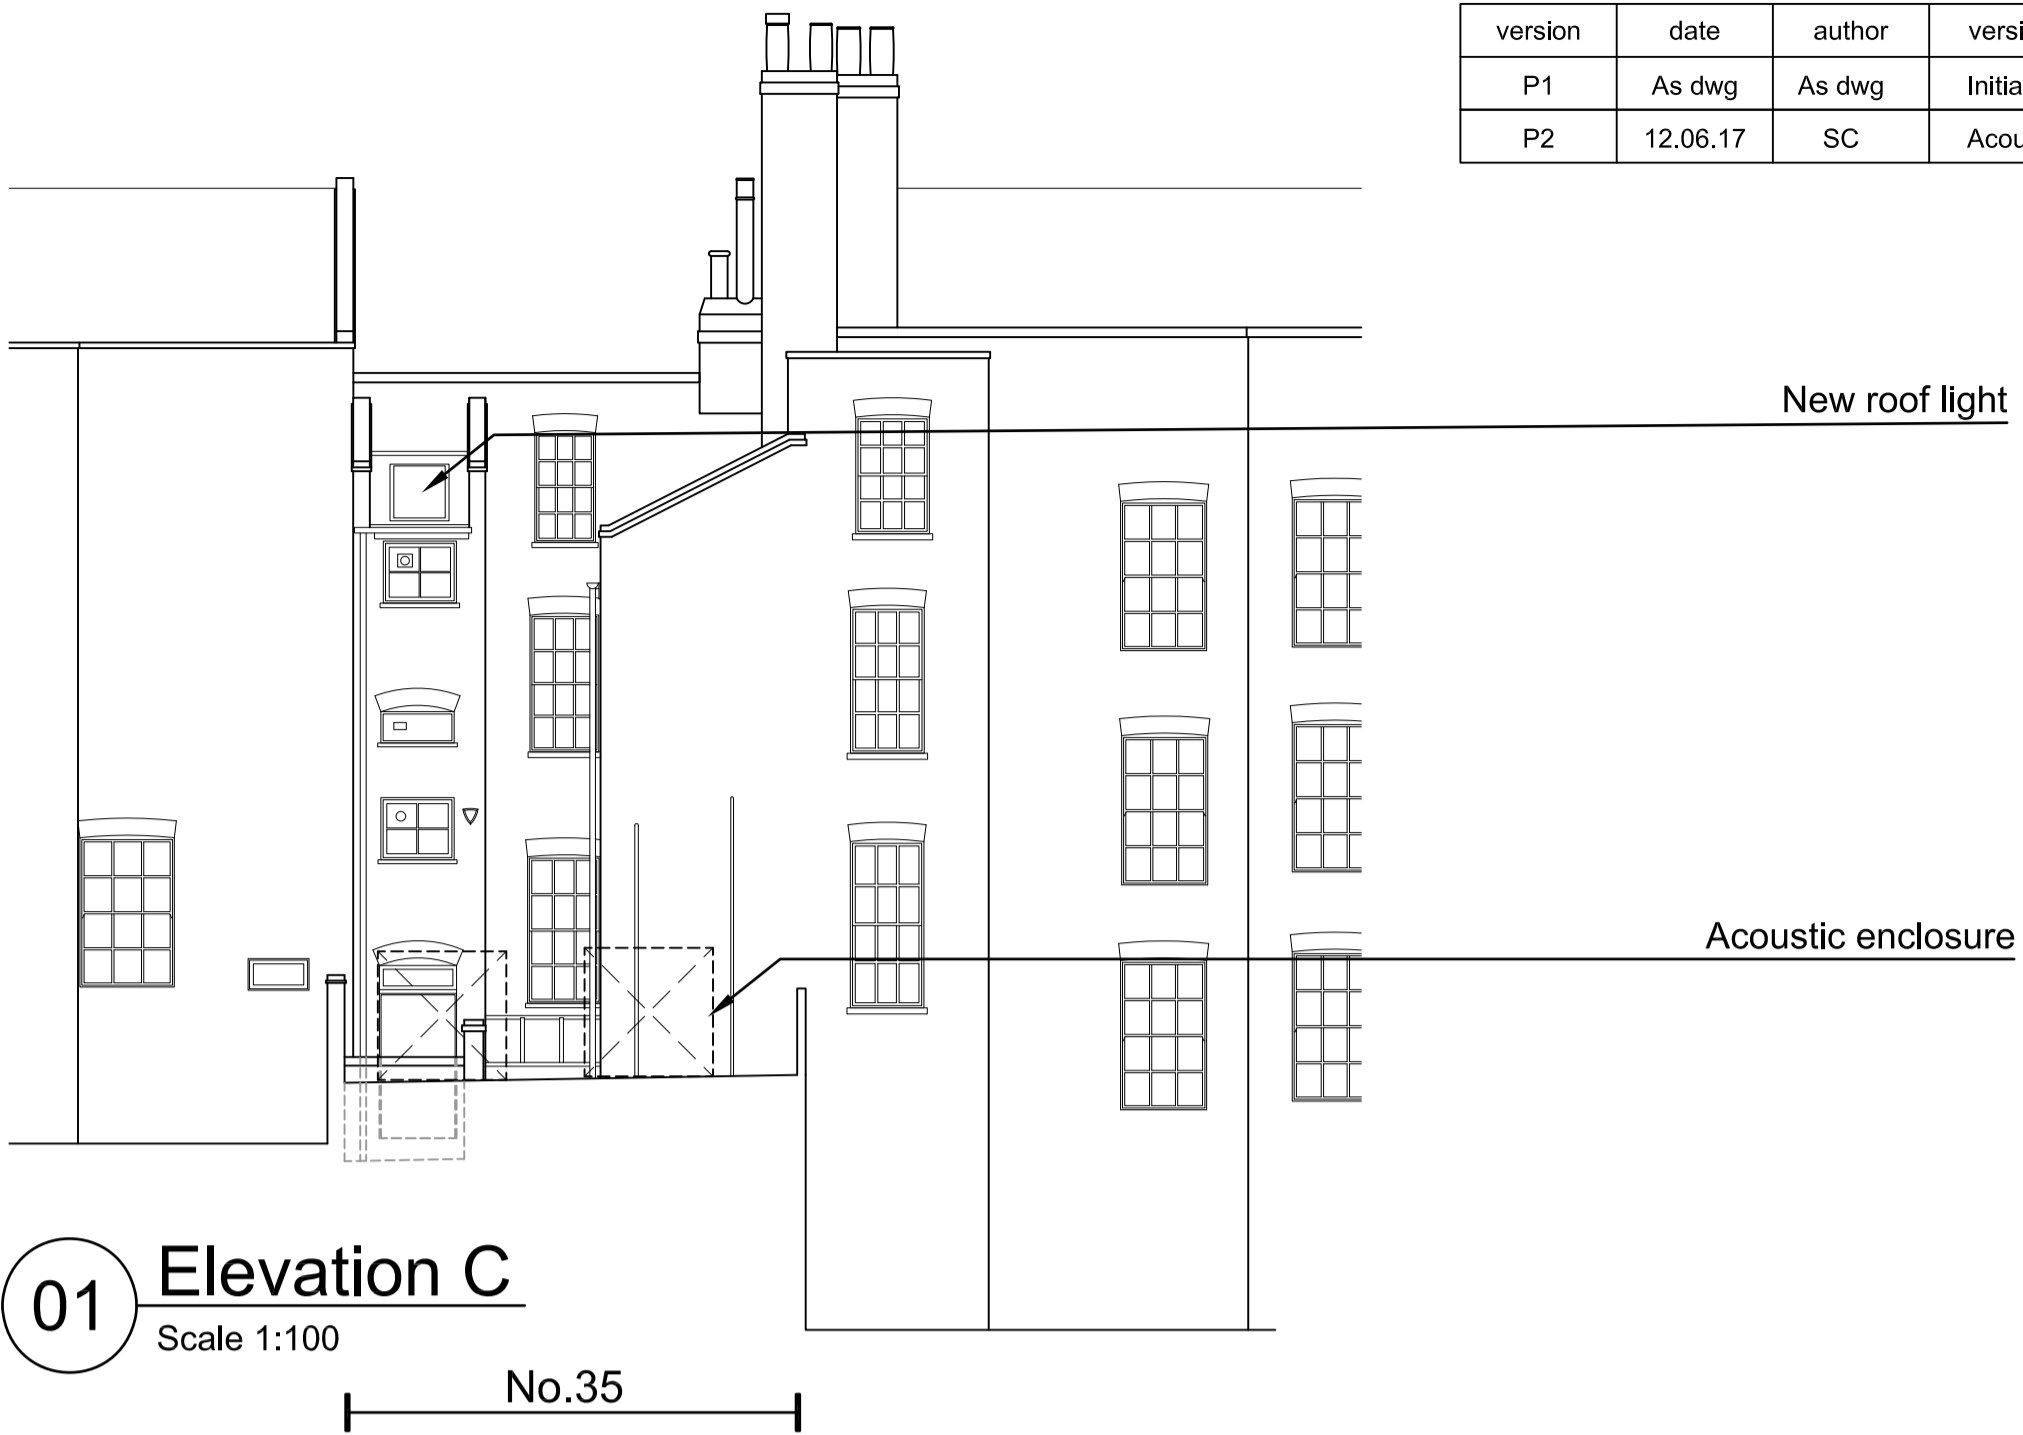

**02 Elevation D**  
Scale 1:100

