



PROPOSED BASEMENT PLAN
Scale 1:20






SECTION 1
Scale 1:20

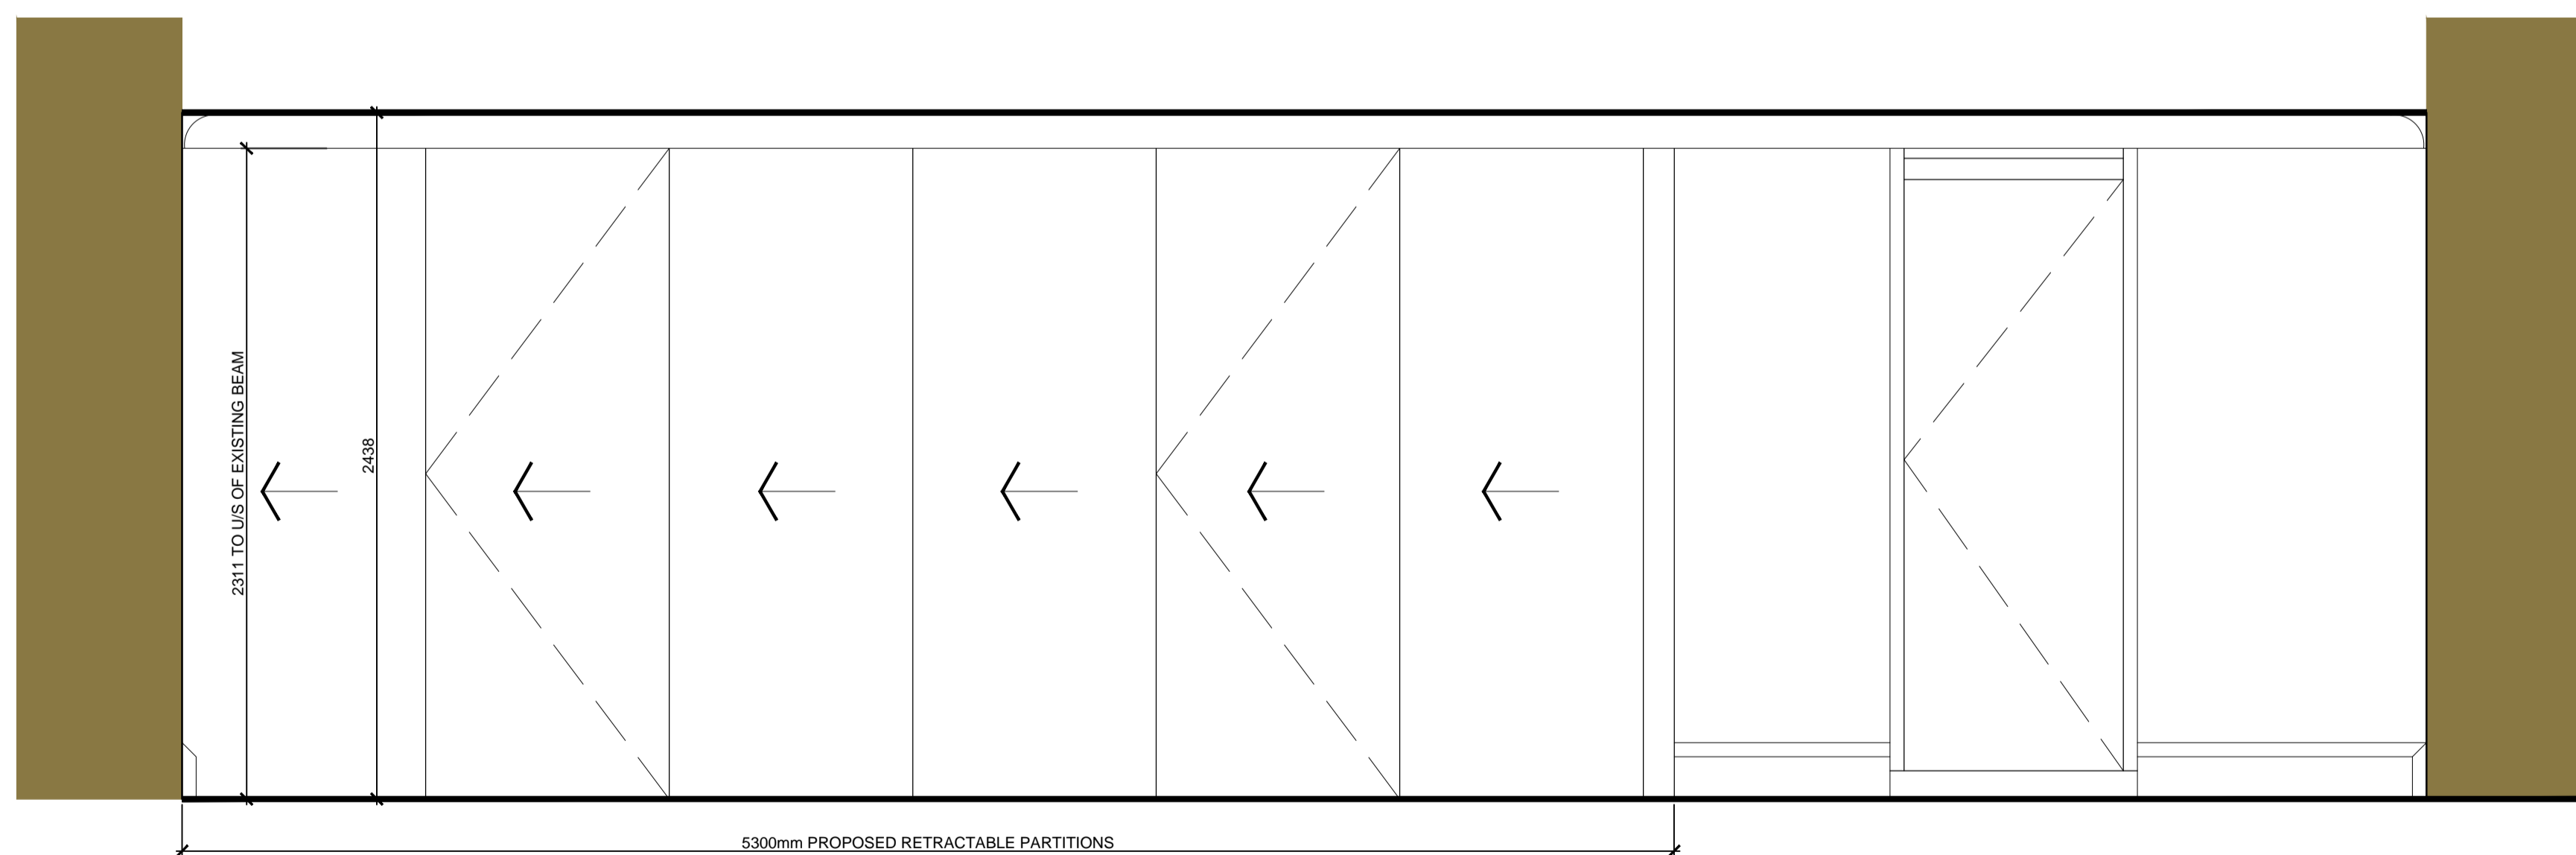

ELEVATION A
Scale 1:20

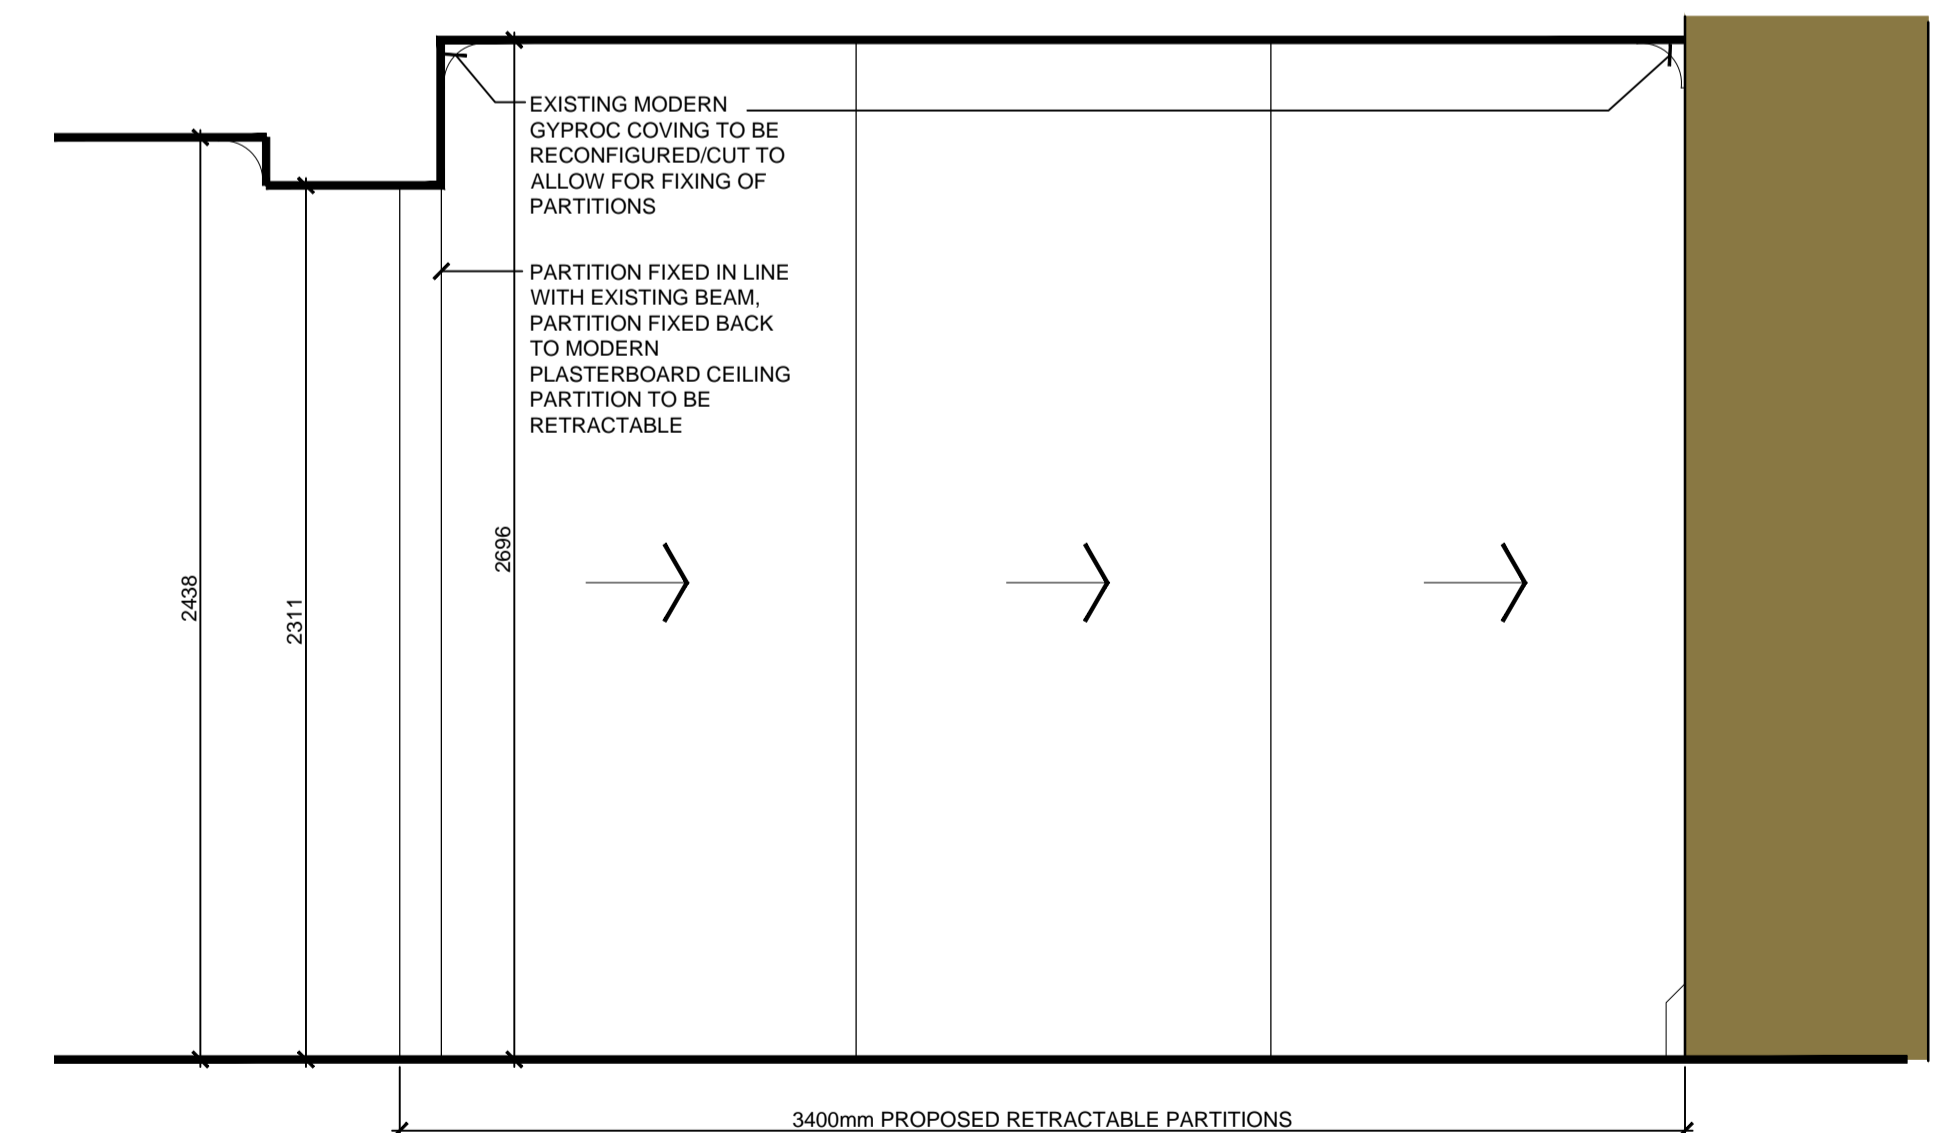

ELEVATION B
Scale 1:20

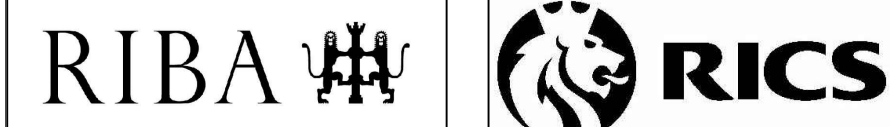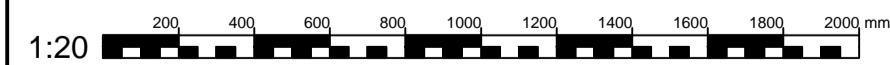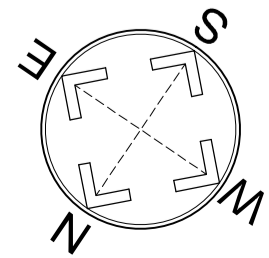

Drawn	LAK
CHK	-
DATE	12/03/2017
DESCRIPTION	

Notes:

A Updated to suit comments by Shrimplin & Brown.

CLIENT	Bishop & Sewell
DATE	June 2017
SCALE	1:20 @ A1
DRN.	LAK
CHK.	-
Copyright © 2017 Plan A UK Limited	
JOB / DRAWING No.	A17641.03.02
REV.	A

PROJECT	59-60 Russell Square, London WC18 4HP
DRAWING TITLE	Proposed Internal Elevations

